



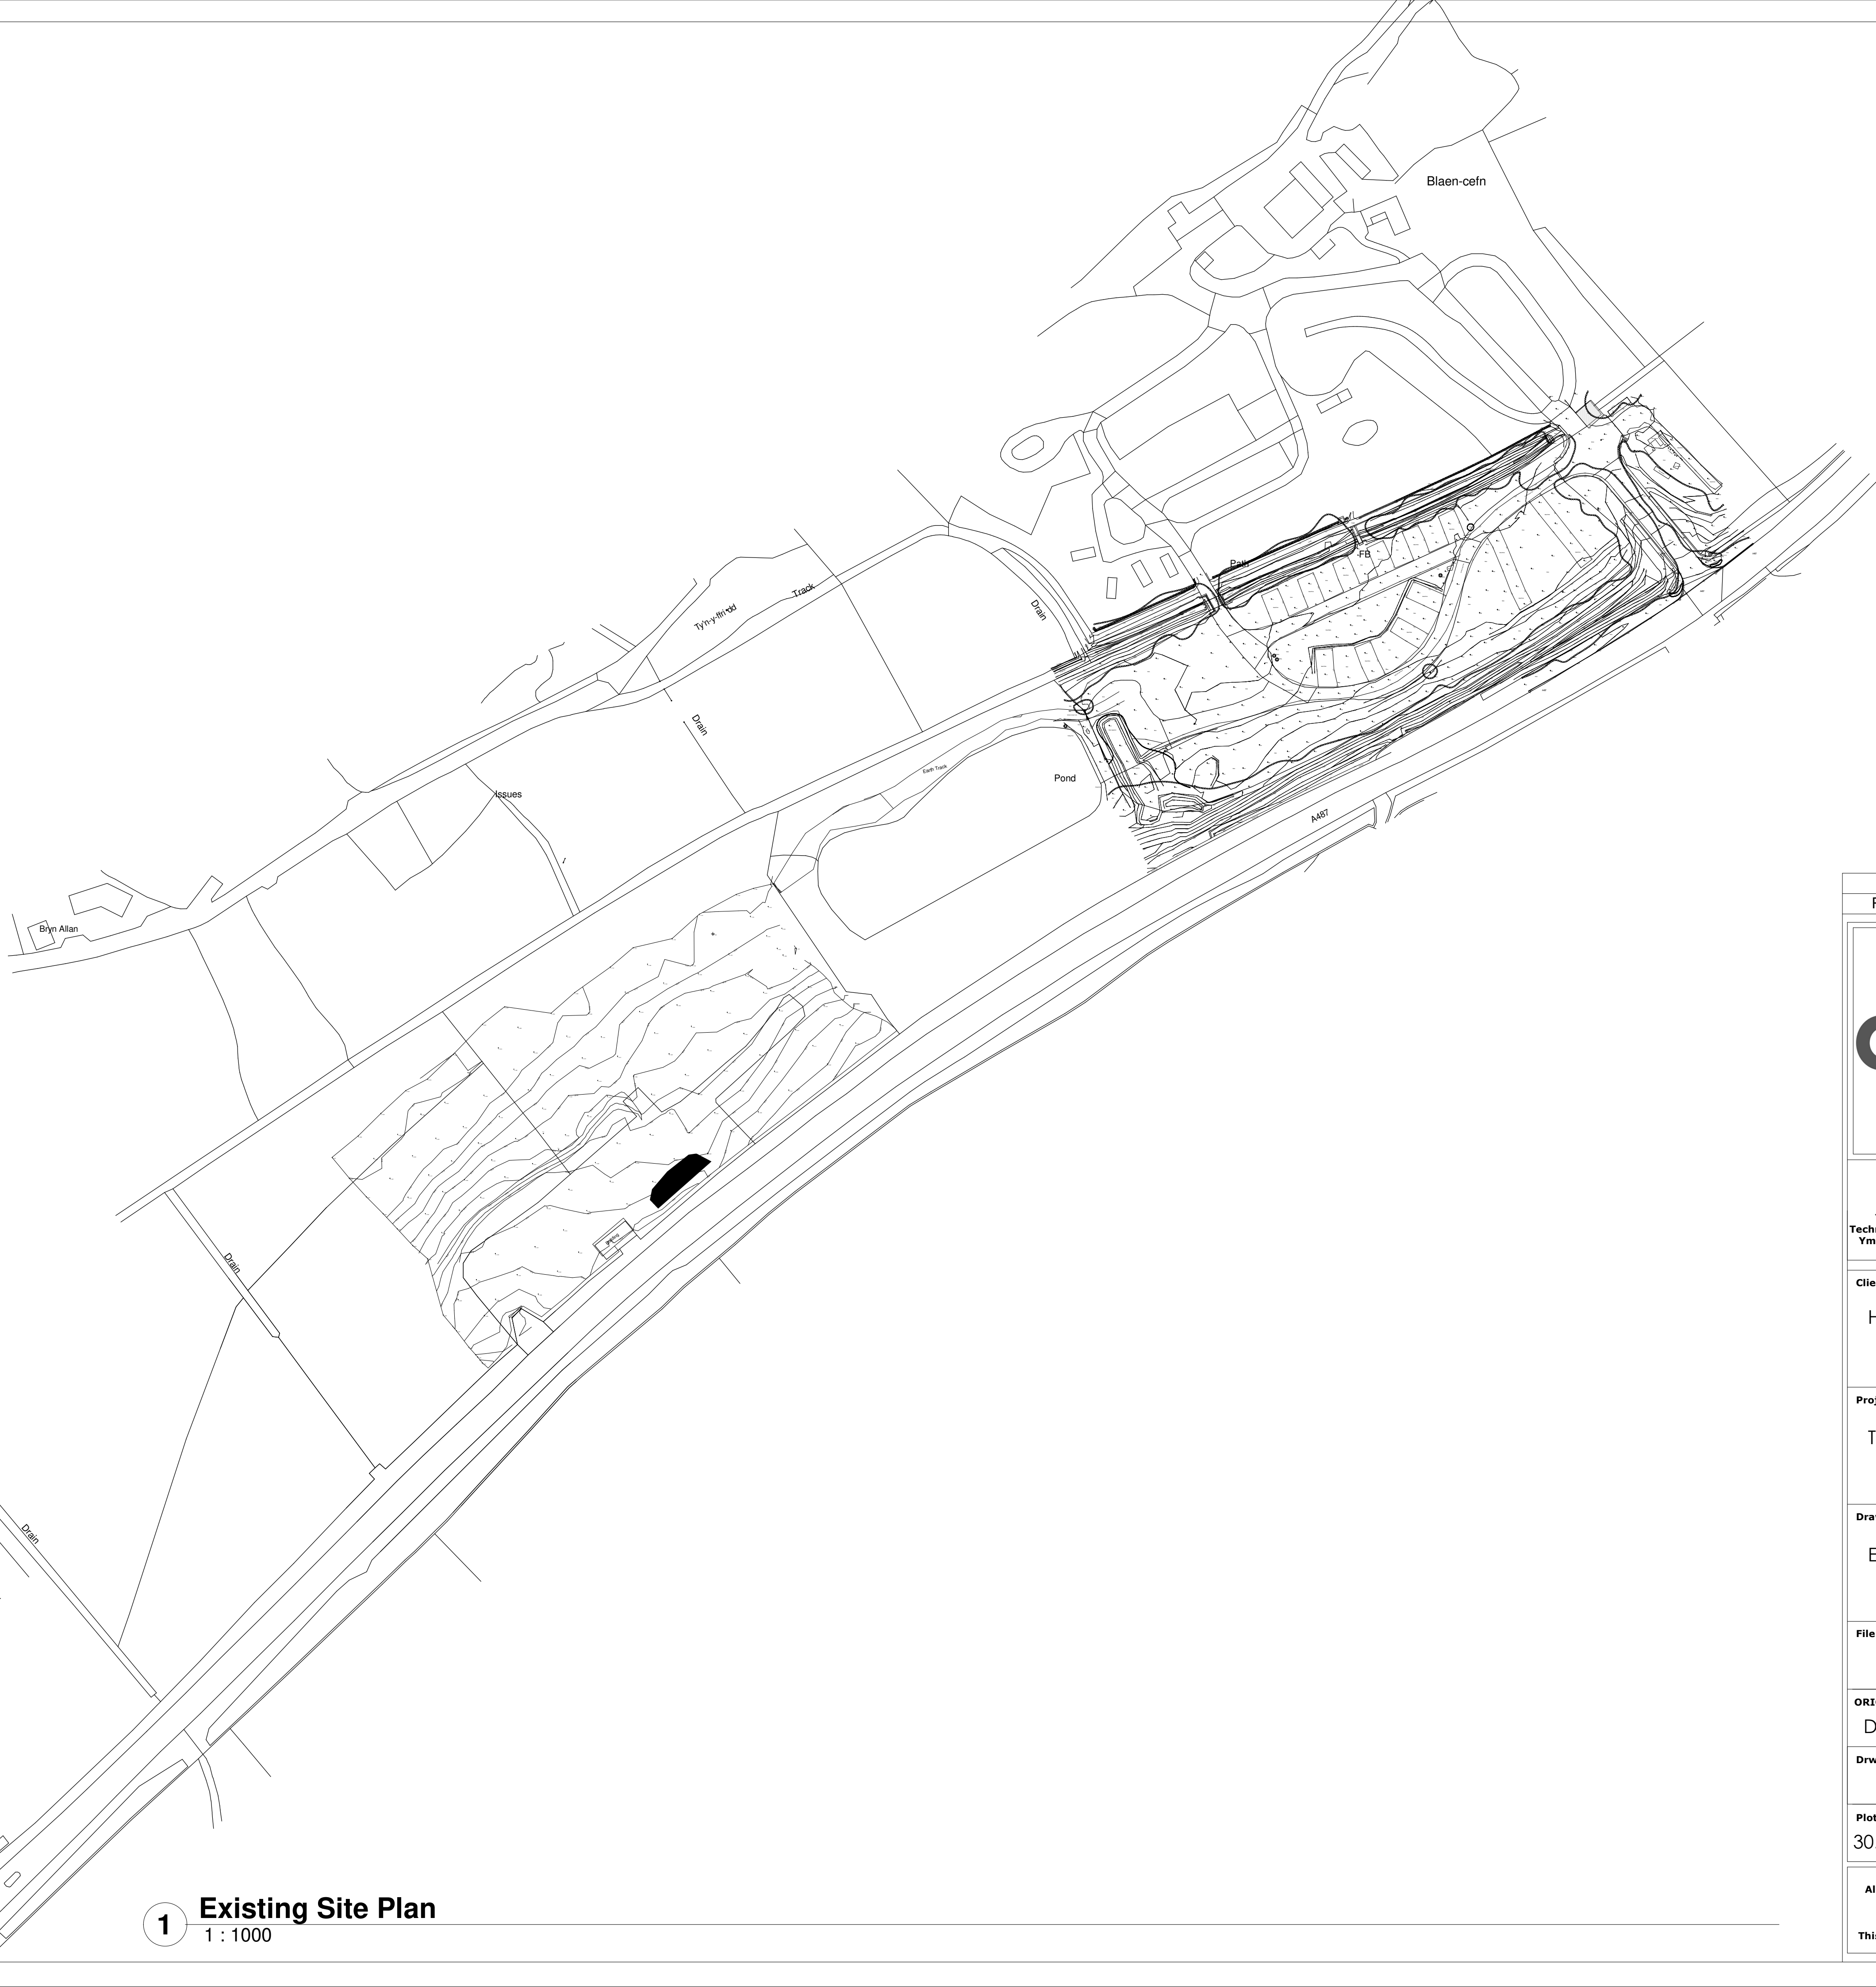

1 Existing Site Plan
1 : 1000

A	P01	Date 1		
Rev	Description	Date	Issued by	

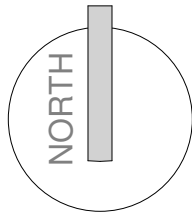

Menai House
Holyhead Road
Llanfairpwll
Anglesey
LL61 5UJ

01248 715006
info@dewis.uk.com
www.dewis.uk.com

Syrfewyr Siartredig Adelladu
Penseiri Siartredig
Rheolwyr Prosiect
Ymgynghorwyr Pensaernïol
Technolegwyr Pensaernïol Siartredig
Ymgynghorwyr Adelladau Hanesyddol

Chartered Building Surveyors
Chartered Architects
Project Managers
Architectural Consultants
Chartered Architectural Technologists
Historic Building Consultants

Client

HOCHTIEF (UK) CONSTRUCTION LTD.

Project

Temporary Accommodation Blaencefn

Drawing

EXISTING SITE PLAN & TOPO SURVEY

File No.

C0233 - DEW - PAR - CG - DR - A - 0002
- Blaen Cefn

ORIGIN	DISC.	ZONE	LEVEL	TYPE
DEW	A	PAR	CG	DR

Drwg. No.	Rev.	Scale	Drawn by
0002	A	1 : 1000	RW

Plot Date	Size	Issue Status	Approved by
30.05.2023	A1	PLANNING	DW

This drawing must be read in conjunction with all related drawings.
All dimensions must be checked and verified on site before commencing
any work or producing shop drawings.
The originator should be notified immediately of any discrepancies.
Only figured dimensions are to be worked to.
This drawing is copyright and remains the property of DEWIS architecture.