



HIPPED ROOF TO PLOT
#11-12 & #15-16

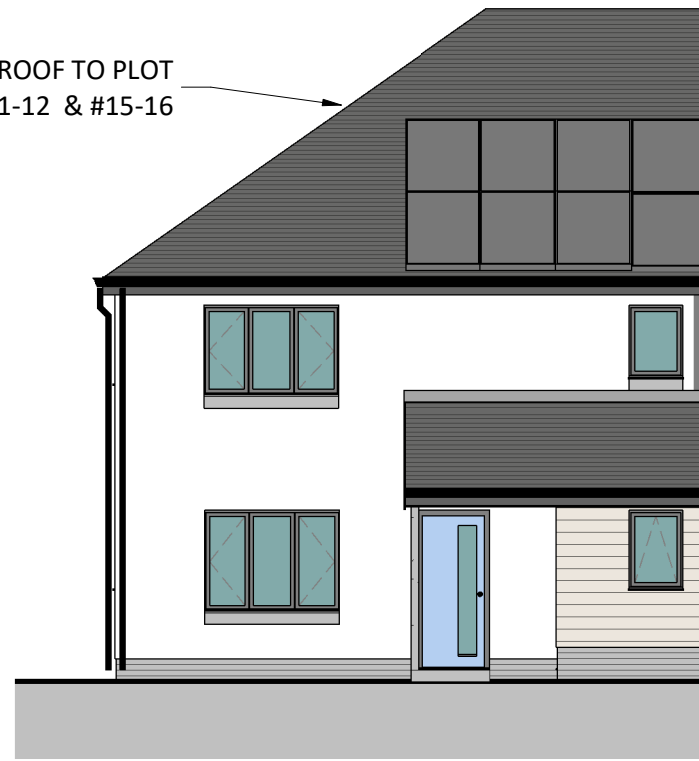

FRONT ELEVATION

SCALE 1 : 100

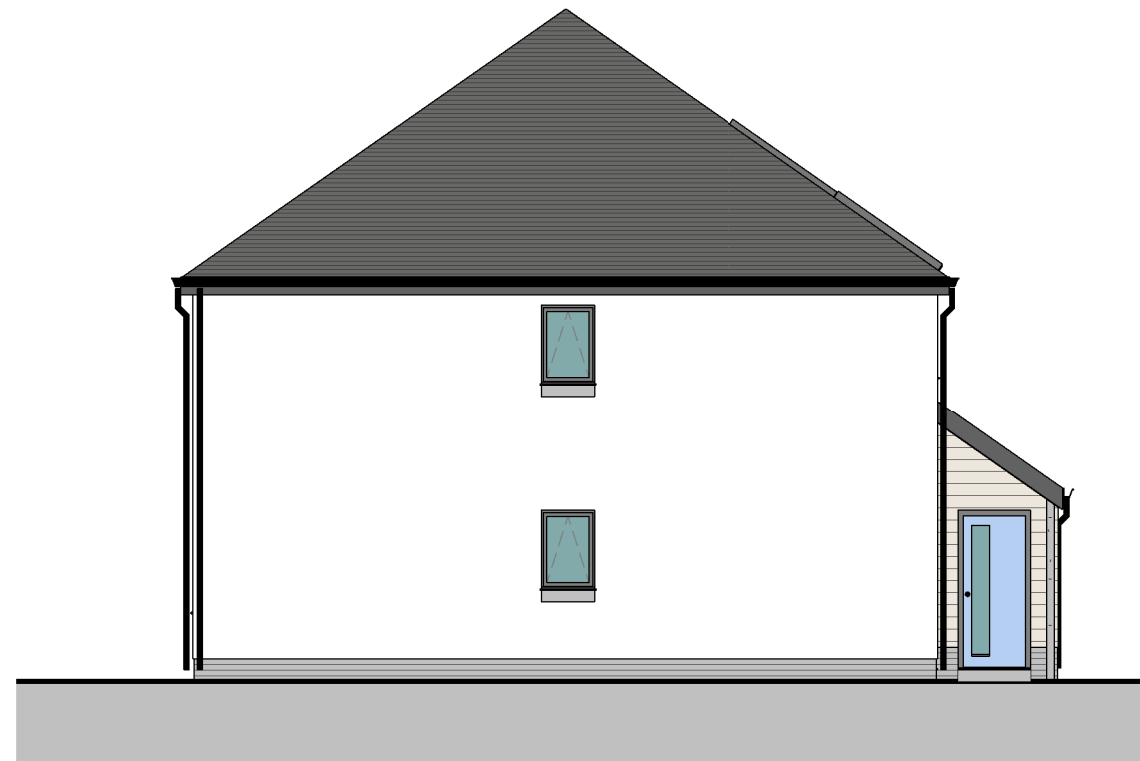

SIDE ELEVATION 1

SCALE 1 : 100



REAR ELEVATION

SCALE 1 : 100

MATERIAL KEY

- SLATE ROOF/CONCRETE TILE
- RENDER - OFF WHITE
- GREY ENGINEERING BRICK PLINTH
- WINDOWS AND DOORS - UPVC GRAPHITE
- FACIAS, SOFFITS AND RWG'S - UPVC
- TIMBER CLADDING

| A | WINDOWS | 12/03/25 | MG |
|-----|-------------|----------|----|
| REV | DESCRIPTION | DATE | BY |

THIS DRAWING IS THE COPYRIGHT OF AINSLEY GOMMON ARCHITECTS. CHECK ALL DIMENSIONS ON SITE. ANY DISCREPANCIES TO BE NOTIFIED TO THE ARCHITECT. ELEMENTS OF STRUCTURE SHOWN ARE INDICATIVE AND FOR GUIDANCE. FINAL DESIGN TO BE AS STRUCTURAL ENGINEERS DETAILS AND SPECIFICATION.

PROJECT
CWM ROAD, LLANDUDUNO
for FIRST CHOICE HOUSING
AND GRŴP CYNEFIN

DRAWING TITLE
3P2B + 2P1B FLAT
ELEVATIONS

| | | | |
|-------------|----------|-------|---------|
| SCALE | DATE | DRAWN | CHECKED |
| 1 : 100 @A3 | 12/06/24 | IO | SV |


DRAWING STATUS
PLANNING

| | | |
|--------|------------|----------|
| JOB No | DRAWING No | REVISION |
| C941 | 056 | A |

AG | **A** **AINSLEY GOMMON ARCHITECTS**

THE OLD POLICE STATION, 15 GLYNNE WAY, HAWARDEN, CH5 3NS
Tel: 01244 537 100 | wales@agarchitects.co.uk | www.agarchitects.co.uk

Ainsley Gomon Architects Ltd. Registered in England & Wales No. 4187948
Registered Office: 1 Price Street, Hamilton Square, Birkenhead CH41 6JN

 

VISUAL SCALE 1:100 @ A3