

**GENERAL NOTES**  
 This drawing is copyright and owned by Capita Property and Infrastructure Ltd., and is for use on this site only unless contractually stated otherwise.  
**DO NOT SCALE** this drawing (printed or electronic versions). Contractors must check all dimensions from site. This drawing has been printed to the correct scale if the following accords with real measurements:  
 0mm 40mm 80mm  
 All other design team elements, where indicated, have been imported from the consultant's drawings and reference should be made to the individual consultant's drawings for exact setting out, size and type of component.  
 Discrepancies and/or ambiguities within this drawing, between it and information given elsewhere, must be reported immediately to the architect for clarification before proceeding.  
 Responsibility for the reproduction of this drawing in paper form, or if issued in electronic format, lies with the recipient to check that all information has been replicated in full and is correct when compared to the original paper or electronic image. Graphical representations of equipment on this drawing have been coordinated, but are approximations only. Please refer to the Specifications and/or Details for actual sizes and/or specific contractor construction information.  
 This original document is issued for the purpose indicated below and contains information of confidential nature. Further copies and circulation will be strictly in accordance with the confidentiality agreement under the contract. This original must be destroyed or returned to the contractor.

**Fire Strategy Legend**

- 30 min Fire wall
- 60 min Fire wall
- PoSfH Place of Special Fire Hazard (as ADB Appendix E)
- Escape Distances
- ?LM Escape Distance in Linear Metres
- FE Final Exit
- PE Principal Entrance
- VP Vision Panel
- S Smoke Seal
- 30 min Doorset
- 60 min Doorset
- ?? Room Transient Occupancy
- 30 min Cavity Barrier
- 60 min Cavity Barrier
- 60 min Horizontal Cavity Barrier


**SAFETY, HEALTH AND ENVIRONMENTAL INFORMATION**  
 Refer to the relevant Construction (Design and Management) documentation where applicable.  
 It is assumed that all works on this drawing will be carried out by a competent contractor, working where appropriate to an approved method statement.

**Fire Escape Signage Legend**

FS1		Directional Escape signage - Right
FS2		Directional Escape signage - Left
FS3		Directional Escape signage - Downward
FS4		Progress Forward & Through Escape signage
FS5		Final Exit signage
FS?CW		Ceiling or Wall Mounted

**Notes**

- Steel frame - refer to SE design and specification
- ADB Purpose Group: Exempt
- Equipment shown indicatively in light grey, refer to MEP information
- To be read in conjunction with GA plans, 315 series door schedules and specification

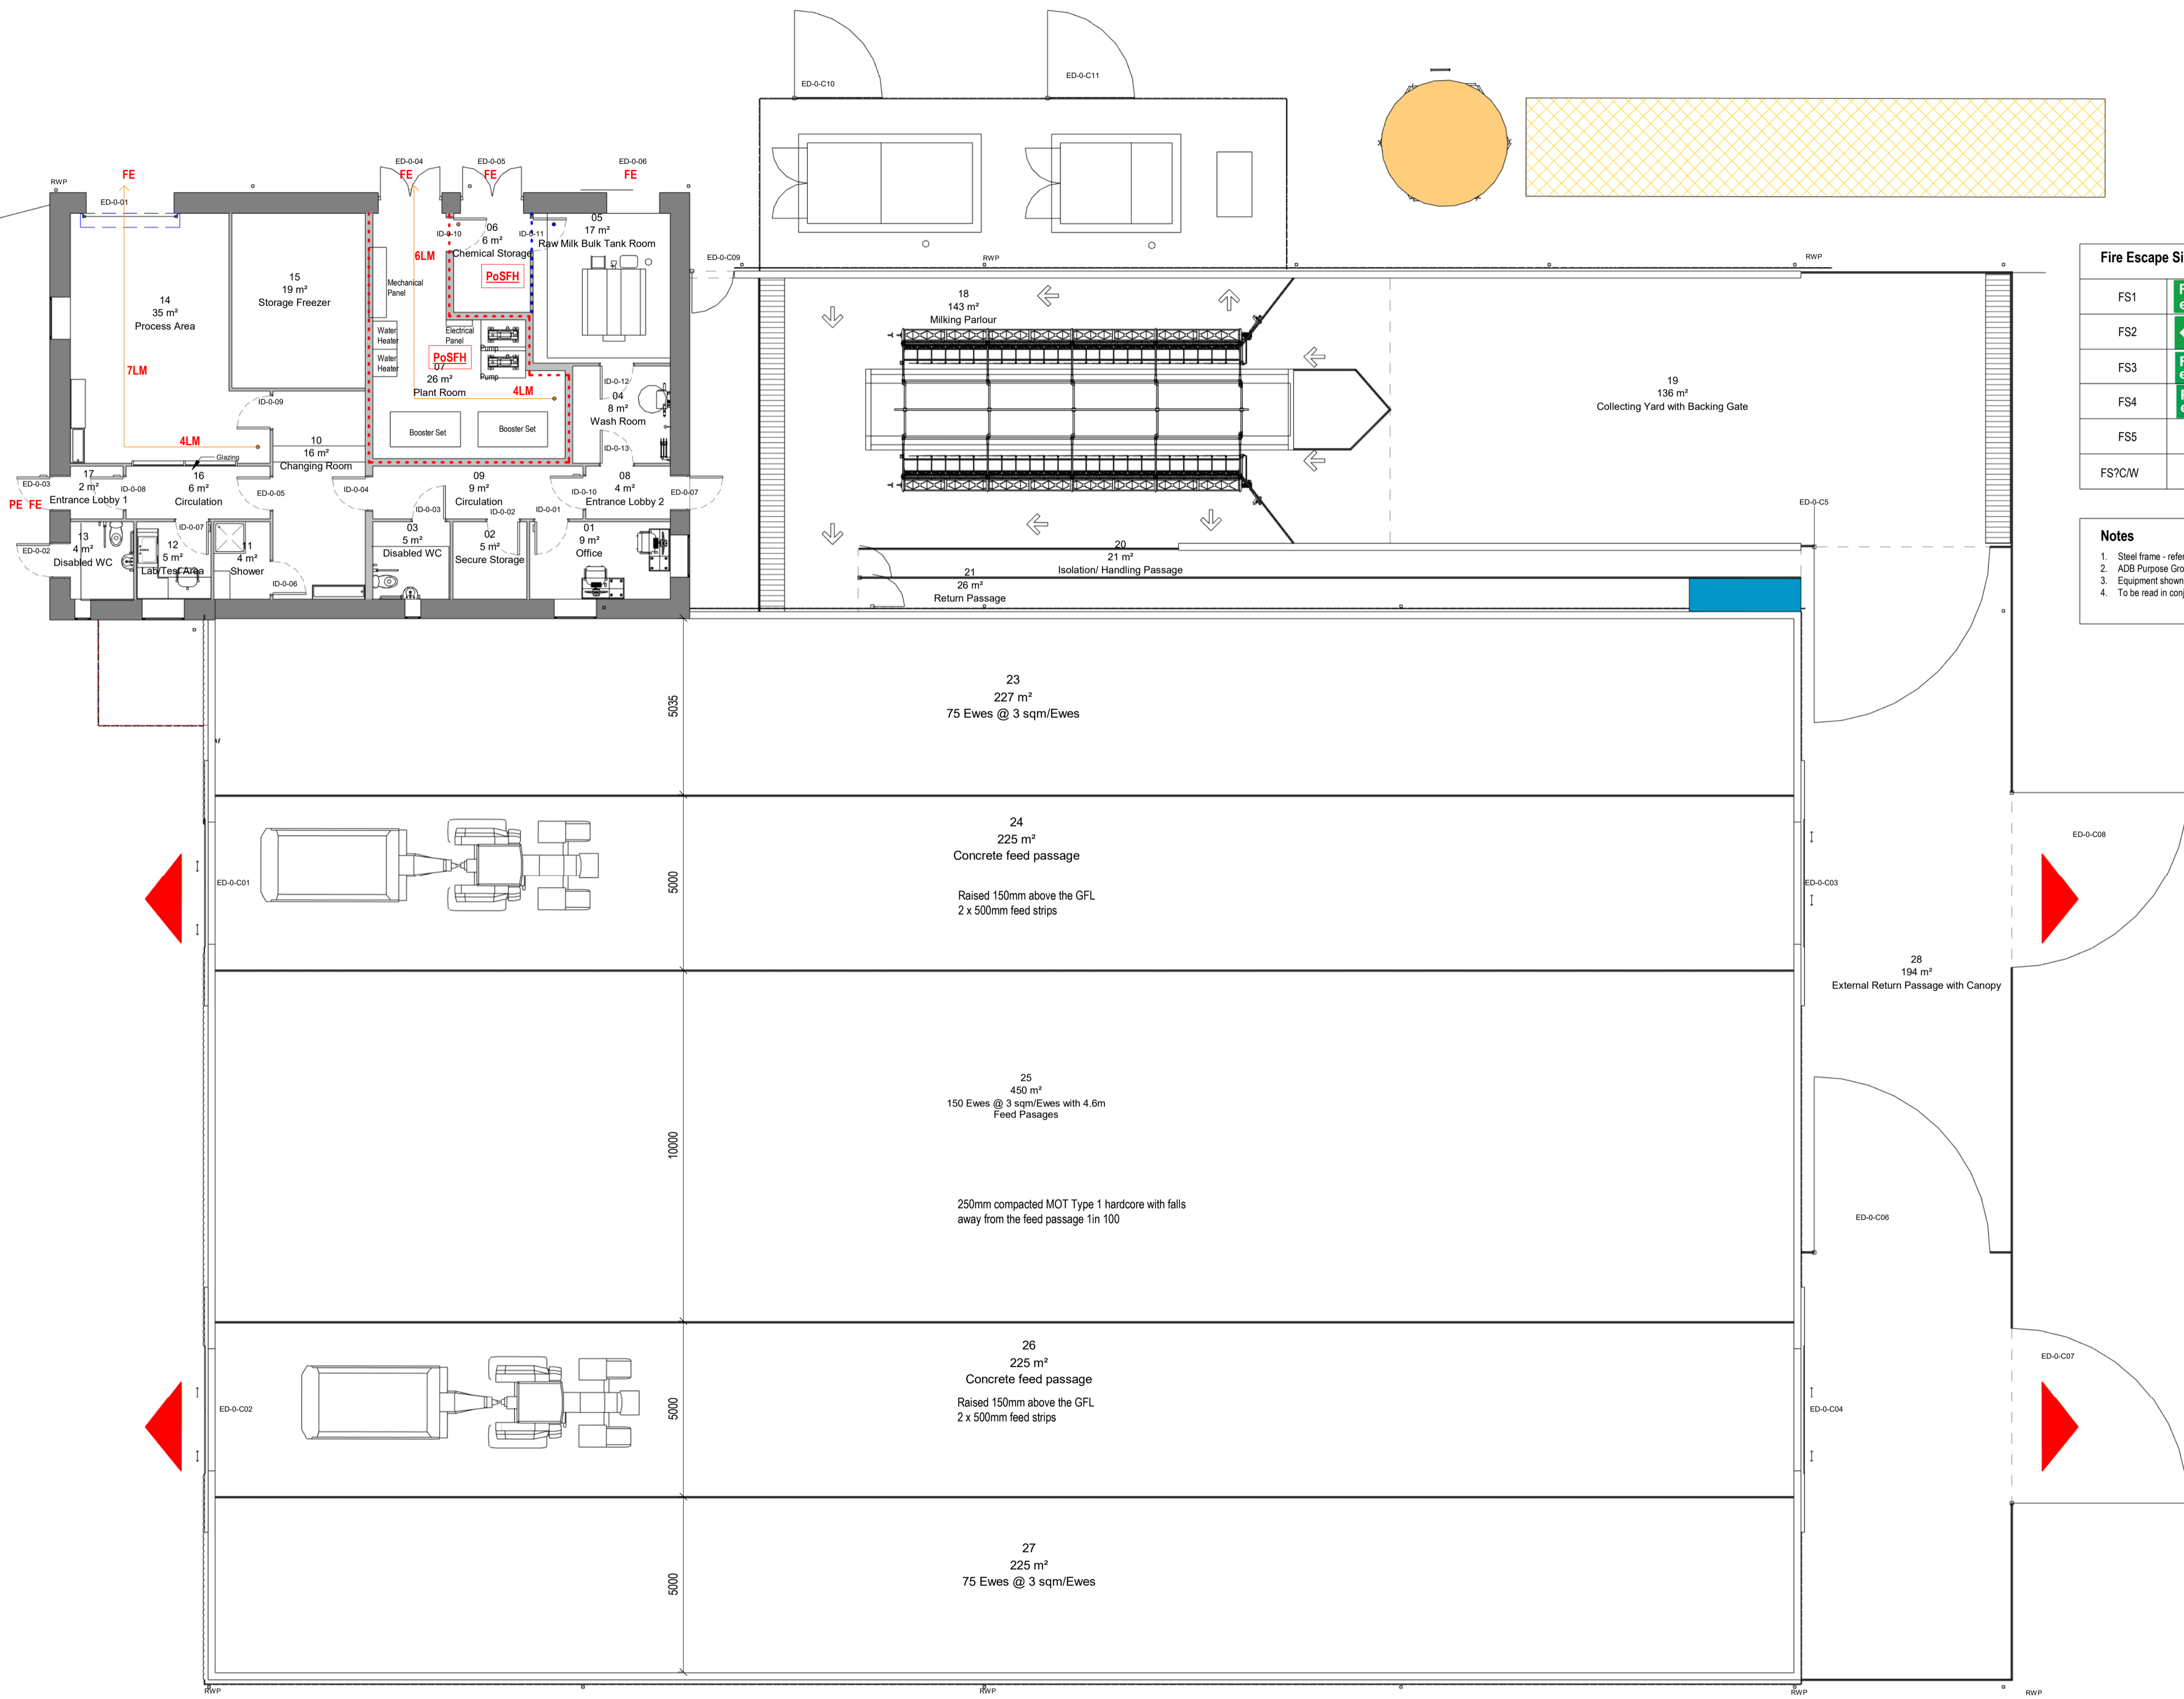

P01 Planning PreApplication Issue 04.07.2022

Rev Description (CHK'd / App'd) Date  
 Status  
**S2 - Fit for information**  
 Classification  
**Confidential**  
 Client  
**Grwp Llandrillo-Menai**

Project  
**Welsh Sheep Centre - Campws Glynllifon**

Drawing  
**Fire Strategy Ground Floor Plan**

Scale @ A1 Drawn Checked Approved  
 As indicated KJ PBM EC

Project No. Date  
 CS/098555-39 24.06.2022

Drawing Identifier  
 project origin zone level file type role number revision  
 WSC-CAP - Z1 - 00 - DR - A - 051001 \_rev P01



www.capitaproperty.co.uk  
 Capita Property and Infrastructure Ltd.

**1 Proposed Ground Floor Fire Plan**  
 1 : 100