



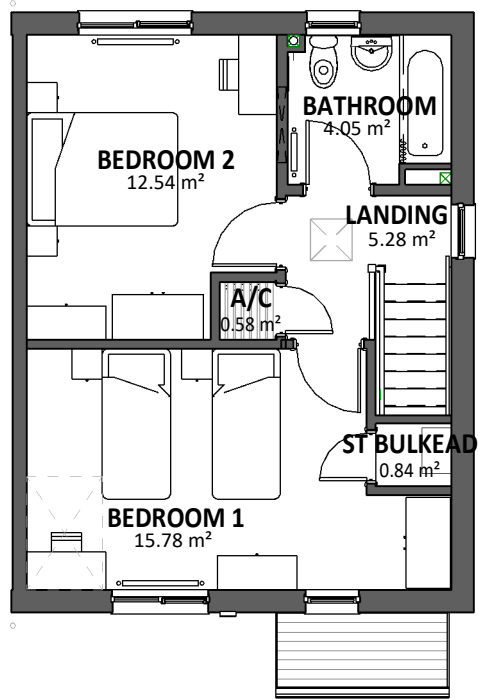

FFENEST
GWYDR
DIDRAIDD I
BLOT #4 /
OBSCURE
WINDOW TO
PLOT #4


LLAWR CYNTAF
FIRST FLOOR PLAN
SCALE 1 : 100

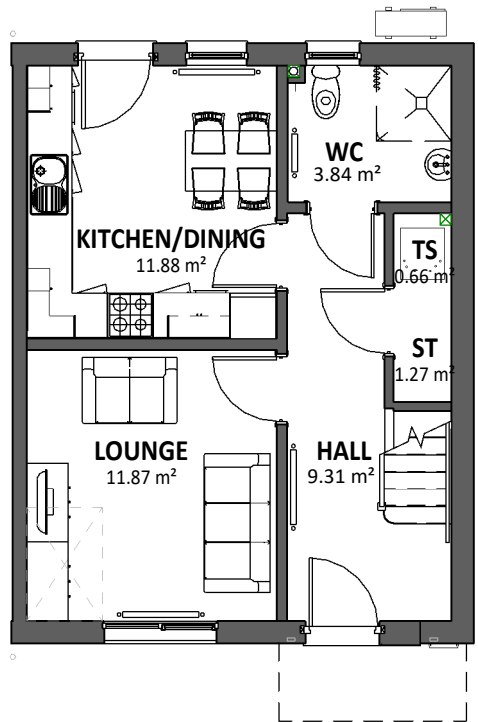


LLAWR GWAELOD
GROUND FLOOR PLAN
SCALE 1 : 100




DRYCHIAD BLAEN
FRONT ELEVATION
SCALE 1 : 100

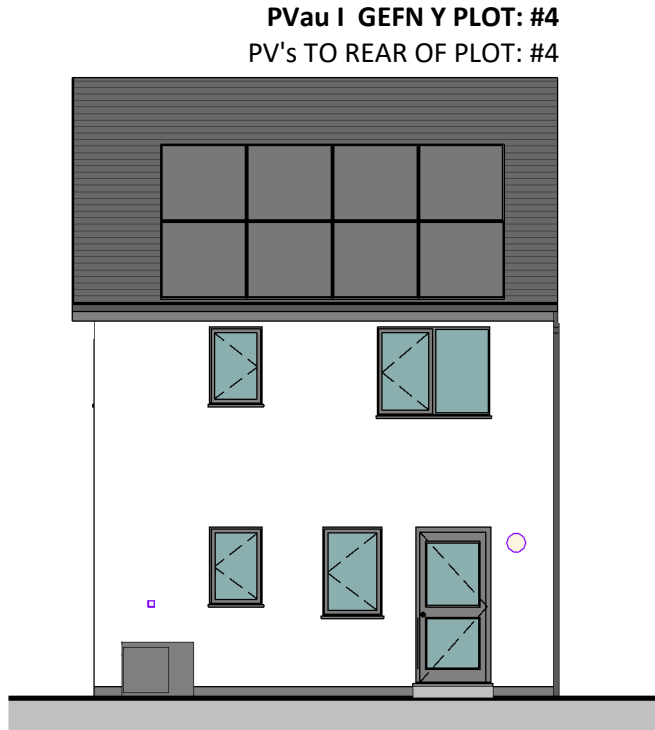

DRYCHIAD CEFN
REAR ELEVATION
SCALE 1 : 100

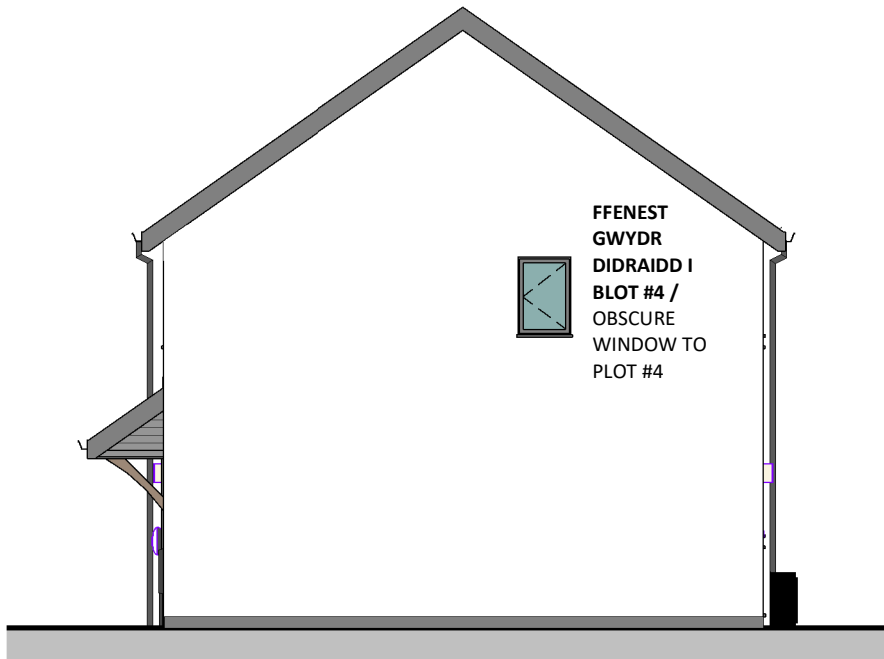

DRYCHIAD OCHR
SIDE ELEVATION
SCALE 1 : 100

 

VISUAL SCALE 1:100 @ A3

Plotiau / Plot: #4, 14

Area Schedule (GIA) 4P2B	
Level	Area
00 - GROUND FLOOR	41.29 m ²
01 - FIRST FLOOR	41.29 m ²
	82.58 m ²

REV	DISGRIFIAD/DESCRIPTION	DYDDIAD/DATE	GAN/BY
B	REVISED PAC ISSUE	28/08/25	AL
A	PAC ISSUE	31/07/25	IO

THIS DRAWING IS THE COPYRIGHT OF AINSLEY GOMMON ARCHITECTS. CHECK ALL DIMENSIONS ON SITE. DISCREPANCIES TO BE NOTIFIED TO ARCHITECT. ELEMENTS OF STRUCTURE SHOWN ARE INDICATIVE AND FOR GUIDANCE. FINAL DESIGN TO BE AS STRUCTURAL ENGINEERS DETAILS AND SPECIFICATION.

PROSIECT/PROJECT
Y FFOR
for WILLIAMS HOMES

TEITL Y CYNLLUN/ DRAWING TITLE
Tŷ 4 PERSON 2 WELY
GRISIAU I'R TALCEN -
4P2B HOUSE STAIR TO
GABLE (HANDED)

GRADDFA / SCALE	DYDDIAD/ DATE	DRAWN	CHECKED
1 : 100 @A3	01/07/25	OR	SV

STATWS CYNLLUN DRAWING STATUS	PLANNING
Rhif JOB No C1136	Rhif CYNLLUN /DRAWING No 070
	ADOLYGIAD /REVISION B

AG | **A** AINSLEY GOMMON ARCHITECTS
THE OLD POLICE STATION, 15 GLYNNE WAY, HAWARDEN, CH5 3NS
Tel: 01244 537 100 | wales@agarchitects.co.uk | www.agarchitects.co.uk
Ainsley Gomon Architects Ltd. Registered in England & Wales No. 4187948
Registered Office: 1 Price Street, Hamilton Square, Birkenhead CH41 6JN

PRINTED: 28/08/2025 12:07:33

A3