


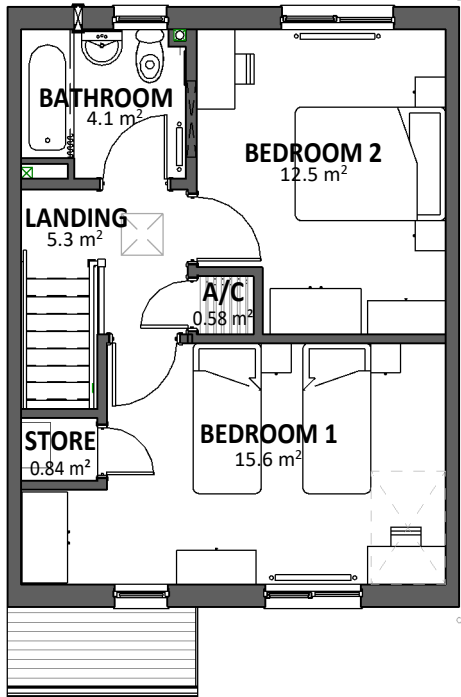

LLAWR CYNTAF
FIRST FLOOR PLAN
SCALE 1 : 100



DRYCHIAD BLAEN
FRONT ELEVATION
SCALE 1 : 100



DRYCHIAD CEFN
REAR ELEVATION
SCALE 1 : 100

Area Schedule (GIA) 4P2B	
Level	Area

00 - GROUND FLOOR	41.29 m ²
01 - FIRST FLOOR	41.29 m ²
	82.58 m ²

A	PAC ISSUE	31/07/25	IO
REV	DISGRIFIAD/DESCRIPTION	DYDDIAD /DATE	GAN /BY

THIS DRAWING IS THE COPYRIGHT OF AINSLEY GOMMON ARCHITECTS. CHECK ALL DIMENSIONS ON SITE. DISCREPANCIES TO BE NOTIFIED TO ARCHITECT. ELEMENTS OF STRUCTURE SHOWN ARE INDICATIVE AND FOR GUIDANCE. FINAL DESIGN TO BE AS STRUCTURAL ENGINEERS DETAILS AND SPECIFICATION.

PROSIECT/PROJECT
Y FFOR
for WILLIAMS HOMES

TEITL Y CYNLLUN/ DRAWING TITLE
Tŷ 4 PERSON 2 WELY
GANOL TERAS -
4P2B HOUSE MID TERRACE

GRADDFA / SCALE	DYDDIAD/ DATE	DRAWN	CHECKED
1 : 100 @A3	01/07/25	OR	SV

STATWS CYNLLUN DRAWING STATUS	PLANNING
Rhif JOB No C1136	Rhif CYNLLUN /DRAWING No 067
	ADOLYGIAD /REVISION A


AG

A


**AINSLEY
GOMMON
ARCHITECTS**

THE OLD POLICE STATION, 15 GLYNNE WAY, HAWARDEN, CH5 3NS
Tel: 01244 537 100 | wales@agarchitects.co.uk | www.agarchitects.co.uk

Ainsley Gommon Architects Ltd. Registered in England & Wales No. 4187948
Registered Office: 1 Price Street, Hamilton Square, Birkenhead CH41 6JN

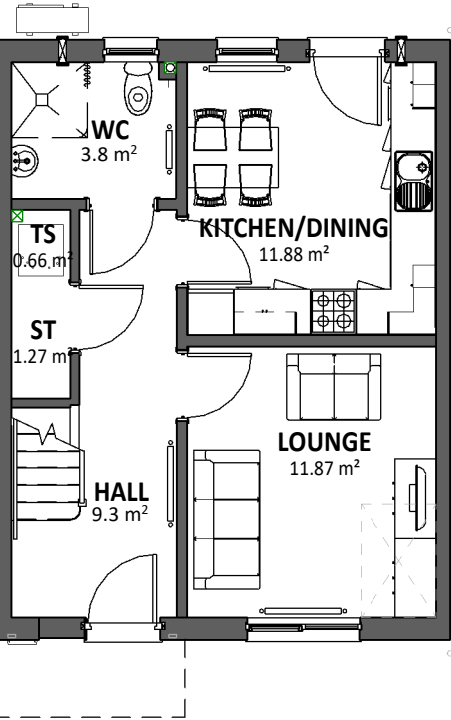

LLAWR GWAELOD
GROUND FLOOR PLAN
SCALE 1 : 100

 

VISUAL SCALE 1:100 @ A3