

FIRST FLOOR PLAN

SCALE: 1 : 100



FRONT ELEVATION

SCALE: 1 : 100



REAR ELEVATION

SCALE: 1 : 100

4P2B HOUSE - MID TERRACE (GIFA)	
Name	Area
FIRST FLOOR	42.3 m ²
GROUND FLOOR	42.3 m ²
Grand total	84.6 m ²

REV	DESCRIPTION	DATE	BY

THIS DRAWING IS THE COPYRIGHT OF AINSLEY GOMMON ARCHITECTS. CHECK ALL DIMENSIONS ON SITE. DISCREPANCIES TO BE NOTIFIED TO ARCHITECT. ELEMENTS OF STRUCTURE SHOWN ARE INDICATIVE AND FOR GUIDANCE. FINAL DESIGN TO BE AS STRUCTURAL ENGINEERS DETAILS AND SPECIFICATION.

PROJECT
**CWM ROAD,
 LLANDUDUNO**
 for FIRST CHOICE HOUSING
 AND GRŴP CYNEFIN

DRAWING TITLE
**4P2B HOUSE - MID
 TERRACE PLANS AND
 ELEVATIONS**

SCALE	@A3	DATE	DRAWN	CHECKED
1 : 100		12/03/25	TB	SV


DRAWING STATUS
PLANNING

JOB No	DRAWING No	REVISION
C1054	087	

AG | **A** **AINSLEY GOMMON ARCHITECTS**
THE OLD POLICE STATION, 15 GLYNNE WAY, HAWARDEN, CH5 3NS
 Tel: 01244 537 100 | wales@agarchitects.co.uk | www.agarchitects.co.uk
 Ainsley Gommon Architects Ltd. Registered in England & Wales No. 4187948
 Registered Office: 1 Price Street, Hamilton Square, Birkenhead CH41 6JN


PRINTED: 17/03/2025 13:06:27

A3

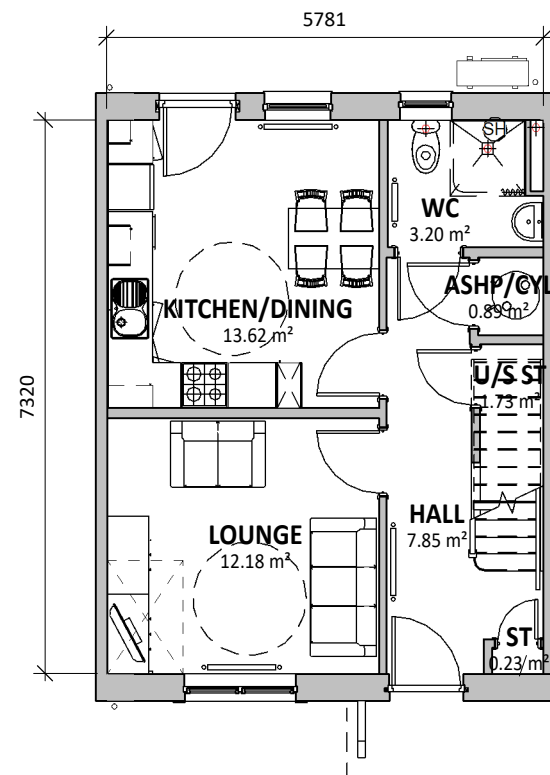

GROUND FLOOR PLAN

SCALE: 1 : 100

 

VISUAL SCALE 1:100 @ A3