




PROPOSED NORTH ELEVATION
scale 1:200

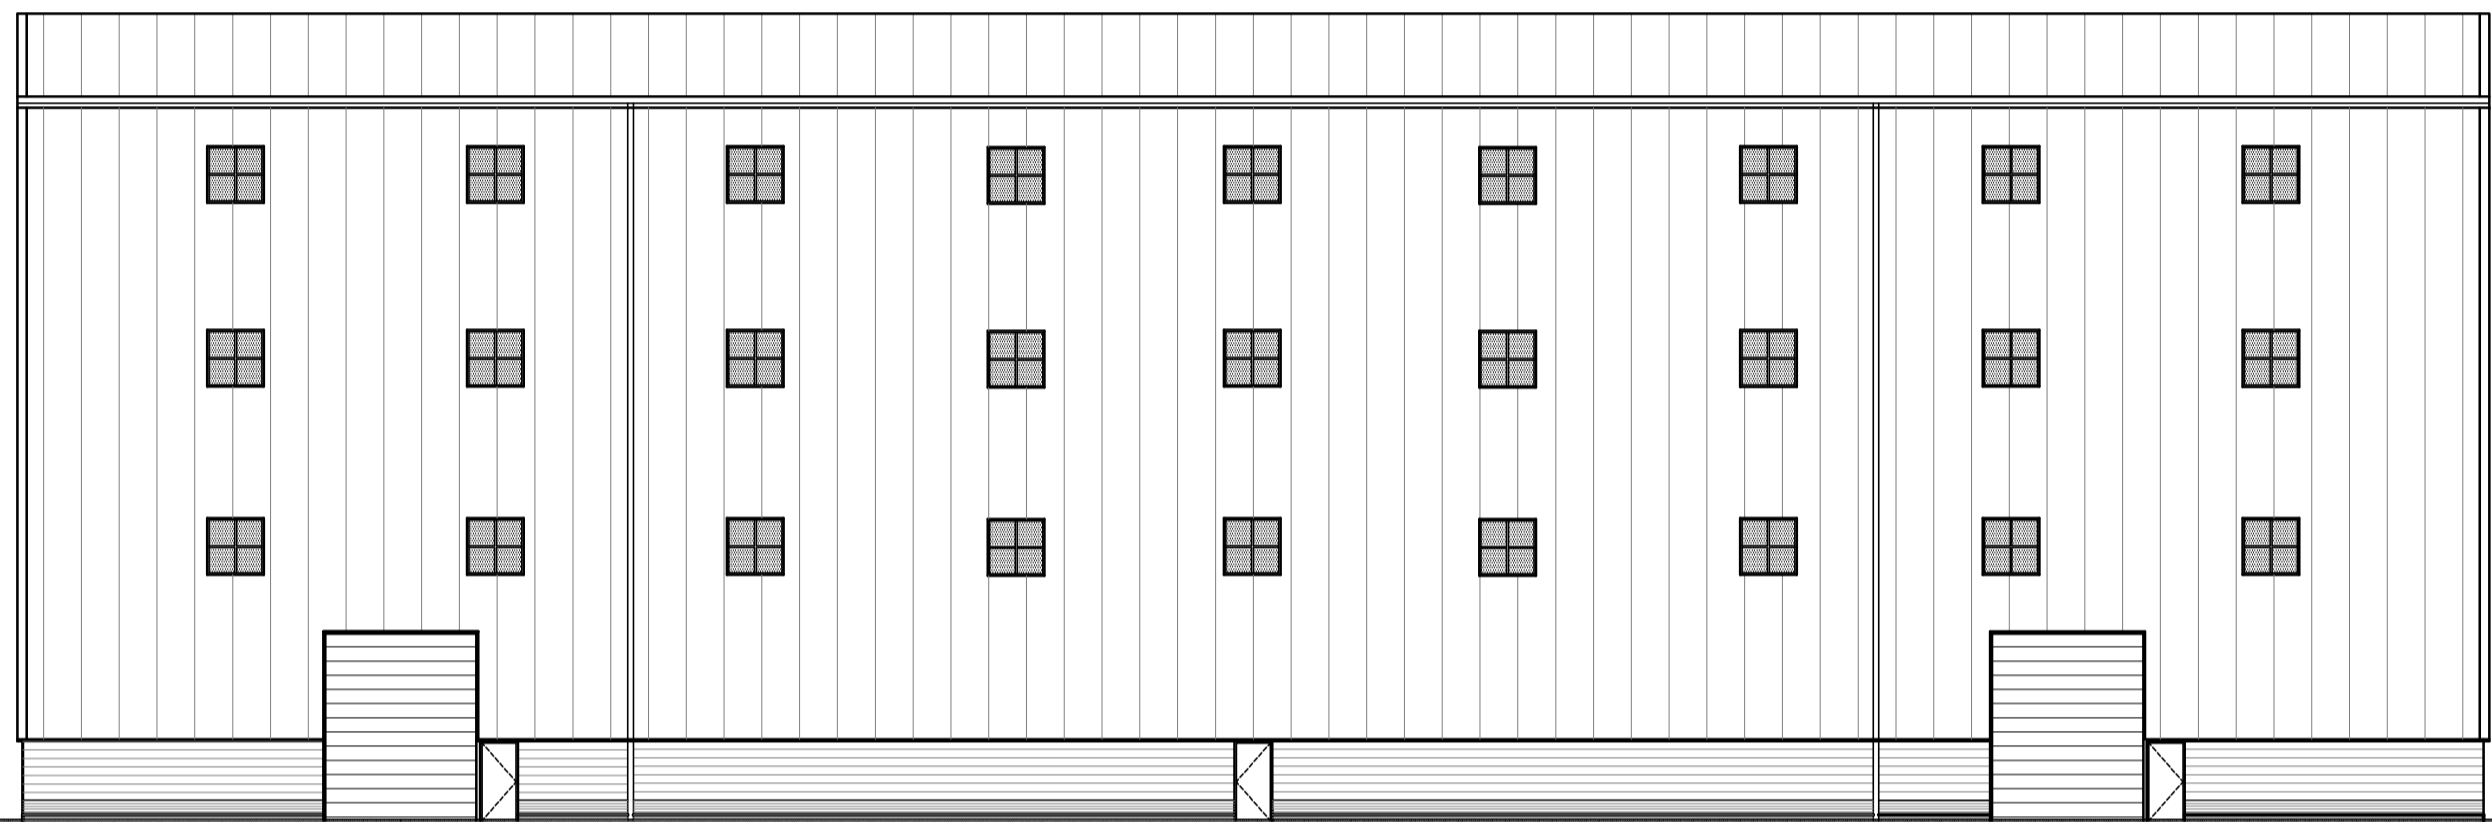

PROPOSED EAST ELEVATION
scale 1:200

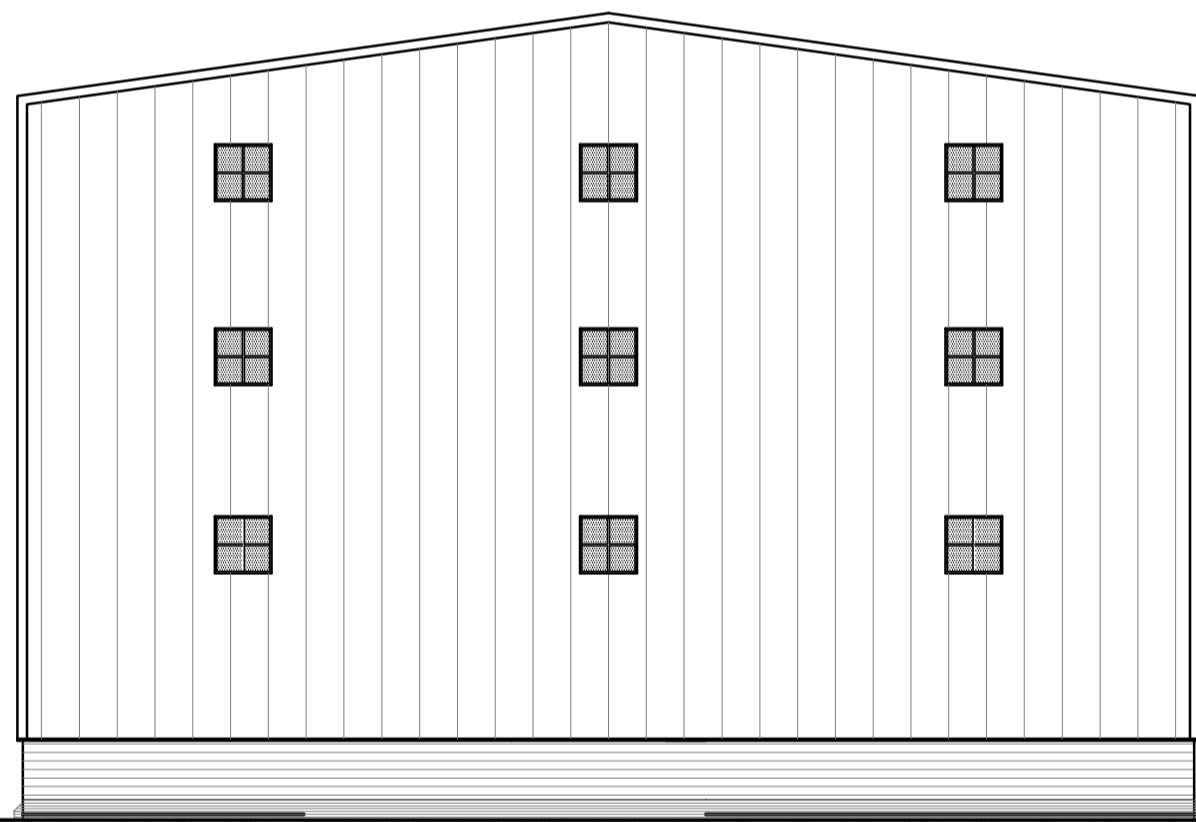


PROPOSED SOUTH ELEVATION
scale 1:200

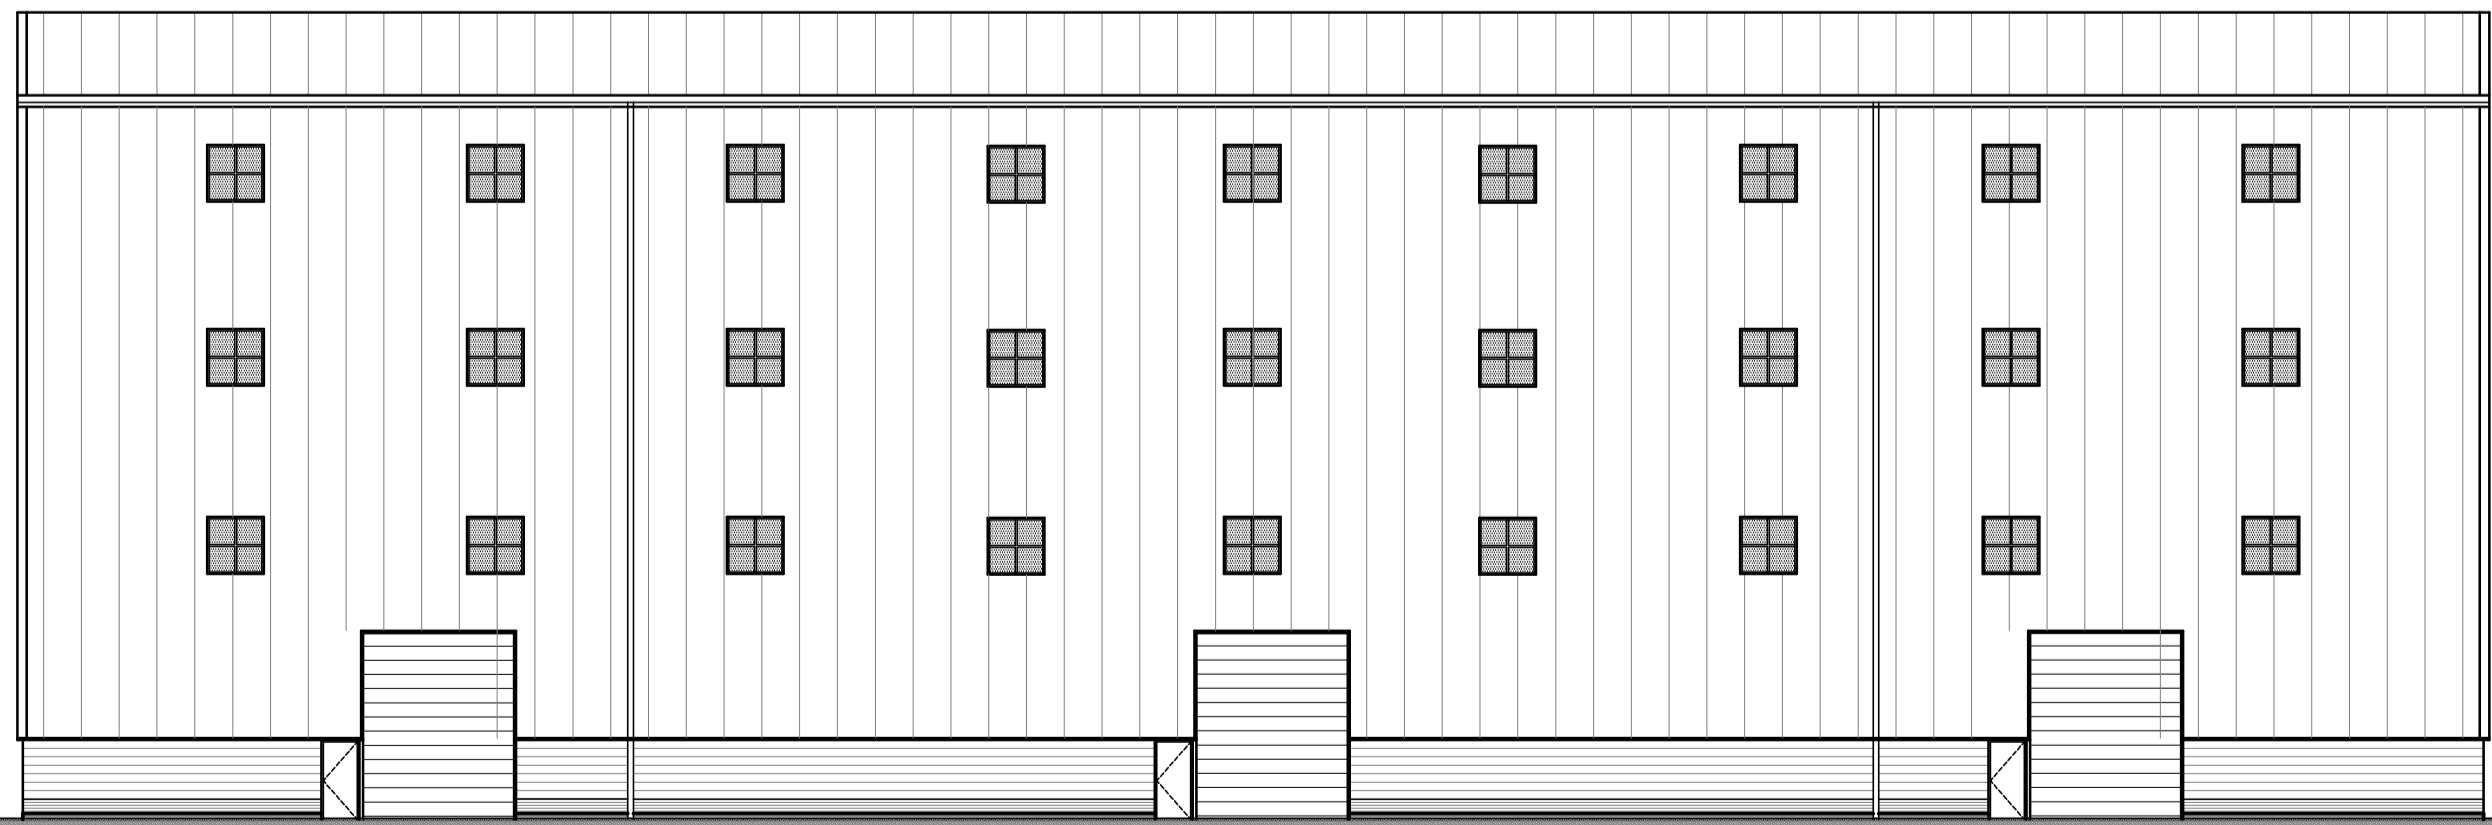


PROPOSED WEST ELEVATION
scale 1:200

MATERIALS:
 WALLS - KINGSPAN KS1000RW TRAPEZOIDAL COMPOSITE PANEL WITH COLOUR COATED STEEL FINISH. COLOUR - GOOSEWING GREY (RAL 080 70 05)
 WALLS - MASONRY PLINTH CONSTRUCTED WITH FAIRFACED CONCRETE BLOCKWORK & BLUE ENGINEERING BRICK
 ROOF - KINGSPAN KINGZIP 1000 COMPOSITE PANEL WITH COLOUR COATED STEEL FINISH. COLOUR - GOOSEWING GREY (RAL 080 70 05)
 GUTTERS, DOWNPIPES, FASCIAS & TRIMS - COLOUR COATED STEEL FINISH. COLOUR - PEARL GENTIAN BLUE (RAL 5025)
 HANGAR & VERTICAL DOORS - COLOUR COATED STEEL FINISH. COLOUR - GOOSEWING GREY (RAL 080 70 05). PERSONNEL DOORS - COLOUR COATED STEEL FINISH - PEARL GENTIAN BLUE (RAL 5025)
 WINDOWS - COATED STEEL FRAMES - COLOUR - PEARL GENTIAN BLUE (RAL 5025) & GOOSEWING GREY (RAL 080 70 05) WITH DOUBLE GLAZED SEALED UNITS.

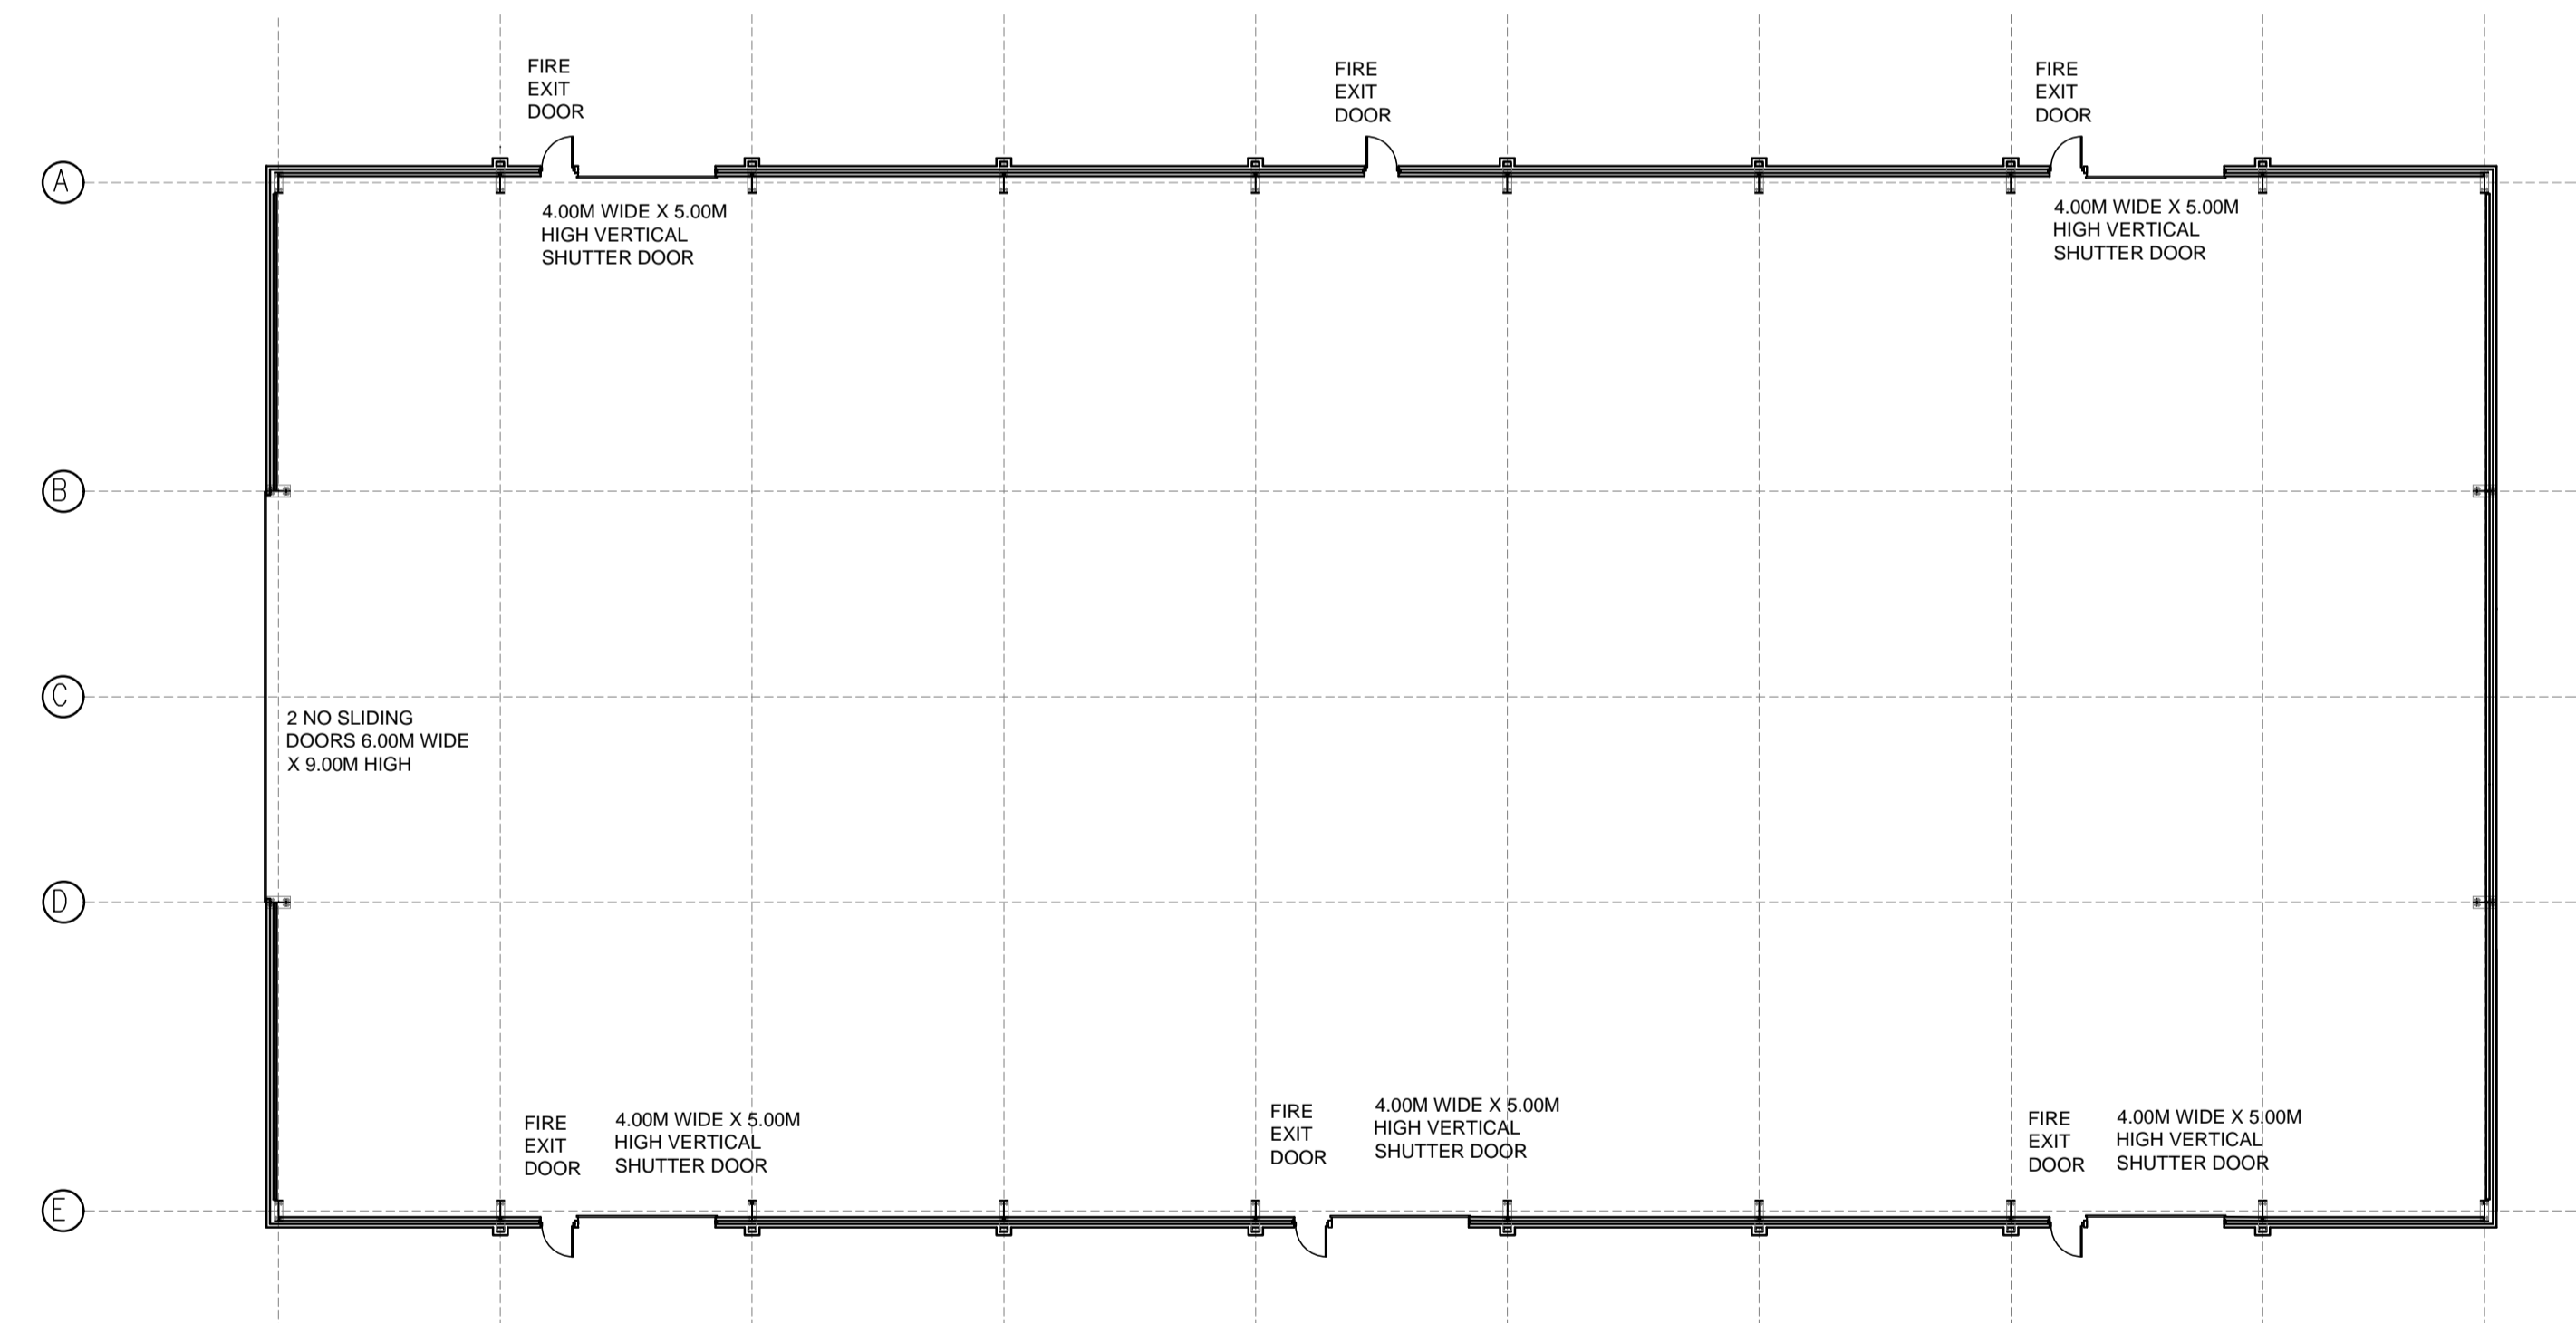

PROPOSED GROUND FLOOR PLAN
scale 1:200

PROJECT PROPOSED NEW HIGHBAY BUILDING AT ELECTROIMPACT, MANOR LANE, HAWARDEN, FLINTSHIRE, CH5 3ST		 BRO GYNIN, RUTHIN ROAD, DENBIGH DENBIGHSHIRE LL16 3EU t: 01745 814515 m: 07831 538549 e-mail: jeff@jwdesignservices.wales
DRAWING PROPOSED PLAN AND ELEVATIONS		
STATUS PLANNING	DATE JAN 2022	
SCALE 1:200 @ A1	PROJECT NO JW090	DRAWING NO AP090/2