



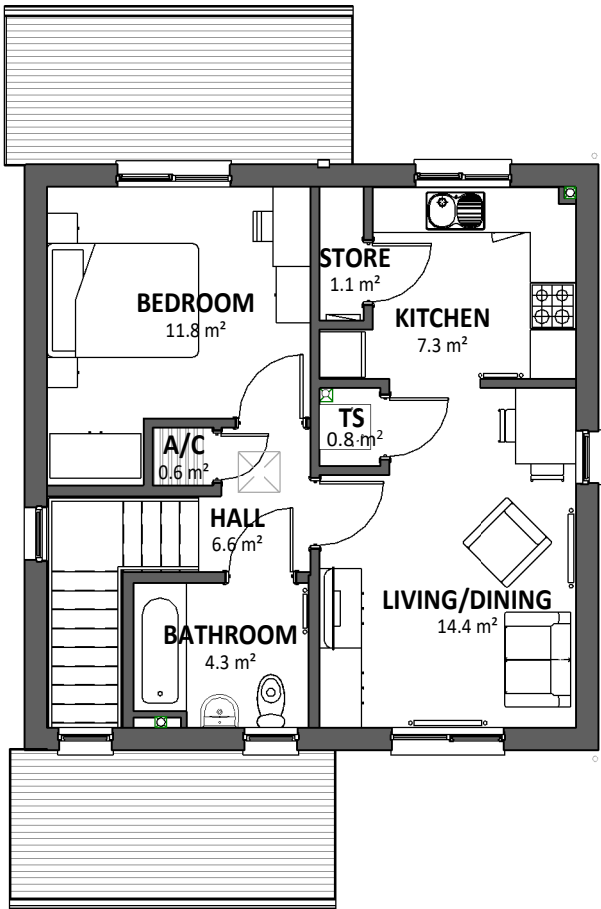


LLAWR CYNTAF
FIRST FLOOR PLAN
SCALE 1 : 100

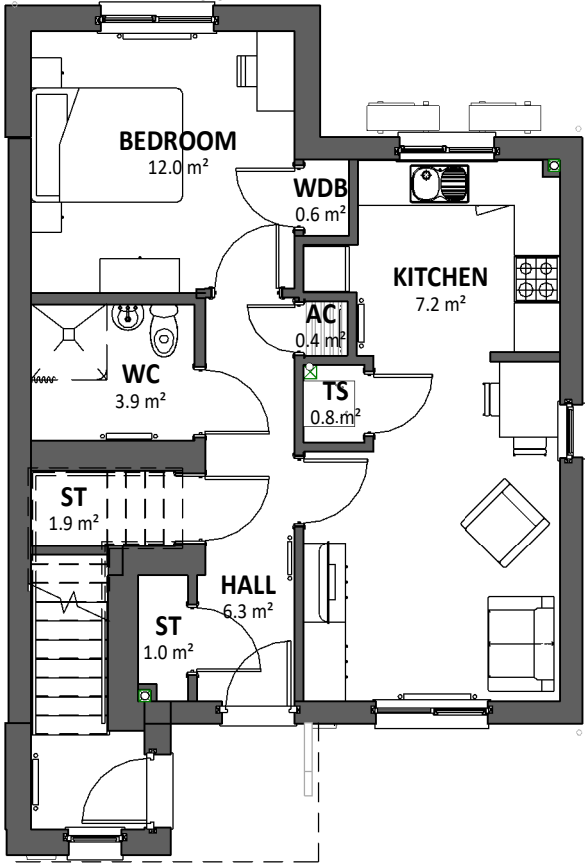

LLAWR GWAELOD
GROUND FLOOR PLAN
SCALE 1 : 100




DRYCHIAD BLAEN
FRONT ELEVATION
SCALE 1 : 100

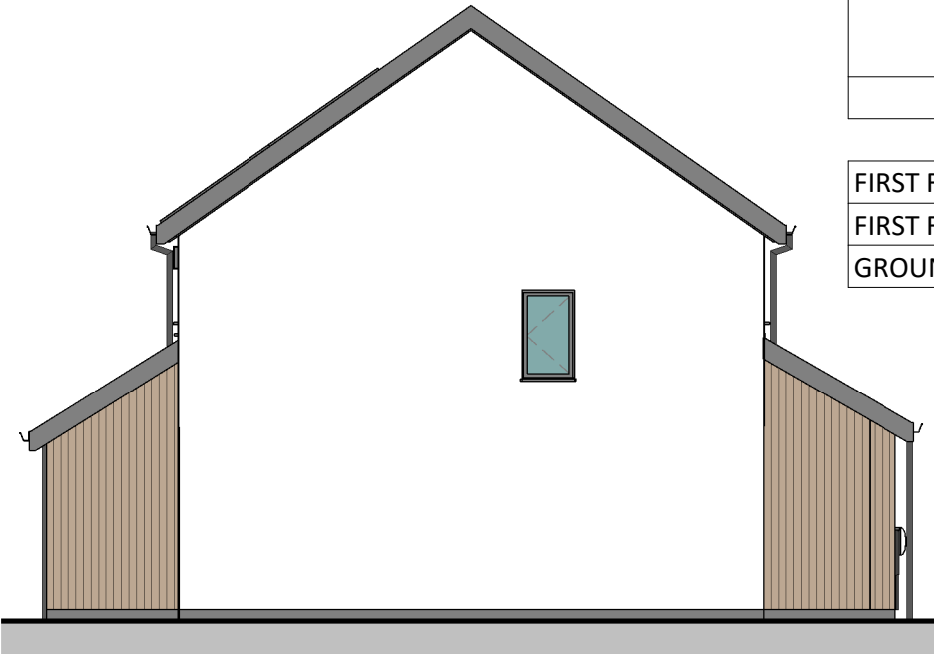


DRYCHIAD OCHR
GABLE / SIDE ELEVATION
SCALE 1 : 100



DRYCHIAD CEFN
REAR ELEVATION
SCALE 1 : 100

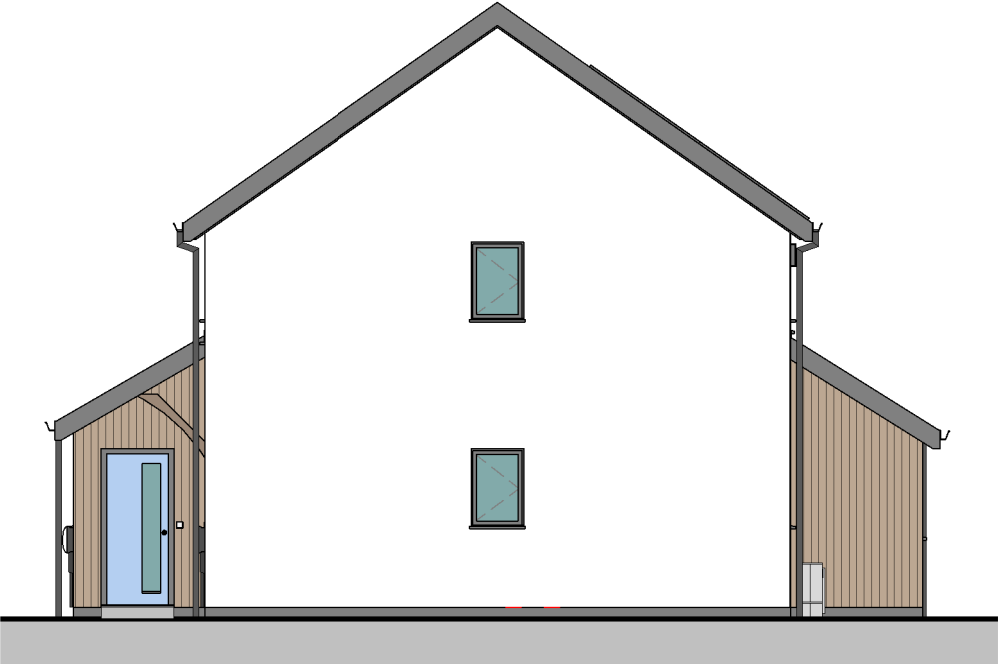

TALCEN / DRYCHIAD OCHR - Tŷ SENGL
GABLE / SIDE ELEVATION - DETACHED
SCALE 1 : 100

 

VISUAL SCALE 1:100 @ A3

Area Schedule (GIA) 2P1B

Name	Area
------	------

FIRST FLOOR.	50.11 m ²
FIRST FLOOR ENTRANCE	2.32 m ²
GROUND FLOOR.	52.56 m ²

B	REVISED PAC ISSUE	28/08/25	AL
A	PAC ISSUE	31/07/25	IO

REV	DISGRIFIAD/DESCRIPTION	DYDDIAD /DATE	GAN /BY
-----	------------------------	---------------	---------

THIS DRAWING IS THE COPYRIGHT OF AINSLEY GOMMON ARCHITECTS. CHECK ALL DIMENSIONS ON SITE. DISCREPANCIES TO BE NOTIFIED TO ARCHITECT. ELEMENTS OF STRUCTURE SHOWN ARE INDICATIVE AND FOR GUIDANCE. FINAL DESIGN TO BE AS STRUCTURAL ENGINEERS DETAILS AND SPECIFICATION.

PROSIECT/PROJECT
Y FFOR
for WILLIAMS HOMES

TEITL Y CYNLLUN/ DRAWING TITLE
FFLAT 2 PERSON 1 GWELY
(AR WAHAN) 2P1B FLAT
DETACHED (HANDED)

GRADDFA / SCALE	DYDDIAD/ DATE	DRAWN	CHECKED
1 : 100 @A3	01/07/25	OR	SV

STATWS CYNLLUN
DRAWING STATUS

PLANNING

Rhif JOB No	Rhif CYNLLUN /DRAWING No	ADOLYGIAD /REVISION
C1136	062	B

AG | **A** AINSLEY GOMMON ARCHITECTS

THE OLD POLICE STATION, 15 GLYNNE WAY, HAWARDEN, CH5 3NS
Tel: 01244 537 100 | wales@agarchitects.co.uk | www.agarchitects.co.uk

Ainsley Gommon Architects Ltd. Registered in England & Wales No. 4187948
Registered Office: 1 Price Street, Hamilton Square, Birkenhead CH41 6JN

PRINTED: 28/08/2025 12:04:45

A3