


Proposed Section C
Scale 1:200



Section Key
Scale 1:500

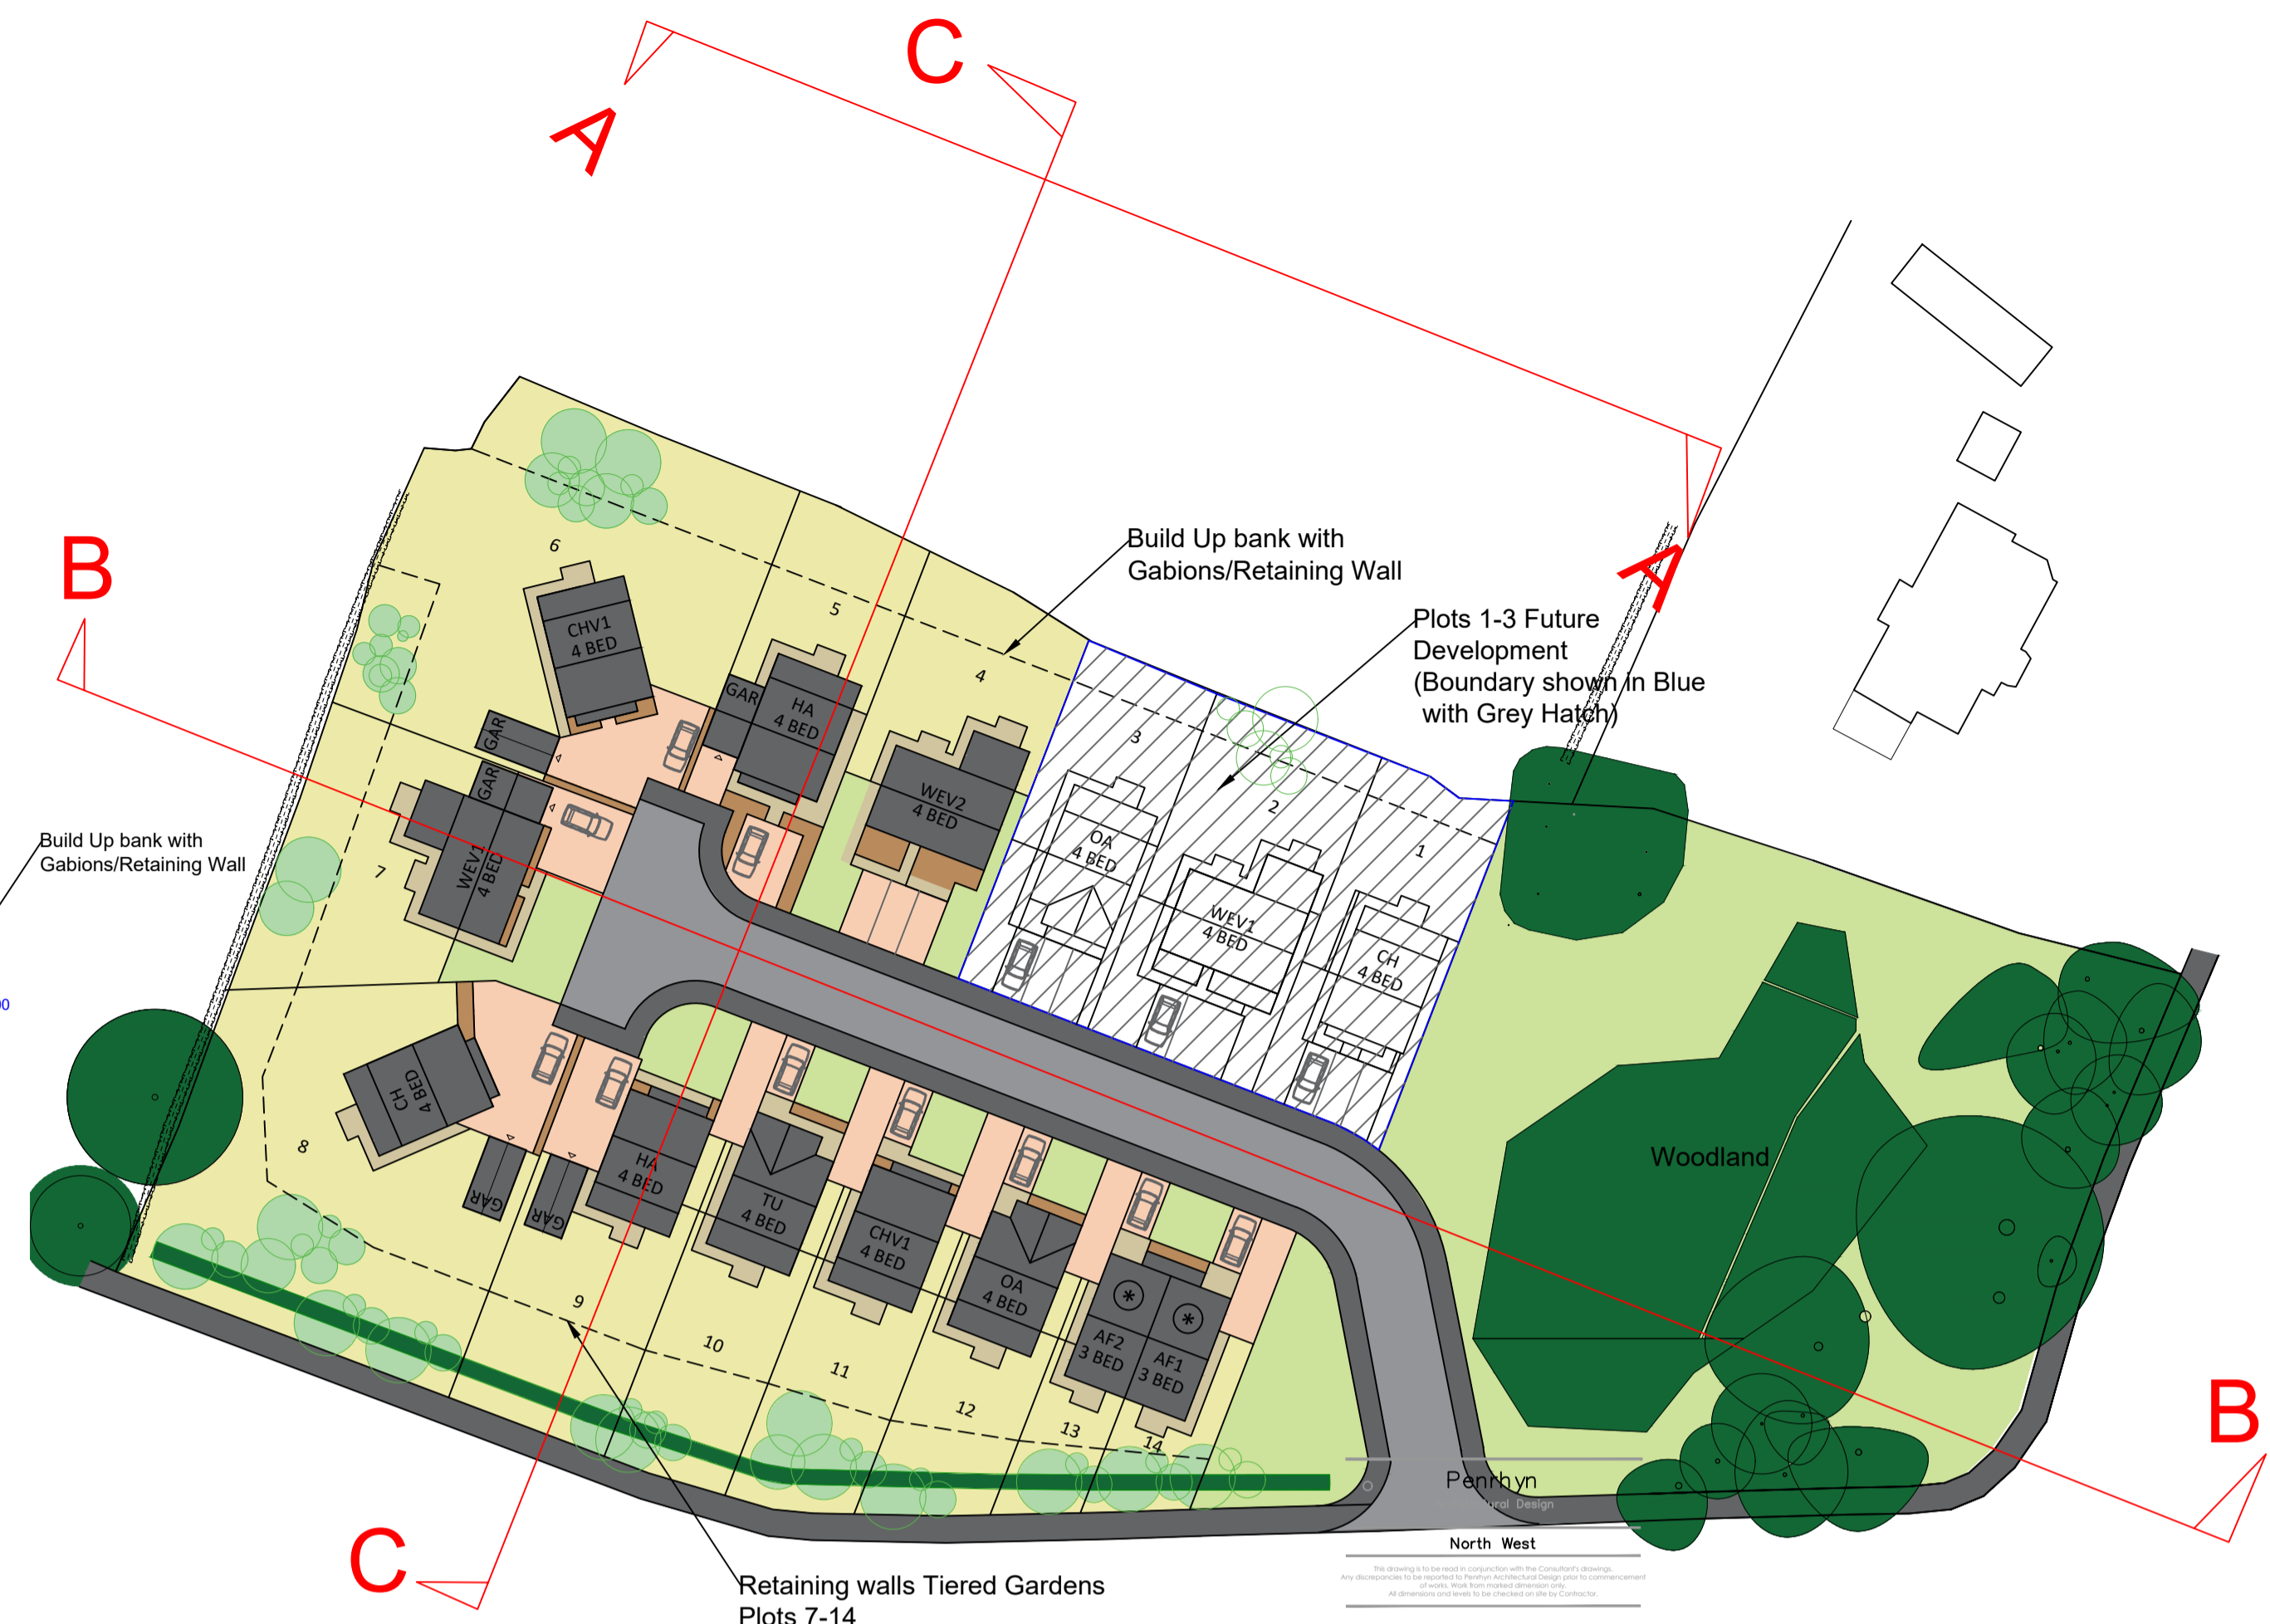

Proposed Section B

Key	
	Existing Level
	Proposed Level
	Existing Datum
	Proposed Datum

A SITE PLAN_UPDATED 22/09/23
 No. Revisions: **AF**
 Status: **PLANNING**

Pennrhyn
 Architectural Design

7 Oakwood
 Oak Drive
 Colwyn Bay
 LL29 7AE

Client: **NORTHFIELD PROPERTY DEVELOPMENTS**
 Project: **OAK_DRIVE RESIDENTIAL DEVELOPMENT**

Drawing: **PROPOSED SITE SECTIONS (PLOTS 4-14)**

Scale: 1:200 & 1:500 Date: **MARCH 22**
 Drawn: **AF** Checked: **AF**
 1116 PLOT.005.2 A