




PROPOSED NORTH ELEVATION
scale 1:200

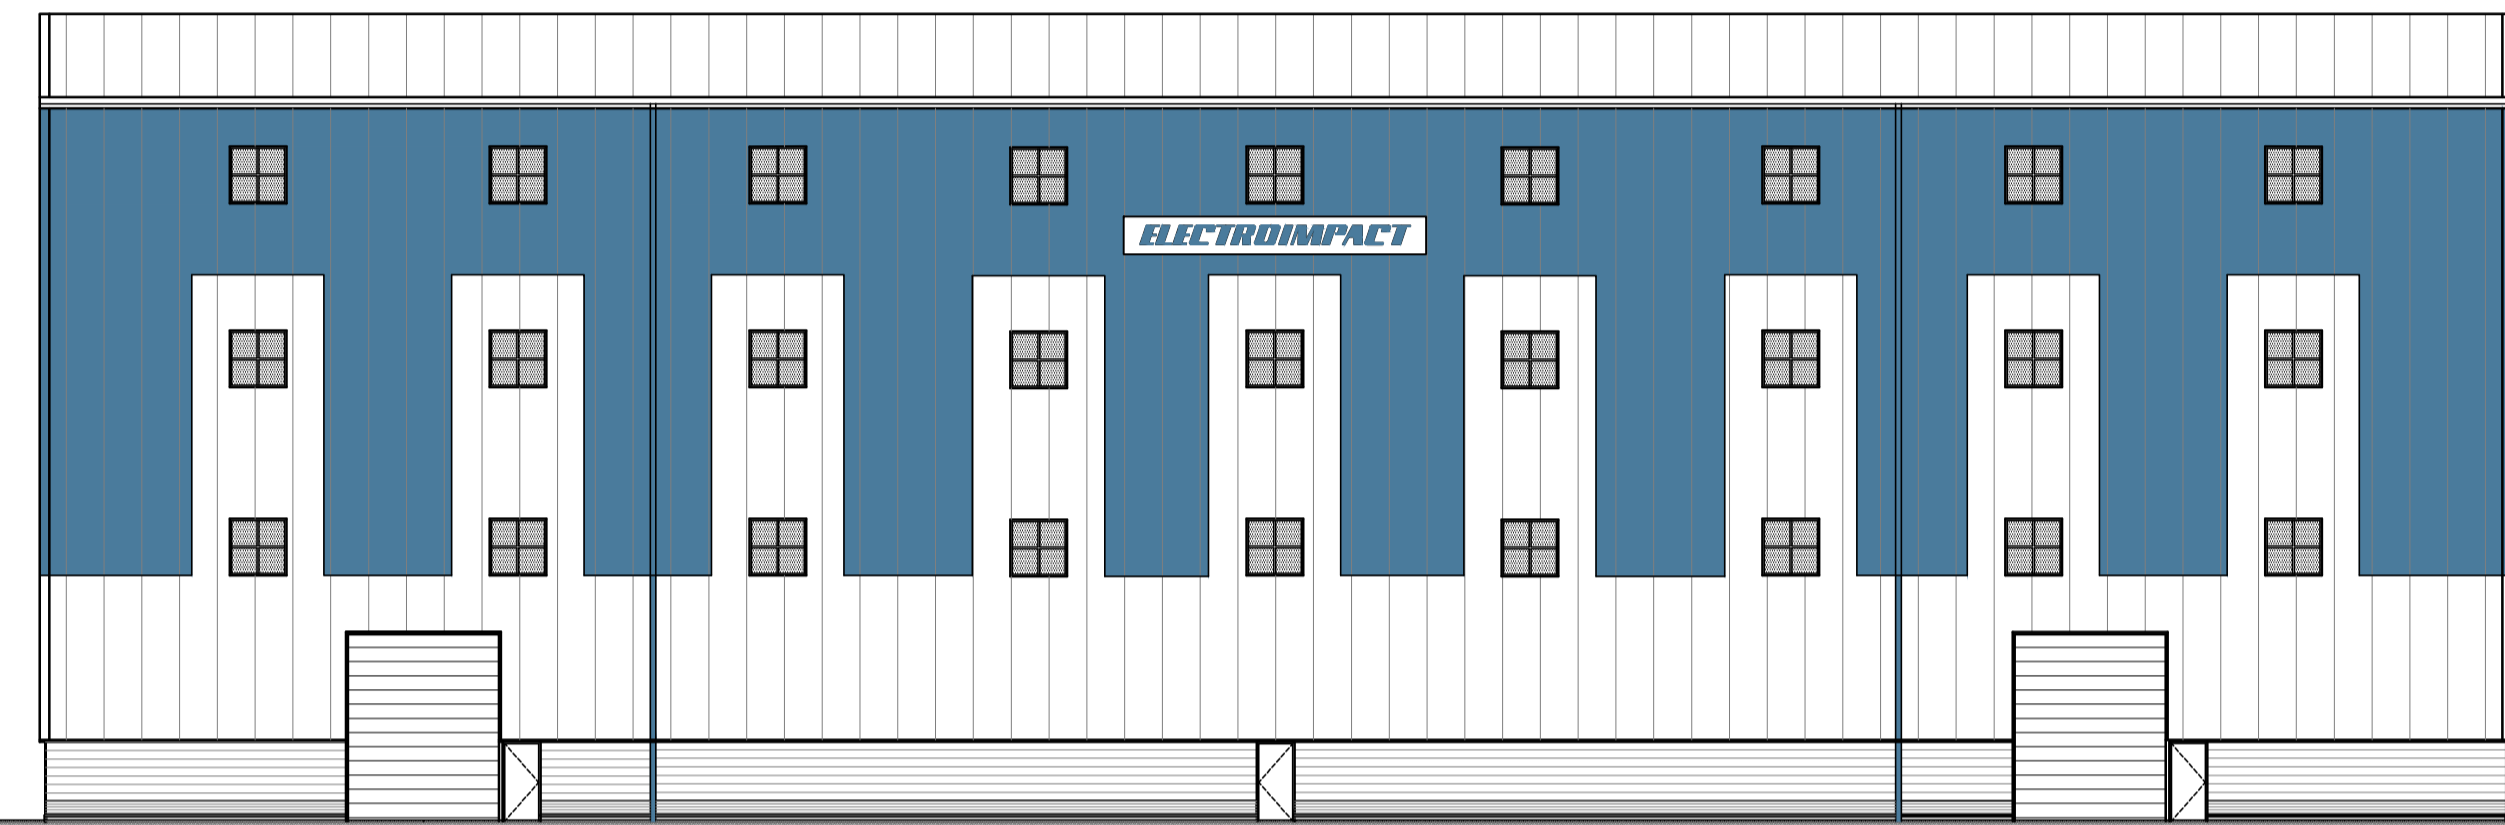

PROPOSED EAST ELEVATION
scale 1:200

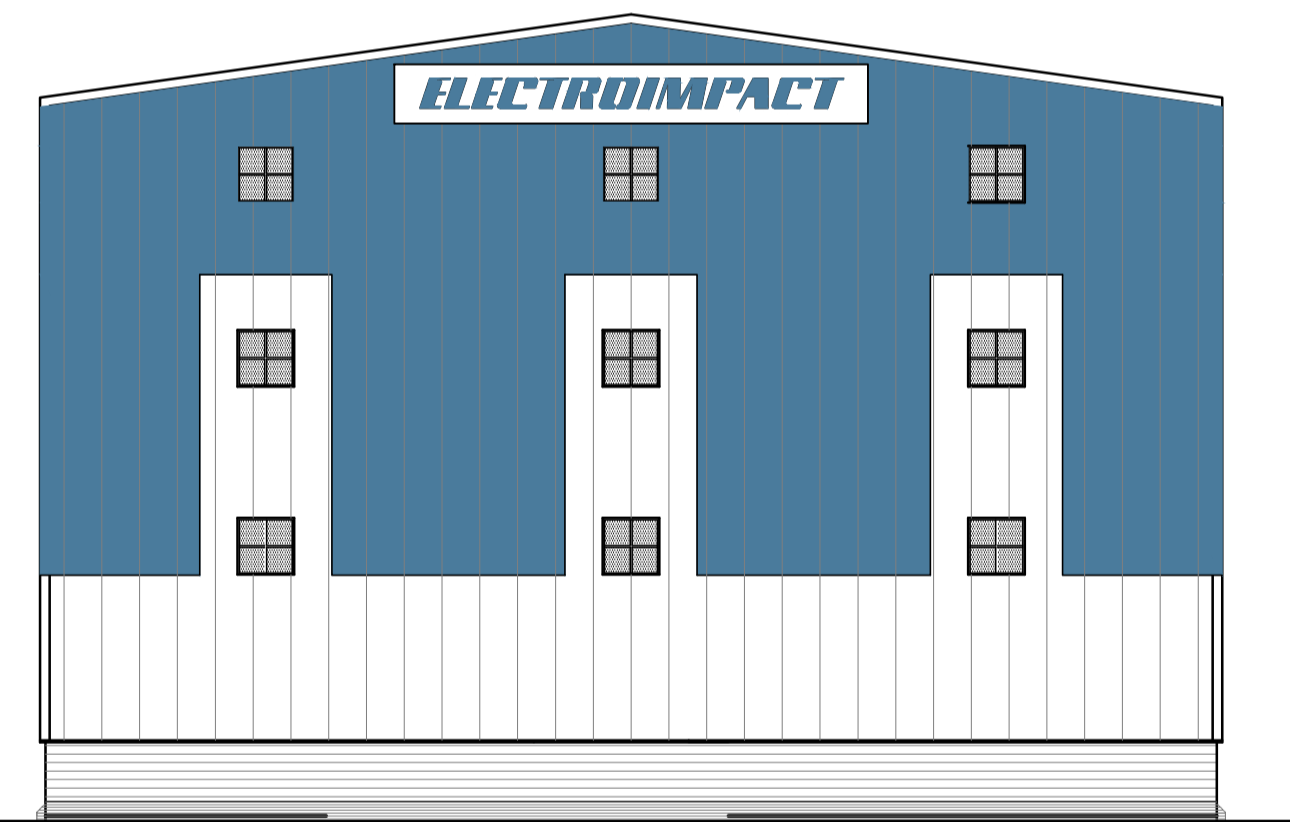


PROPOSED SOUTH ELEVATION
scale 1:200

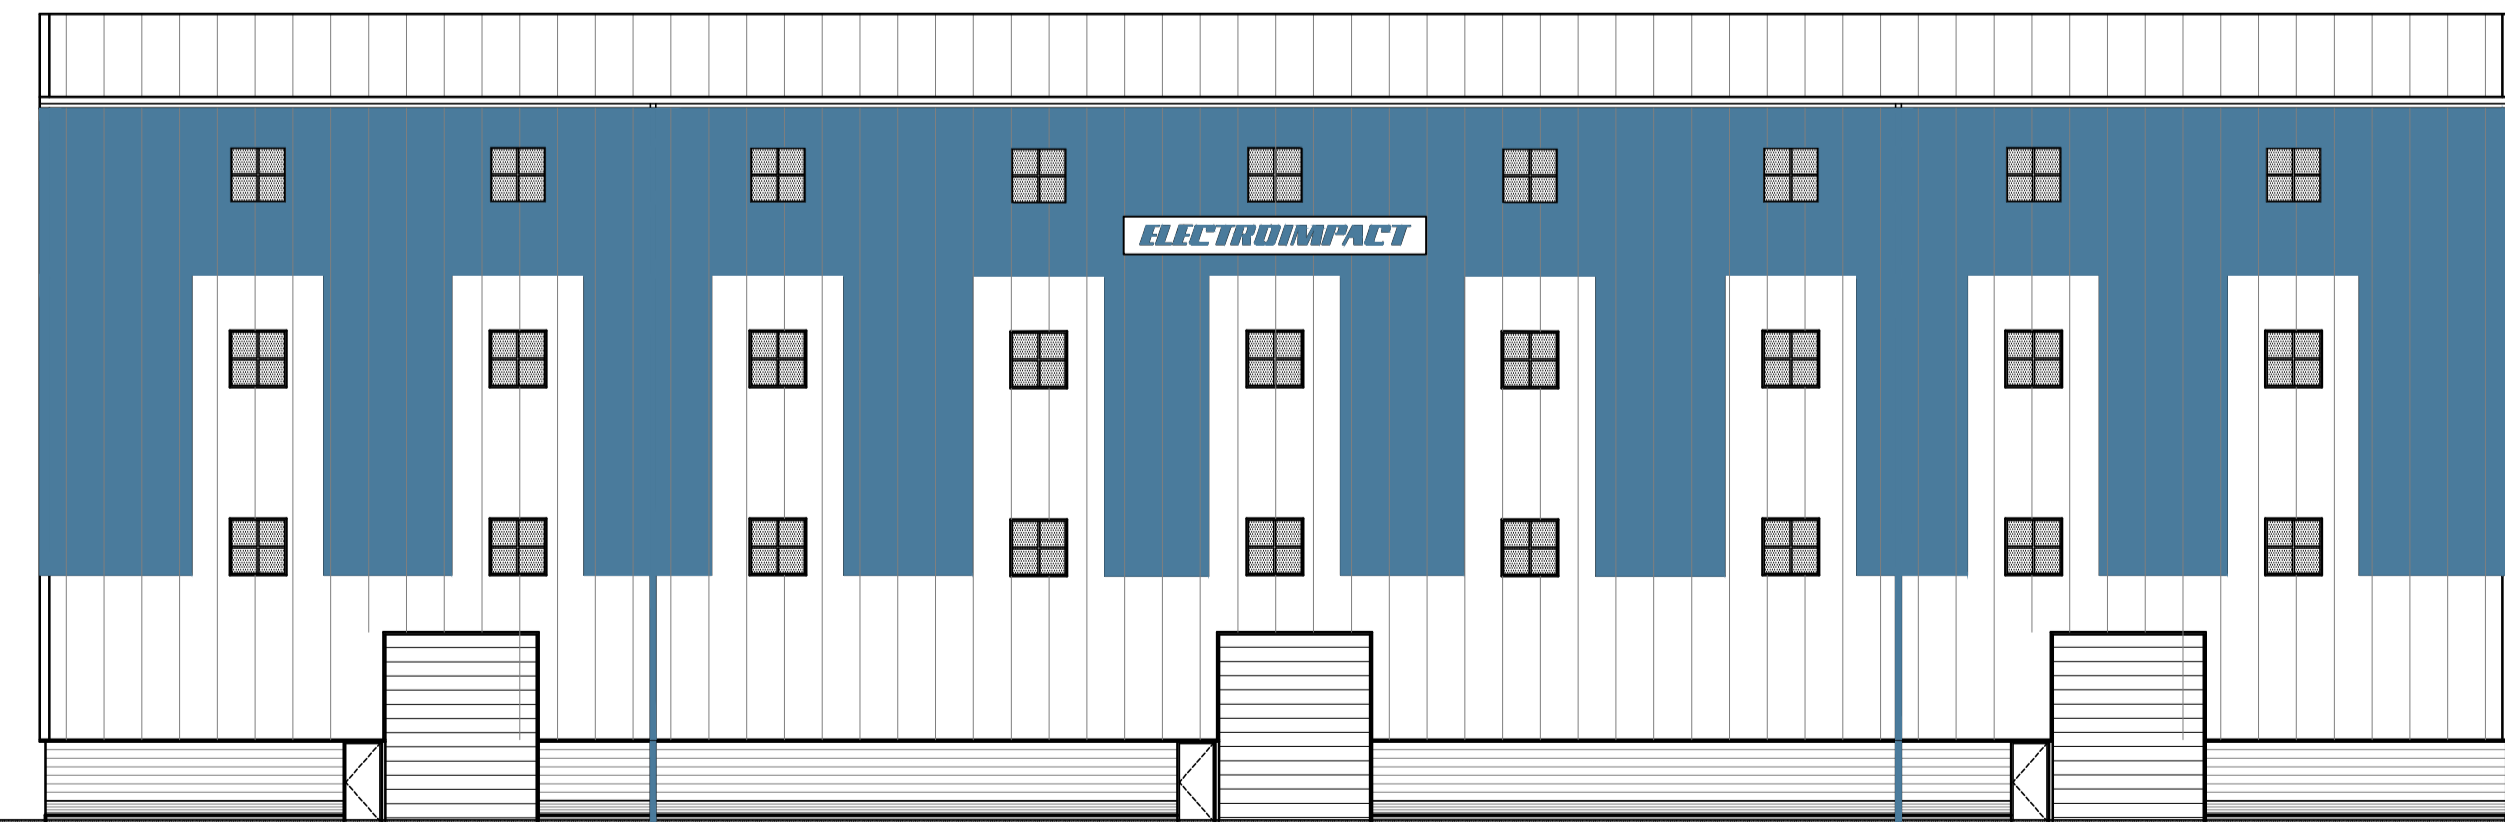


PROPOSED WEST ELEVATION
scale 1:200

MATERIALS:
 WALLS - KINGSPAN KS1000RW TRAPEZOIDAL COMPOSITE PANEL WITH COLOUR COATED STEEL FINISH. COLOUR - GOOSEWING GREY (RAL 080 70 05)
 WALLS - MASONRY PLINTH CONSTRUCTED WITH FAIRFACED CONCRETE BLOCKWORK & BLUE ENGINEERING BRICK
 ROOF - KINGSPAN KINGZIP 1000 COMPOSITE PANEL WITH COLOUR COATED STEEL FINISH. COLOUR - GOOSEWING GREY (RAL 080 70 05)
 GUTTERS, DOWNPIPES, FASCIAS & TRIMS - COLOUR COATED STEEL FINISH. COLOUR - PEARL GENTIAN BLUE (RAL 5025)
 HANGAR & VERTICAL DOORS - COLOUR COATED STEEL FINISH. COLOUR - GOOSEWING GREY (RAL 080 70 05). PERSONNEL DOORS - COLOUR COATED STEEL FINISH - PEARL GENTIAN BLUE (RAL 5025)
 WINDOWS - COATED STEEL FRAMES - COLOUR - PEARL GENTIAN BLUE (RAL 5025) & GOOSEWING GREY (RAL 080 70 05) WITH DOUBLE GLAZED SEALED UNITS.

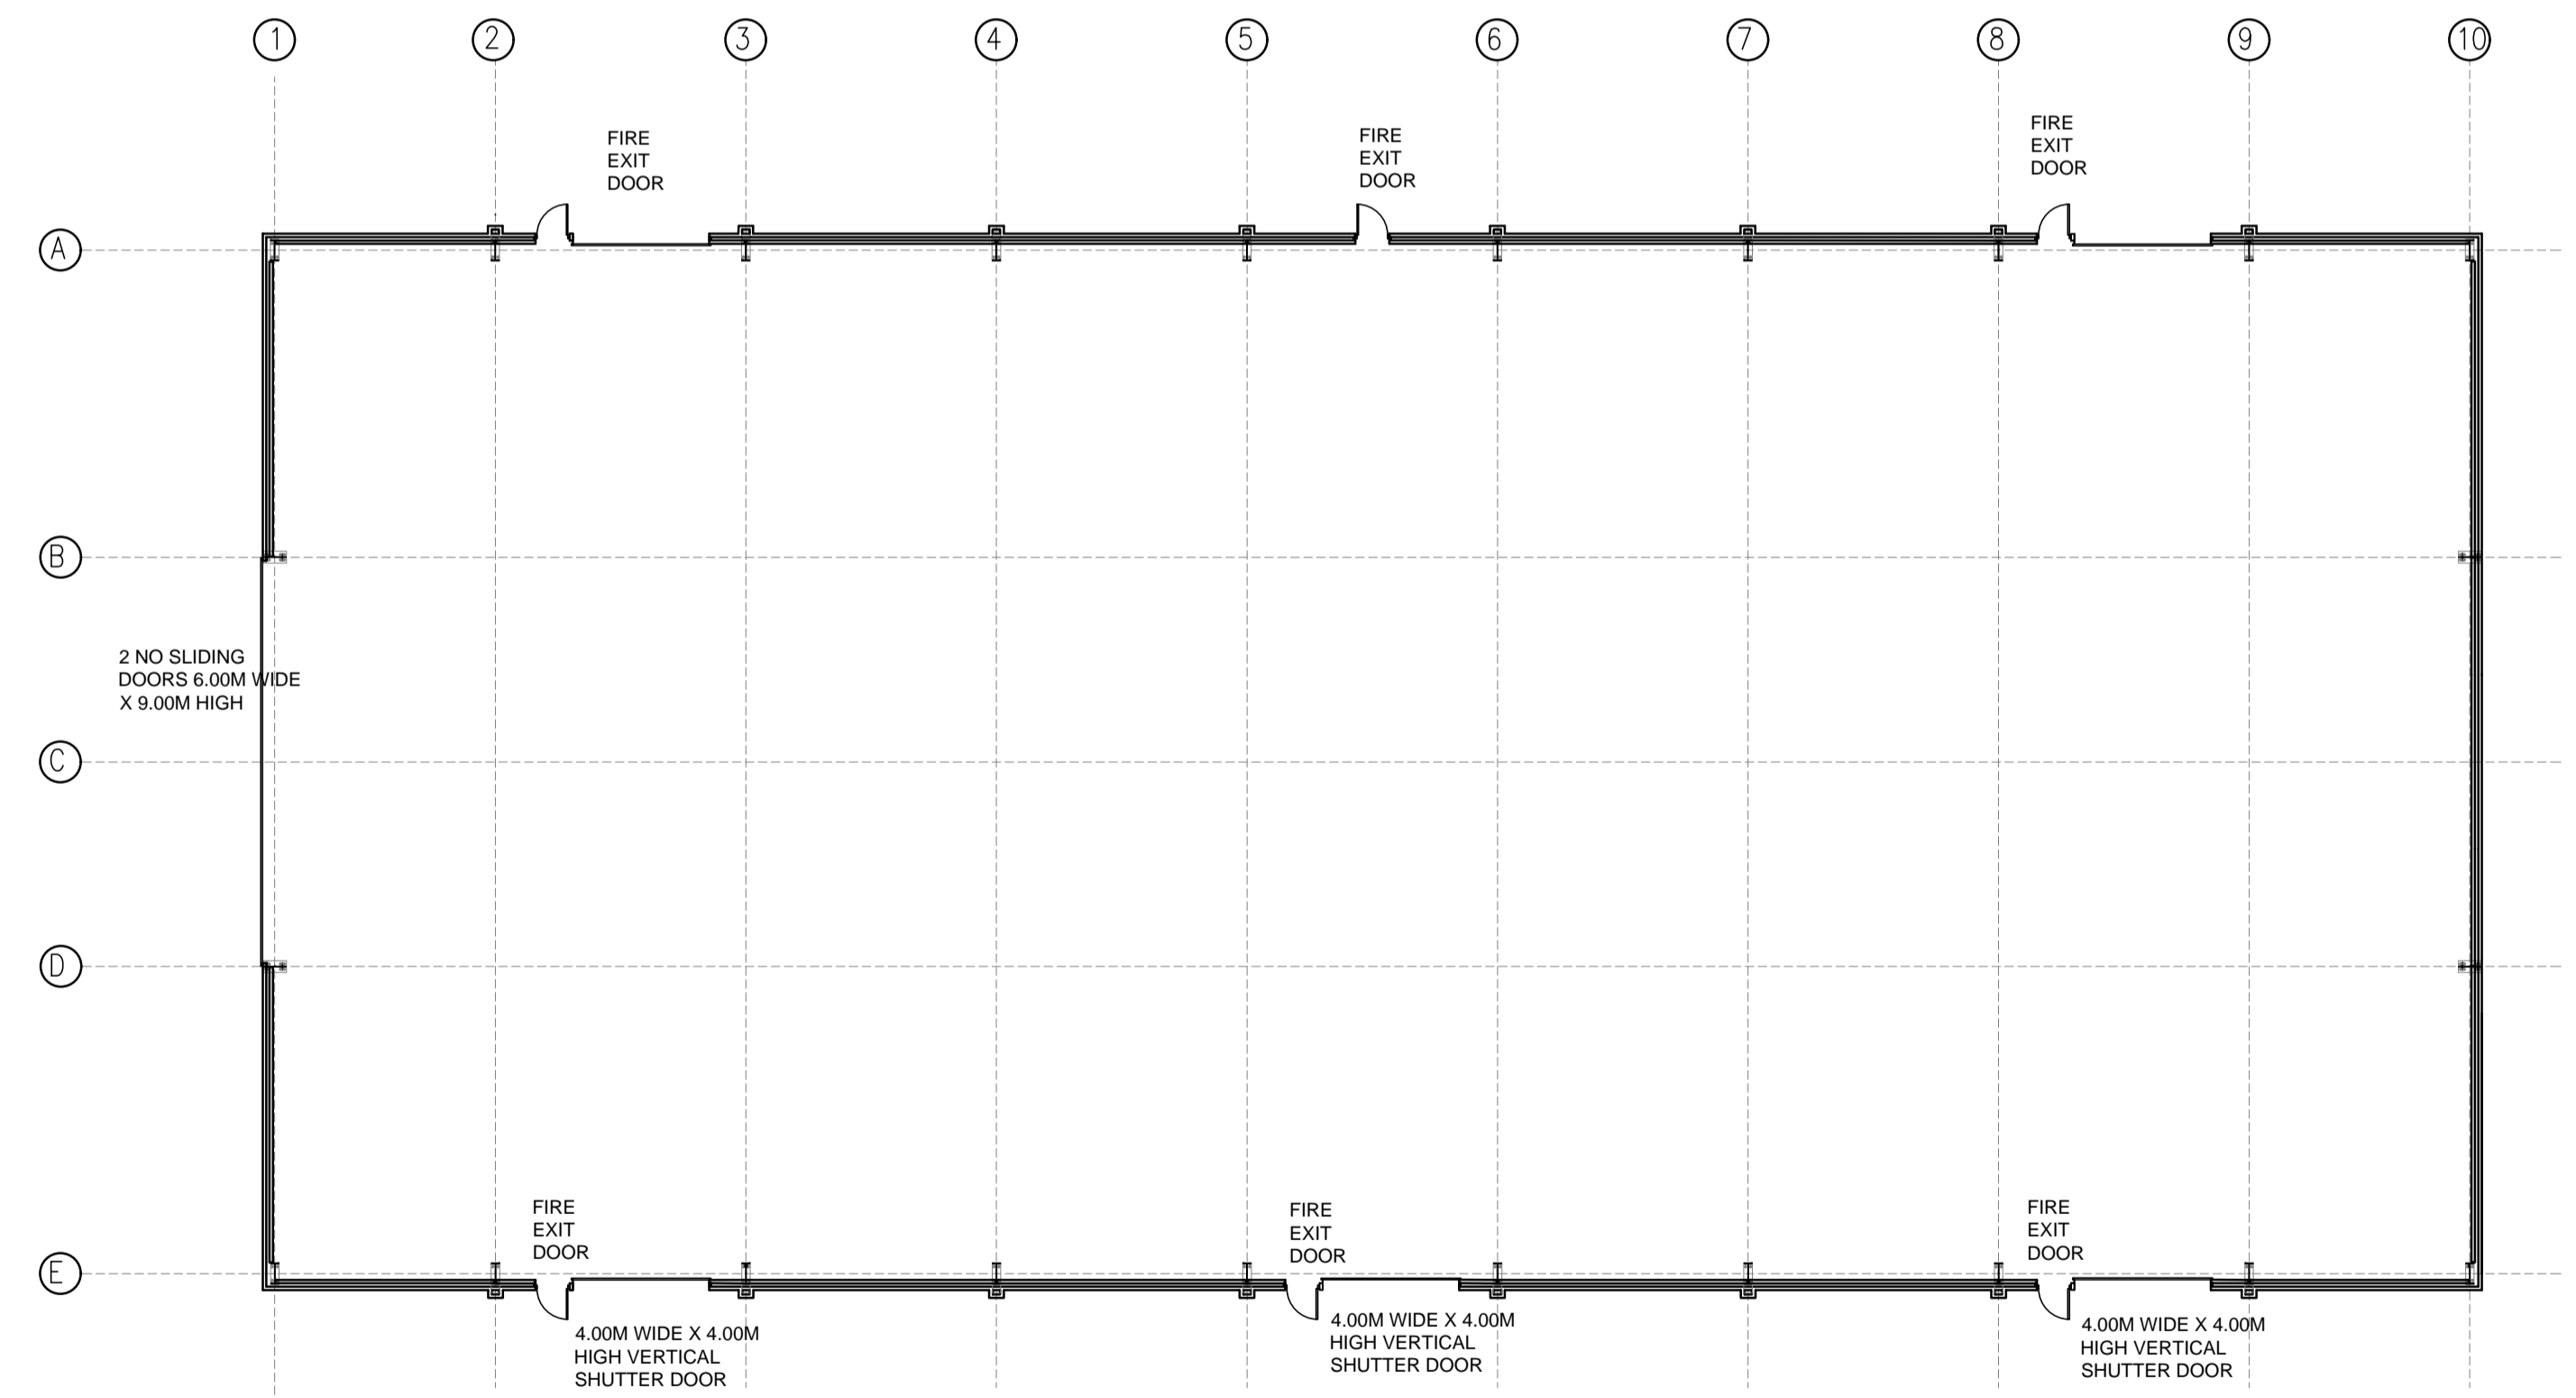

PROPOSED GROUND FLOOR PLAN
scale 1:200

This drawing must not be reproduced without permission.
This drawing must not be scaled. Dimensions are in millimetres unless specified otherwise.

PROJECT PROPOSED NEW HIGHBAY BUILDING AT ELECTROIMPACT, MANOR LANE, HAWARDEN, FLINTSHIRE, CH5 3ST		 DESIGN SERVICES BRO GYNIN, RUTHIN ROAD, DENBIGH DENBIGHSHIRE LL16 3EU T: 01745 814515 M: 07831 538549 e-mail: jef@jwdesignservices.wales
DRAWING PROPOSED PLAN AND ELEVATIONS		
STATUS PLANNING	DATE JAN 2022	
SCALE 1:200 @ A1	PROJECT NO JW090	DRAWING NO AP090/5