
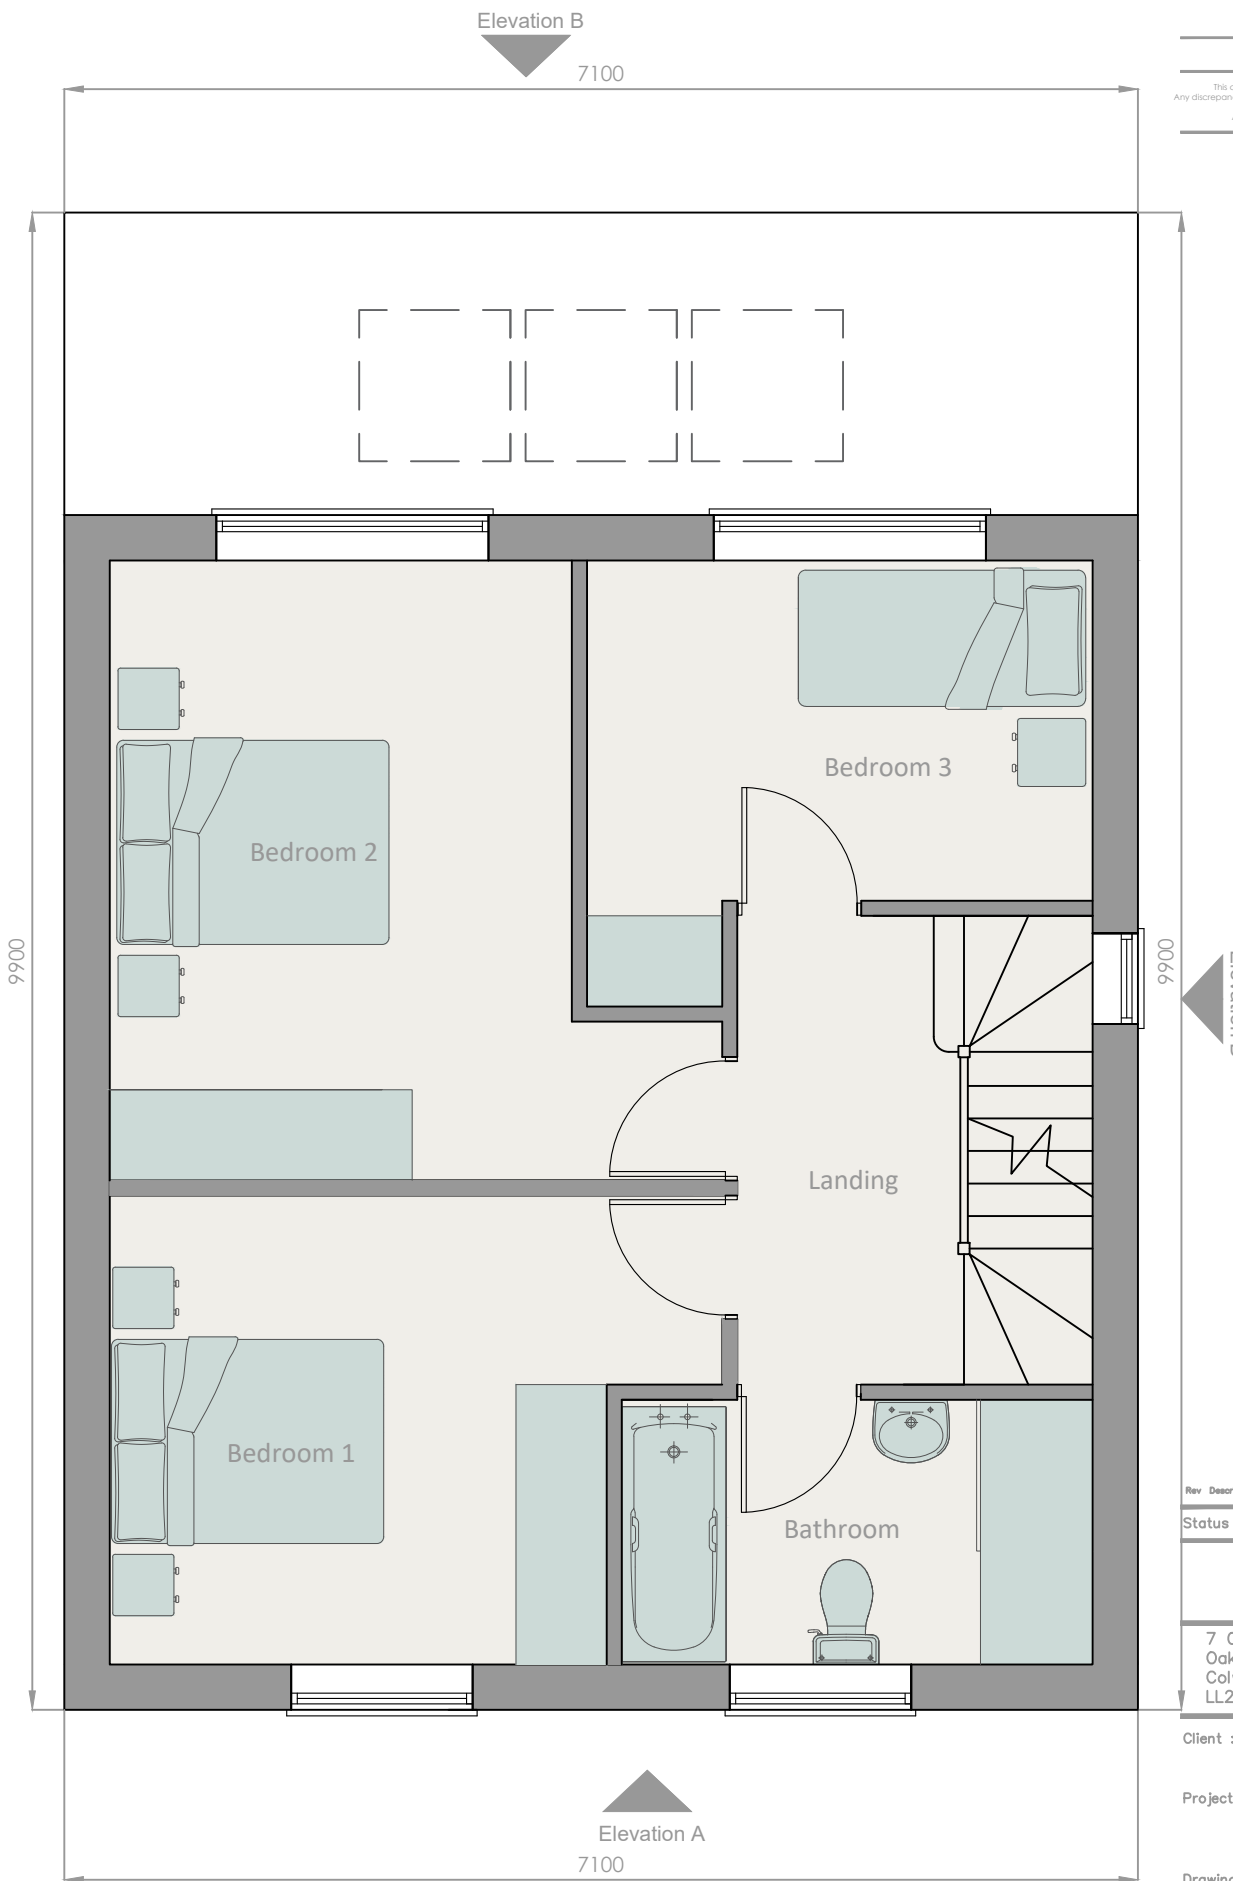


This drawing is to be read in conjunction with the Consultant's drawings. Any discrepancies to be reported to Penrhyn Architectural Design prior to commencement of works. Work from marked dimension only. All dimensions and levels to be checked on site by Contractor.

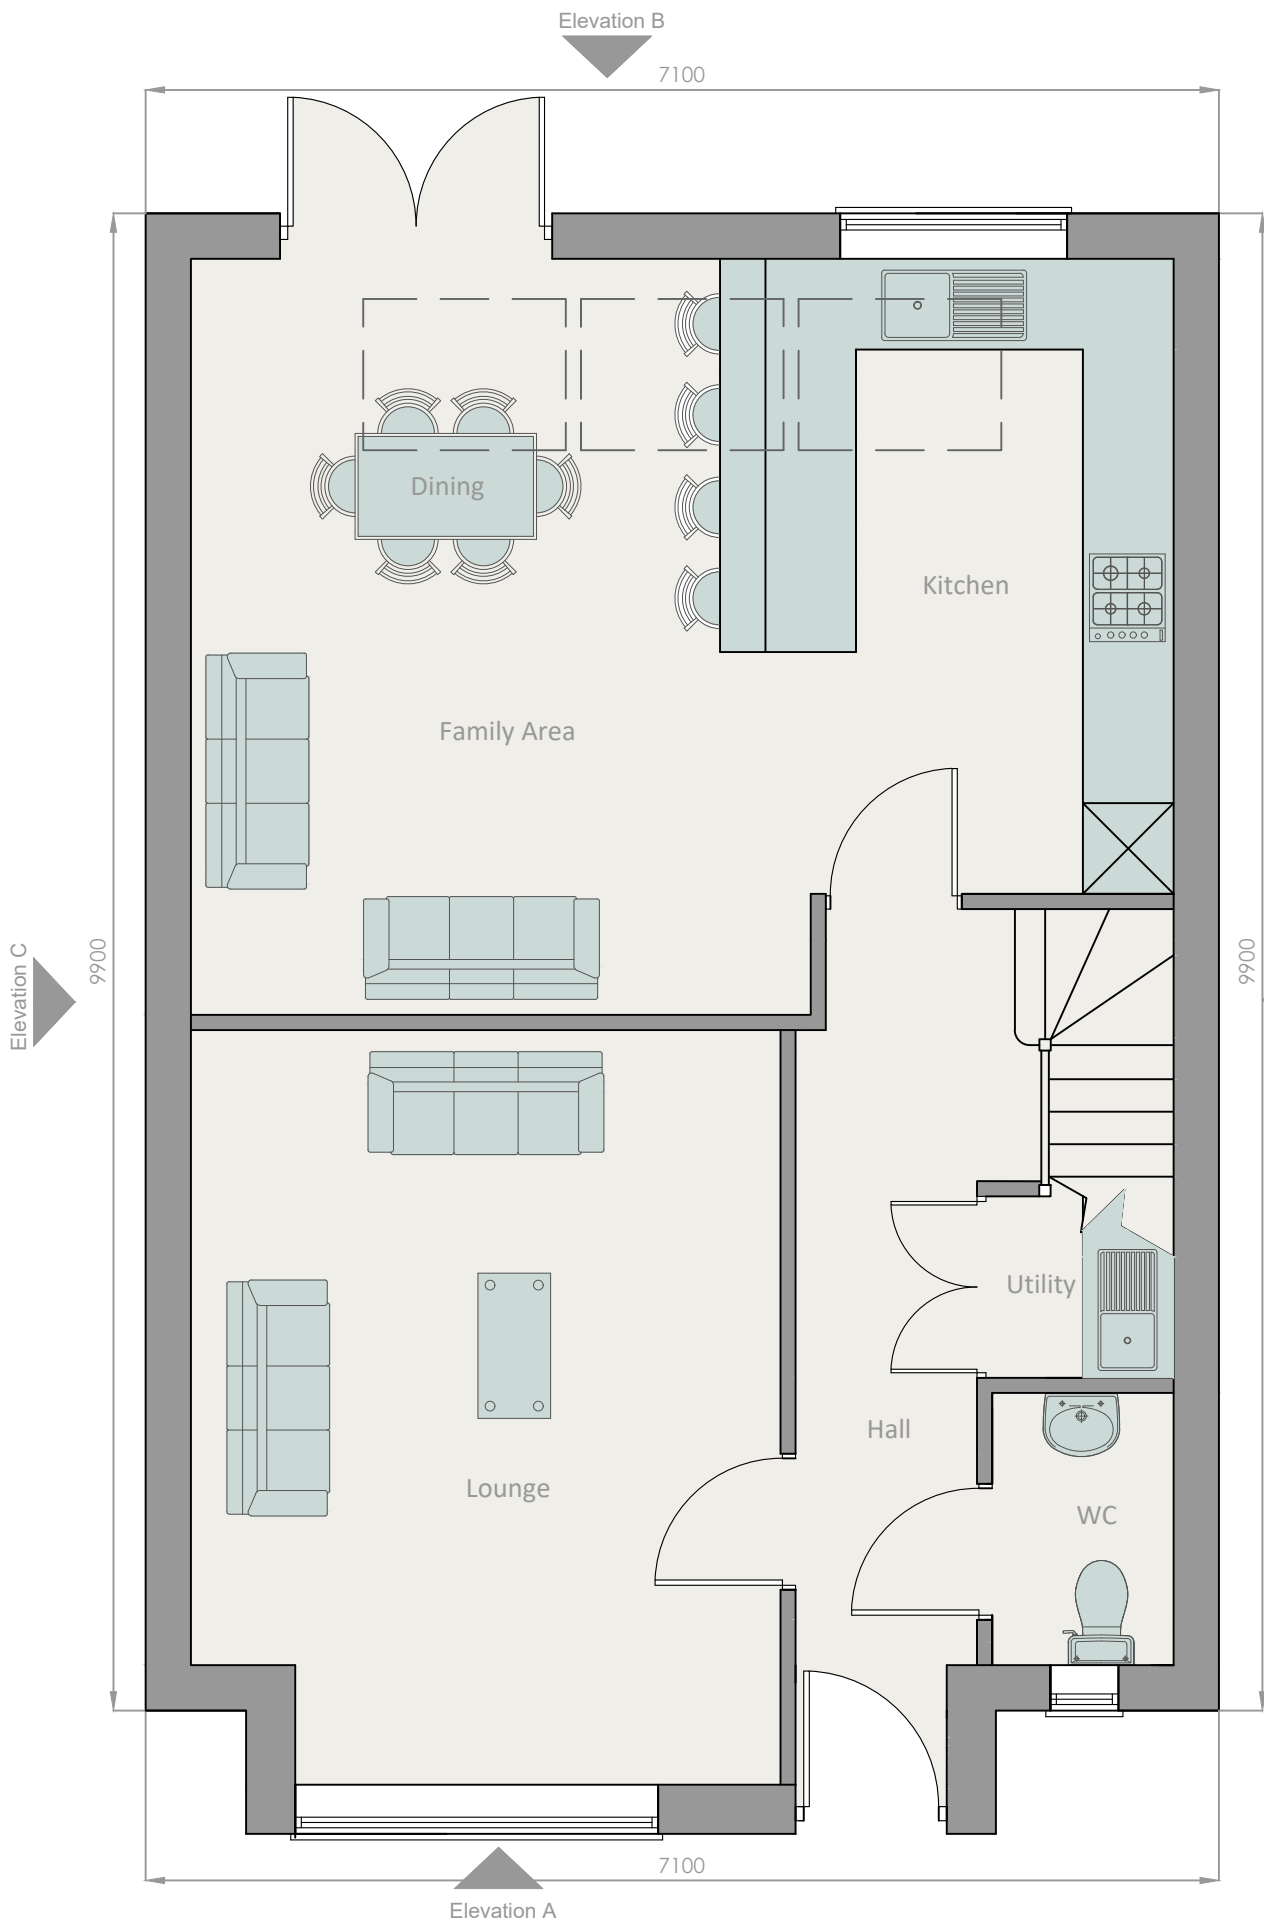

1 The Cherrington Ground Floor Plan
1:50

2 The Cherrington First Floor Plan
1:50

Rev	Description	By	Date
Status : PLANNING			

Penrhyn
Architectural Design
7 Oakwood
Oak Drive
Colwyn Bay
LL29 7AE

Client : **NORTHFIELD PROPERTY DEVELOPMENTS**

Project : **OAK DRIVE RESIDENTIAL DEVELOPMENT**

Drawing : **THE CHERRINGTON GROUND & FIRST FLOOR PLANS**

Scales : A0 @ A3 @ 1/50 Date : MAR_22

Job No.	Drawing No.	Revision
1116	PL01.016	-