

FIRST FLOOR PLAN

SCALE: 1 : 100



FRONT ELEVATION

SCALE: 1 : 100



REAR ELEVATION

SCALE: 1 : 100

Area Schedule (GIA) 5P3B	
Level	Area

00 - GROUND FLOOR	46.24 m ²
01 - FIRST FLOOR	46.28 m ²
Total	92.51 m ²

A	WG DRAWING ISSUE	15.07.25	AL
REV	DESCRIPTION	DATE	BY

THIS DRAWING IS THE COPYRIGHT OF AINSLEY GOMMON ARCHITECTS. CHECK ALL DIMENSIONS ON SITE. DISCREPANCIES TO BE NOTIFIED TO ARCHITECT. ELEMENTS OF STRUCTURE SHOWN ARE INDICATIVE AND FOR GUIDANCE. FINAL DESIGN TO BE AS STRUCTURAL ENGINEERS DETAILS AND SPECIFICATION.

PROJECT
CHWILOG
for WILLIAMS HOMES
(BALA)

DRAWING TITLE
5P3B HOUSE FRONT GABLE
(HANDED)

SCALE	DATE	DRAWN	CHECKED
1 : 100 @A3	17/02/25	TB	SV

DRAWING STATUS	PLANNING
----------------	----------

JOB No	DRAWING No	REVISION
C1158	083	A




THE OLD POLICE STATION, 15 GLYNNE WAY, HAWARDEN, CH5 3NS
Tel: 01244 537 100 | wales@agarchitects.co.uk | www.agarchitects.co.uk

Ainsley Gomon Architects Ltd. Registered in England & Wales No. 4187948
Registered Office: 1 Price Street, Hamilton Square, Birkenhead CH41 6JN


PRINTED: 15/07/2025 12:05:22

A3

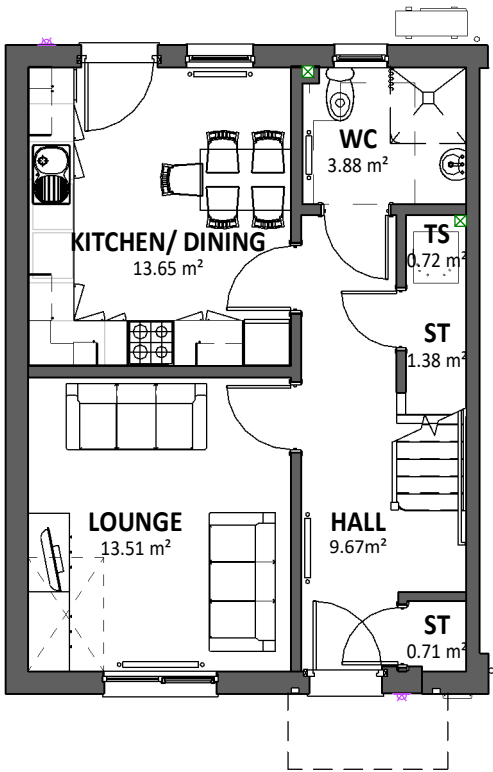

GROUND FLOOR PLAN

SCALE: 1 : 100

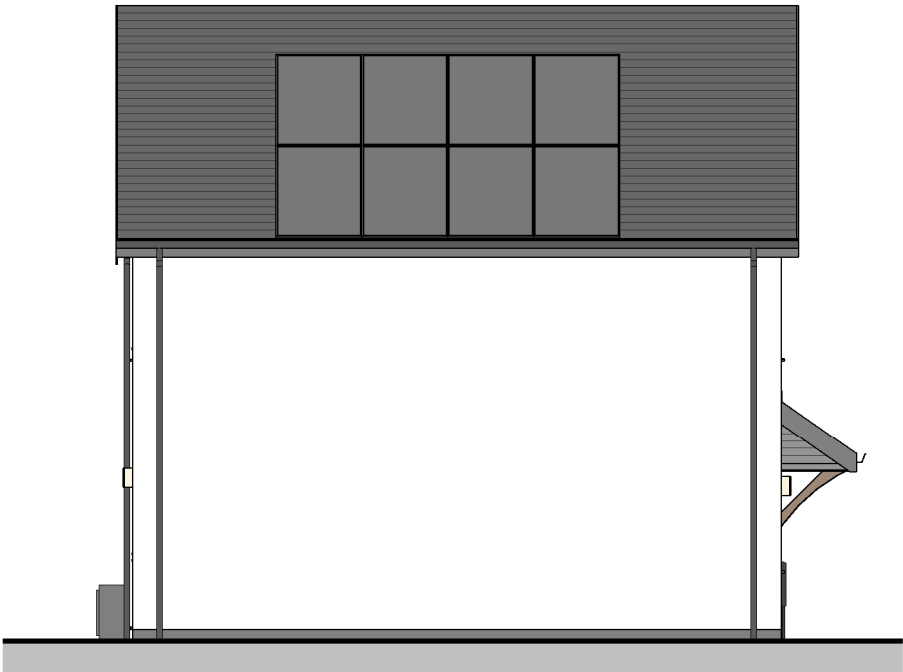

SIDE ELEVATION

SCALE: 1 : 100