



PROPOSED NORTH ELEVATION  
scale 1:100

**MATERIALS:**  
 WALLS - KINGSPAN KS1000RW TRAPEZOIDAL COMPOSITE PANEL WITH COLOUR COATED STEEL FINISH. COLOUR - GOOSEWING GREY (RAL 080 70 05)  
 WALLS - MASONRY PLINTH CONSTRUCTED WITH FAIRFACED CONCRETE BLOCKWORK & BLUE ENGINEERING BRICK  
 ROOF - KINGSPAN KINGZIP 1000 COMPOSITE PANEL WITH COLOUR COATED STEEL FINISH. COLOUR - GOOSEWING GREY (RAL 080 70 05)  
 GUTTERS, DOWNPIPES, FASCIAS & TRIMS - COLOUR COATED STEEL FINISH. COLOUR - PEARL GENTIAN BLUE (RAL 5025)  
 HANGAR & VERTICAL DOORS - COLOUR COATED STEEL FINISH. COLOUR - GOOSEWING GREY (RAL 080 70 05). PERSONNEL DOORS - COLOUR COATED STEEL FINISH - PEARL GENTIAN BLUE (RAL 5025)  
 WINDOWS - COATED STEEL FRAMES - COLOUR - PEARL GENTIAN BLUE (RAL 5025) & GOOSEWING GREY (RAL 080 70 05) WITH DOUBLE GLAZED SEALED UNITS.

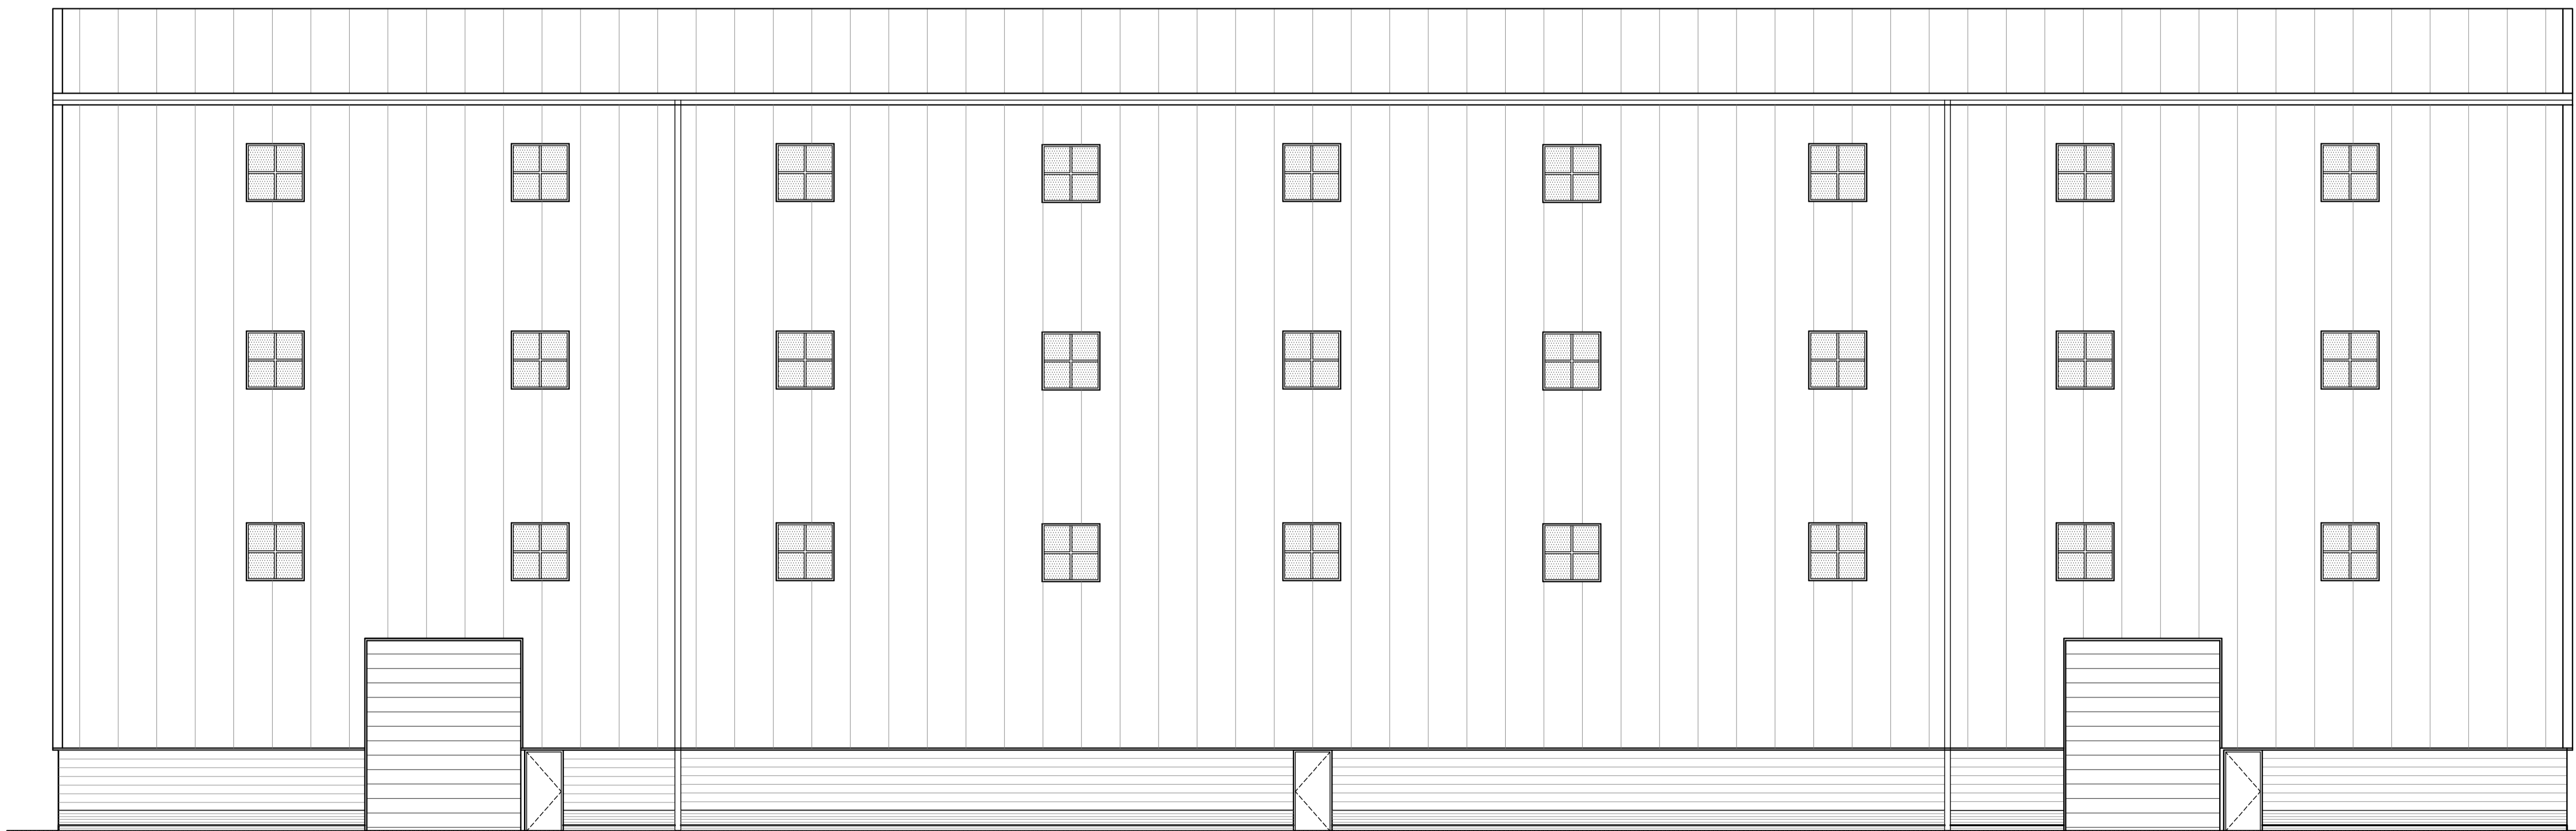

PROPOSED EAST ELEVATION  
scale 1:100

PROJECT <b>PROPOSED NEW HIGHBAY BUILDING AT ELECTROIMPACT, MANOR LANE, HAWARDEN, FLINTSHIRE, CH5 3ST</b>		 <b>DESIGN SERVICES</b> BRO GYNN, RUTHIN ROAD, DENBIGH DENBIGHSHIRE LL16 3EU T: 01745 814515 M: 07831 538549 e-mail: jeff@jwdesignservices.wales
DRAWING <b>PROPOSED NORTH &amp; EAST ELEVATIONS</b>		
STATUS PLANNING	DATE JAN 2022	DRAWING NO. AP090/1-1
SCALE 1:100 @ A1	PROJECT NO. JW090	