
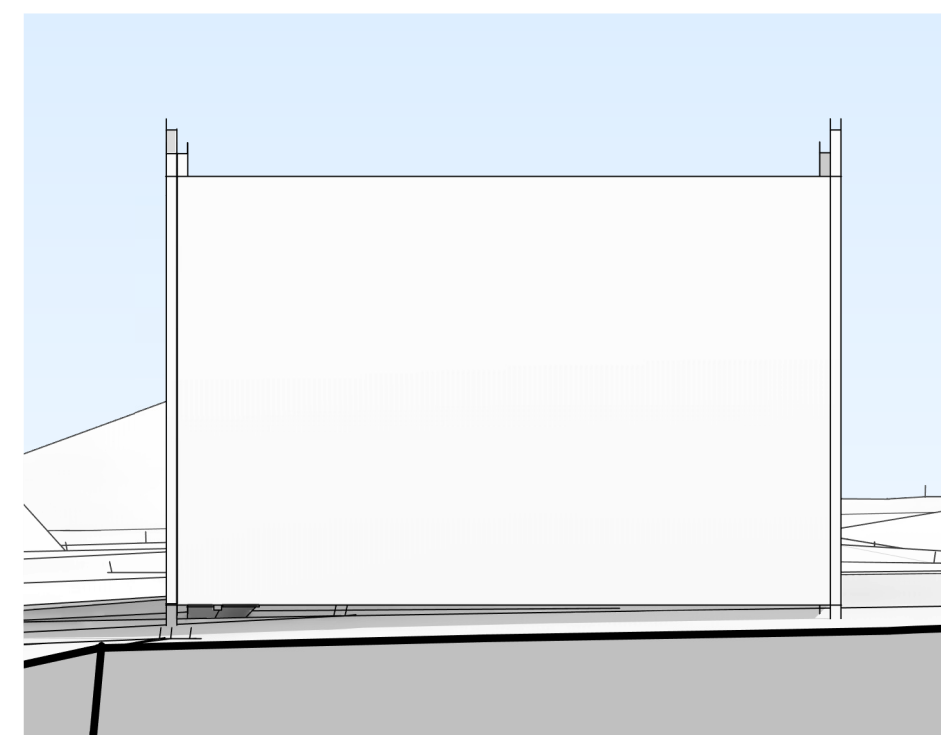
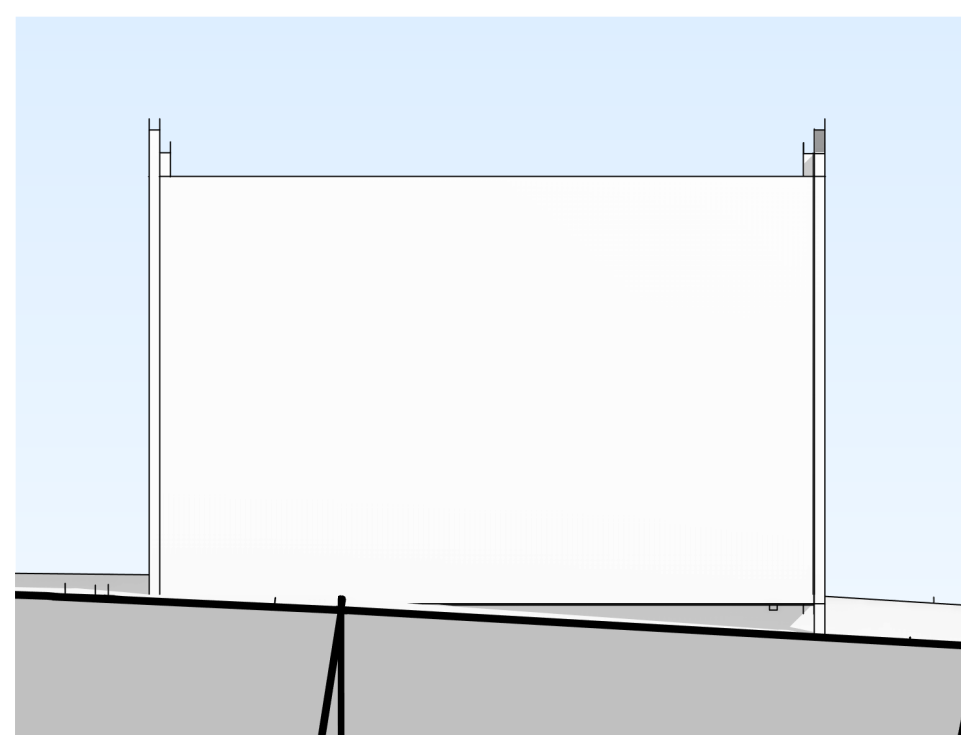
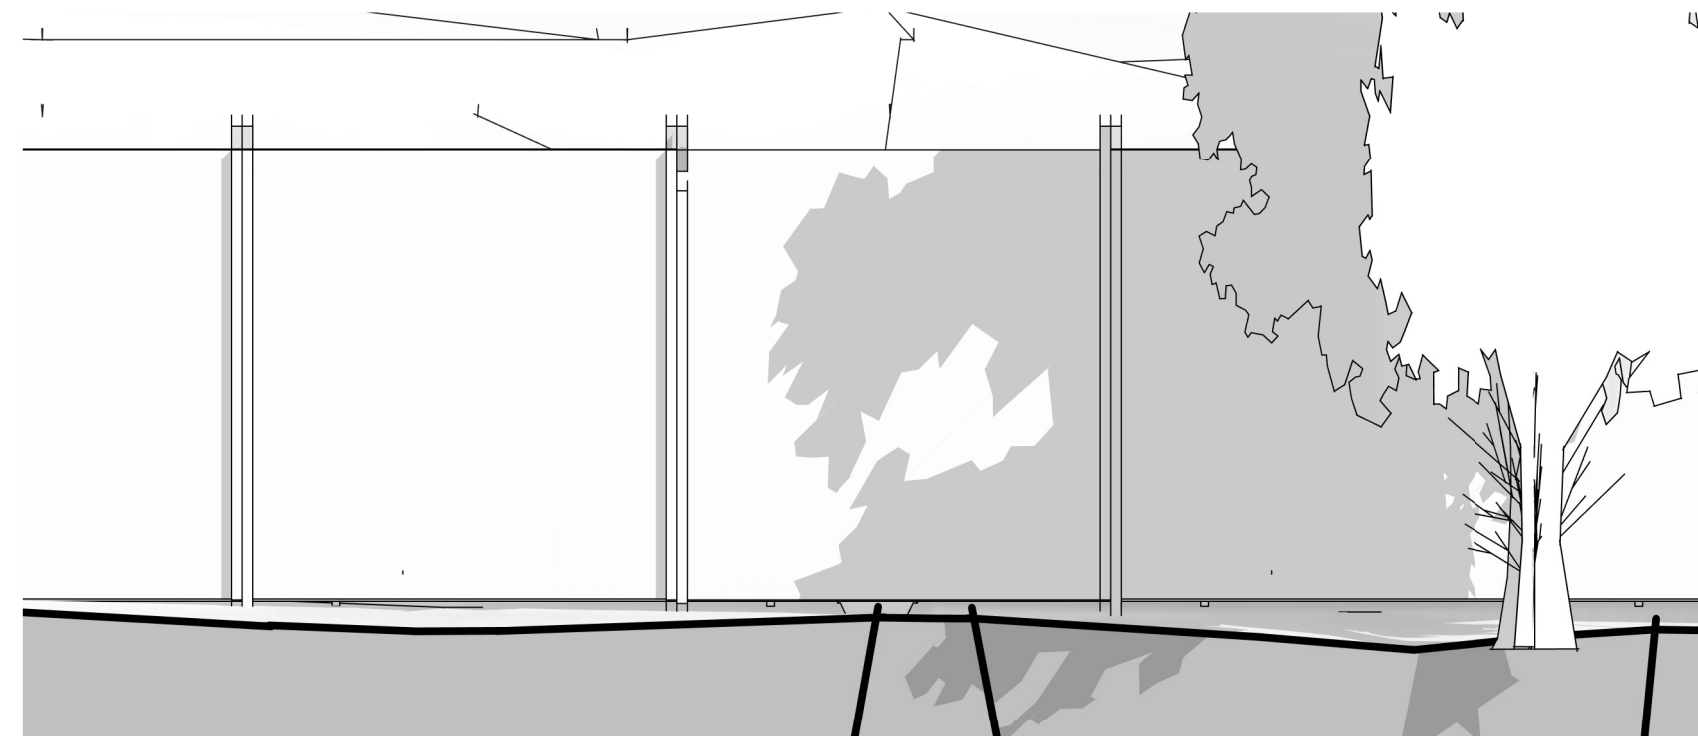


<b><u>EXTERNAL MATERIALS</u></b>	
<b>Roof:</b>	Corrugated Steel Deck Finish
<b>External Walls:</b>	Tanalised softwood stud walls, filled with injected polyurethane foam insulation, finished either side with plastisol steel cladding in off- white, sat in between blue steel SHS columns sat on adjustable steel legs.
<b>External Doors:</b>	Polyurethane insulated door with plastisol steel cladding to both sides. Colour to be blue.
<b>External Windows:</b>	ISS Window with integrated shutter. Colour to be white.
<b>Rainwater Goods:</b>	white uPVC

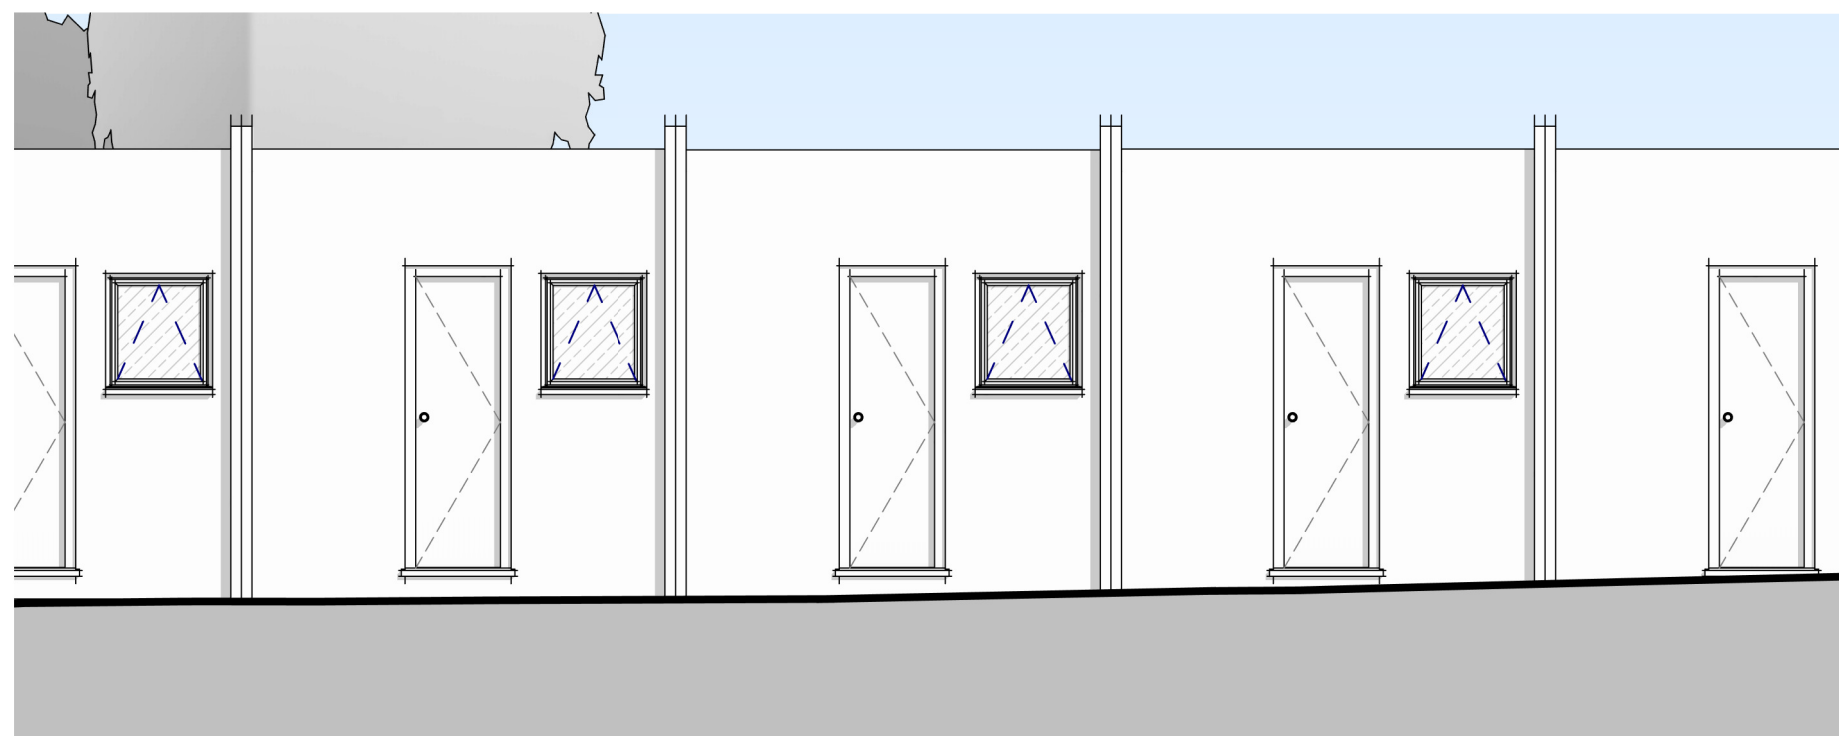

A Rev	P01  Description	Date 1  Date		
<div><div>dewisARCHITECTURE</div><div><b>Menal House</b> <b>Holyhead Road</b> <b>Llanfairpwll</b> <b>Anglesey</b> <b>LL61 5UJ</b>  <b>01248 715006</b> <b>info@dewis.uk.com</b> <b>www.dewis.uk.com</b></div></div>				
Syrfeywyr Siartredig Adeiladu Chartered Building Surveyors Penseiri Siartredig Chartered Architects Rheolwyr Proiect Project Managers Ymgynghorwyr Pensaernïol Architectural Consultants Technolegwyr Pensaernïol Siartredig Chartered Architectural Technologists Ymgynghorwyr Adeiladau Hanesyddol Historic Building Consultants				
Client				
HOCHTIEF (UK) CONSTRUCTION LTD.				
Project				
Temporary Accommodation Blaencelyn				
Drawing				
PROPOSED FLOOR PLAN & ELEVATIONS Sleeper Pods				
File No. C0233 - DEW - PAR - CG - DR - A - 0004 - Blaen Cefn				
ORIGIN DEW	DISC. A	ZONE PAR	LEVEL CG	TYPE DR
Drwg. No. 0004	Rev. A	Scale 1 : 50	Drawn by RW	
Plot Date 30.05.2023	Size A1	Issue Status PLANNING	Approved by DW	
<p>This drawing must be read in conjunction with all related drawings. All dimensions must be checked and verified on site before commencing any work or producing shop drawings. The originator should be notified immediately of any discrepancies. Only figured dimensions are to be worked to. This drawing is copyright and remains the property of DEWIS architecture.</p>				