
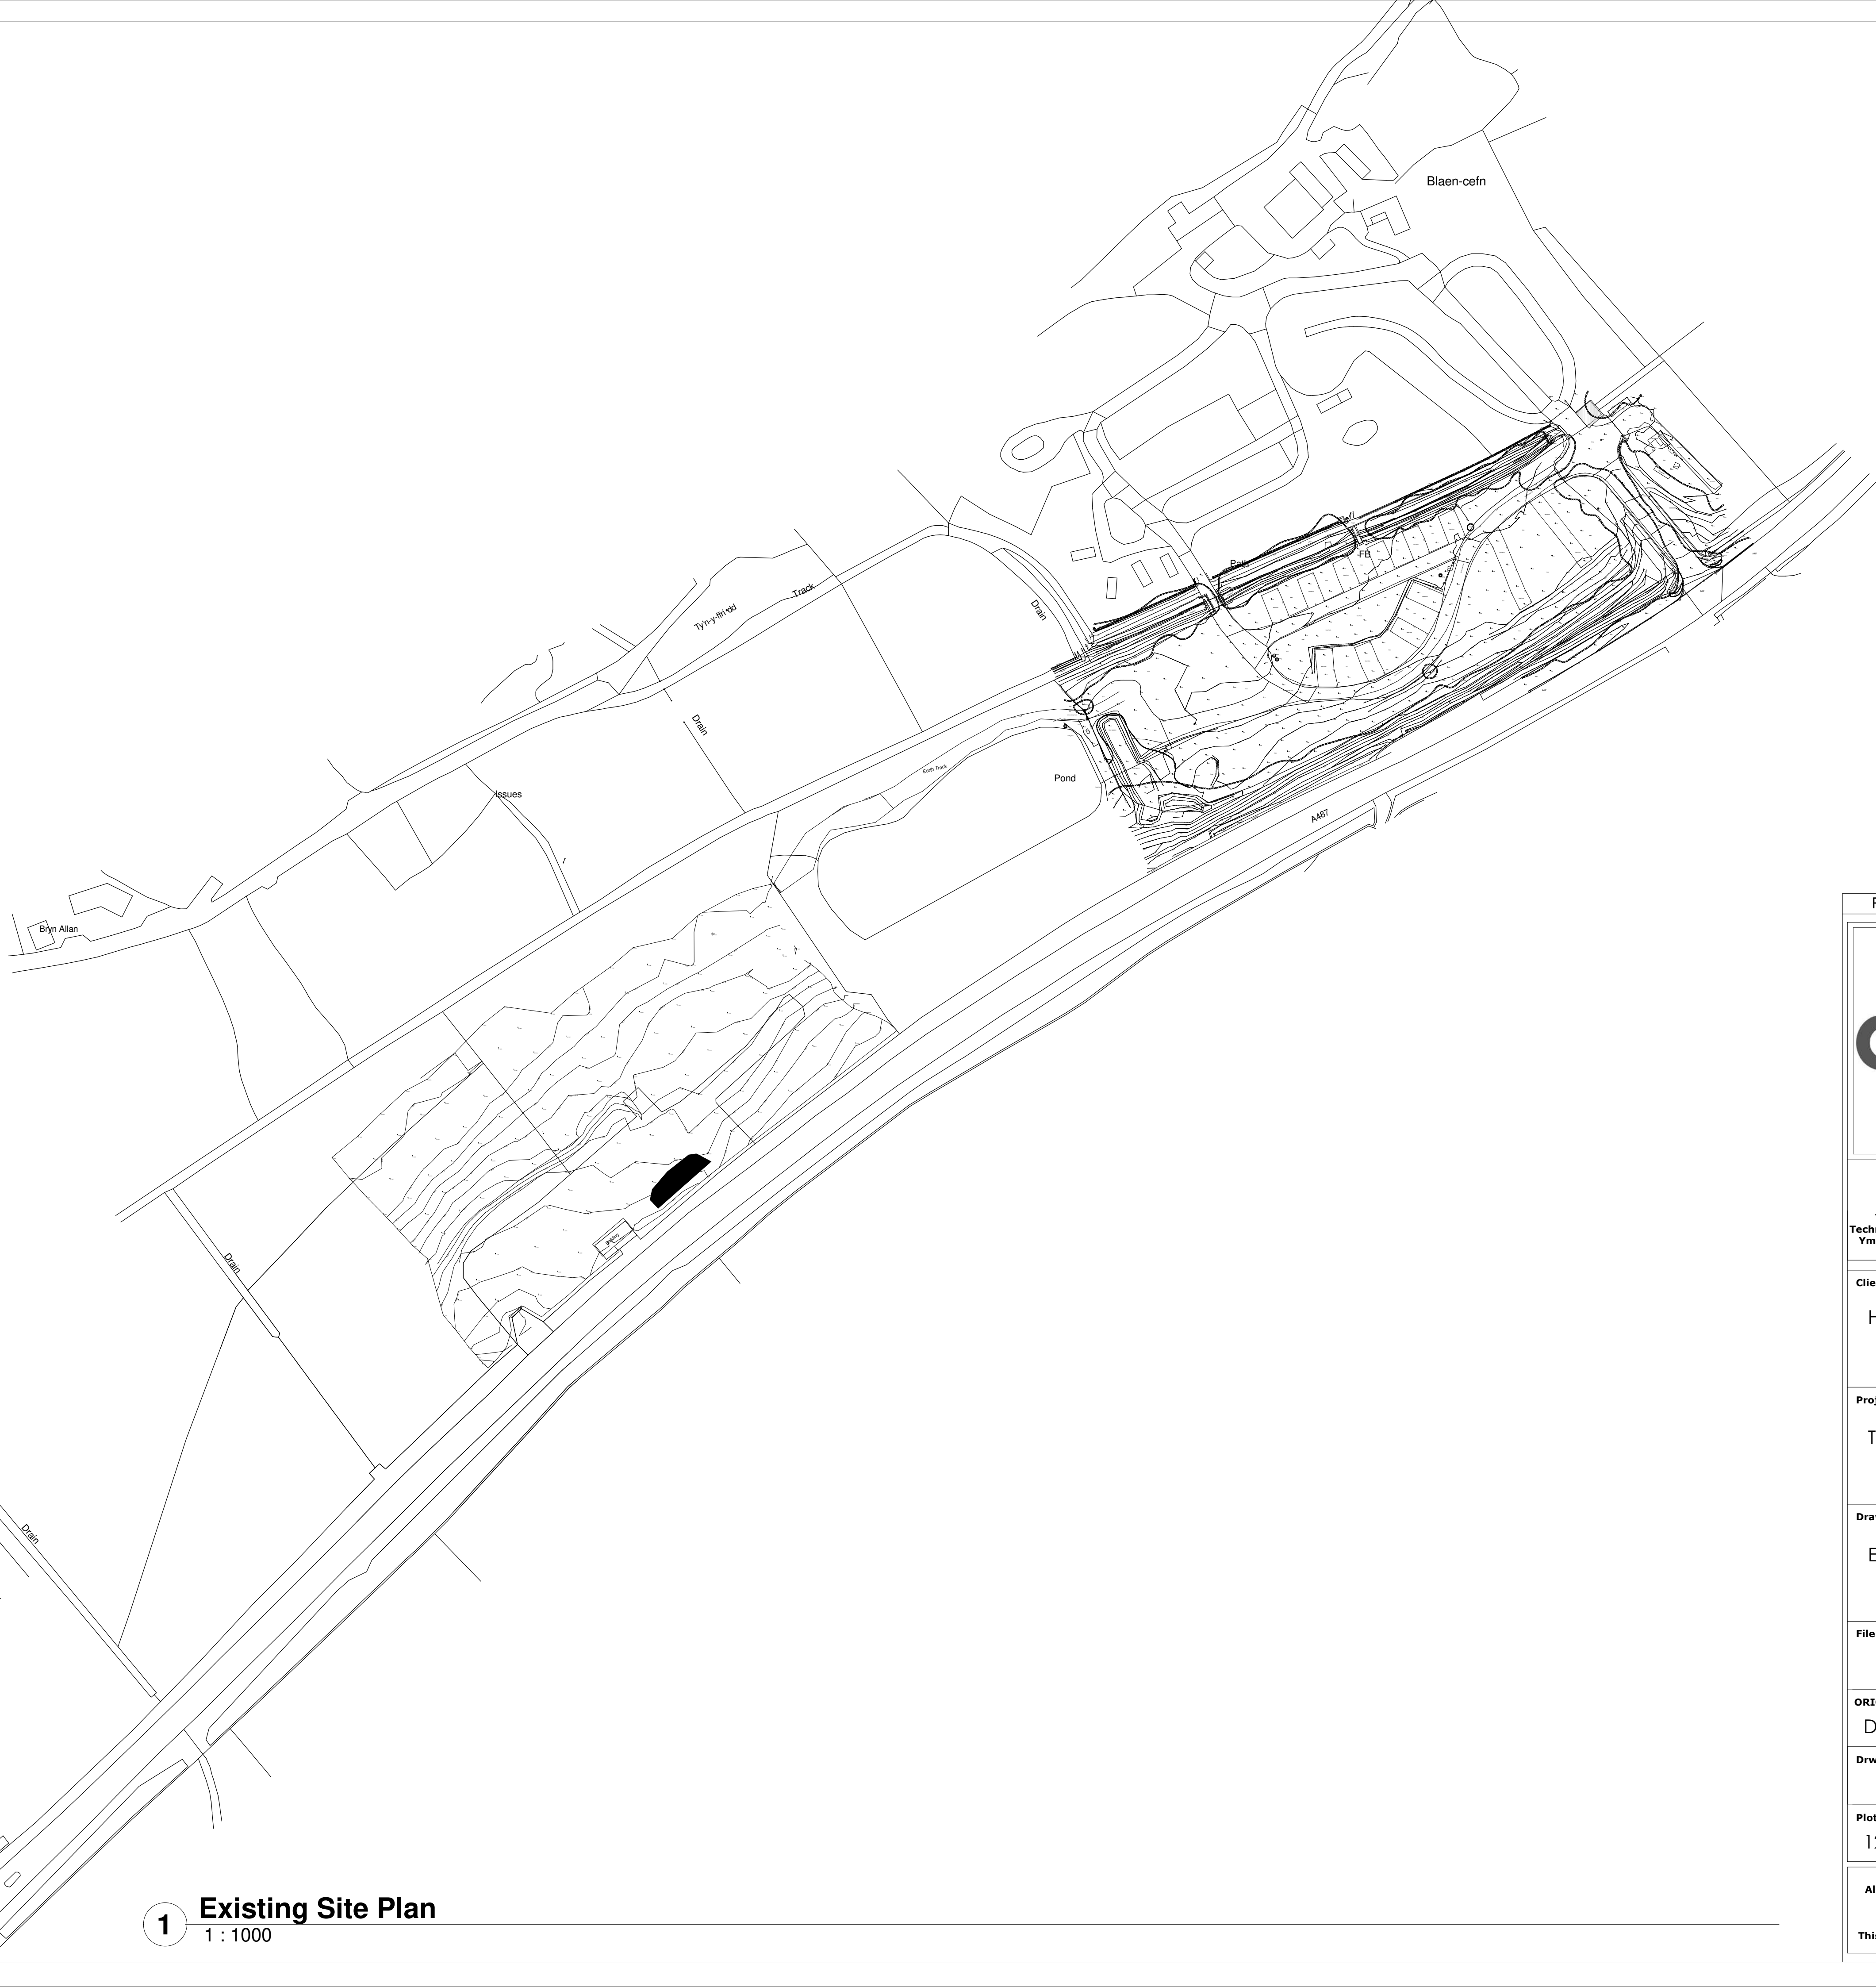


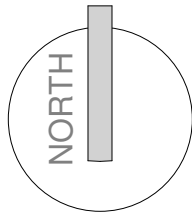

1 Existing Site Plan
1 : 1000

Rev	Description	Date	Issued by	
 Menai House Holyhead Road Llanfairpwll Anglesey LL61 5UJ 01248 715006 info@dewis.uk.com www.dewis.uk.com				
Syrfewyr Siartredig Adeiladu Penseiri Siartredig Rheolwyr Proiect Ymgynghorwyr Pensaernïol Technolegwyr Pensaernïol Siartredig Ymgynghorwyr Adeiladau Hanesyddol Chartered Building Surveyors Chartered Architects Project Managers Architectural Consultants Chartered Architectural Technologists Historic Building Consultants				
Client HOCHTIEF (UK) CONSTRUCTION LTD.				
Project Temporary Accommodation Blaencefn				
Drawing EXISTING SITE PLAN & TOPO SURVEY				
File No. D958 - DEW - XX - 00 - DR - A - 002				
ORIGIN DEW	DISC. A	ZONE XX	LEVEL 00	TYPE DR
Drwg. No. 002	Rev. A.	Scale 1 : 1000	Drawn by RW	
Plot Date 12.05.22	Size A1	Issue Status PAC	Approved by DW	
This drawing must be read in conjunction with all related drawings. All dimensions must be checked and verified on site before commencing any work or producing shop drawings. The originator should be notified immediately of any discrepancies. Only figured dimensions are to be worked to. This drawing is copyright and remains the property of DEWIS architecture.				