




FRONT ELEVATION



REAR ELEVATION

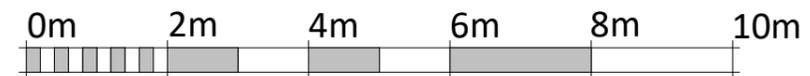

VISUAL SCALE 1:100 @ A3

REV	DESCRIPTION	DATE	BY

THIS DRAWING IS THE COPYRIGHT OF AINSLEY GOMMON ARCHITECTS. CHECK ALL DIMENSIONS ON SITE. DISCREPANCIES TO BE NOTIFIED TO ARCHITECT. ELEMENTS OF STRUCTURE SHOWN ARE INDICATIVE AND FOR GUIDANCE. FINAL DESIGN TO BE AS STRUCTURAL ENGINEERS DETAILS AND SPECIFICATION.

PROJECT
**CWM ROAD,
 LLANDUDUNO**
 for FIRST CHOICE HOUSING
 AND GRŴP CYNEFIN

DRAWING TITLE
**3P2B + 2P1B APARTMENT
 ELEVATIONS 1**

SCALE @A3 | DATE | DRAWN | CHECKED
 1 : 100 | 12/03/25 | TB | SV

DRAWING STATUS **PLANNING**

JOB No | DRAWING No | REVISION
C1054 | 096



THE OLD POLICE STATION, 15 GLYNNE WAY, HAWARDEN, CH5 3NS
 Tel: 01244 537 100 | wales@agarchitects.co.uk | www.agarchitects.co.uk

Ainsley Gomon Architects Ltd. Registered in England & Wales No. 4187948
 Registered Office: 1 Price Street, Hamilton Square, Birkenhead CH41 6JN

PRINTED: 17/03/2025 13:09:16