



PRINTED:	02/11/2023 16:38:02		
REV: DESCRIPTION:	DATE:	BY:	CHK:
P1	INITIAL ISSUE	13/09/2023	TJ GJ
P2	UPDATED RED LINE BOUNDARY	09/10/2023	GJ DP
P3	RED LINE BOUNDARY ADJUSTED	02/11/2023	GJ DP

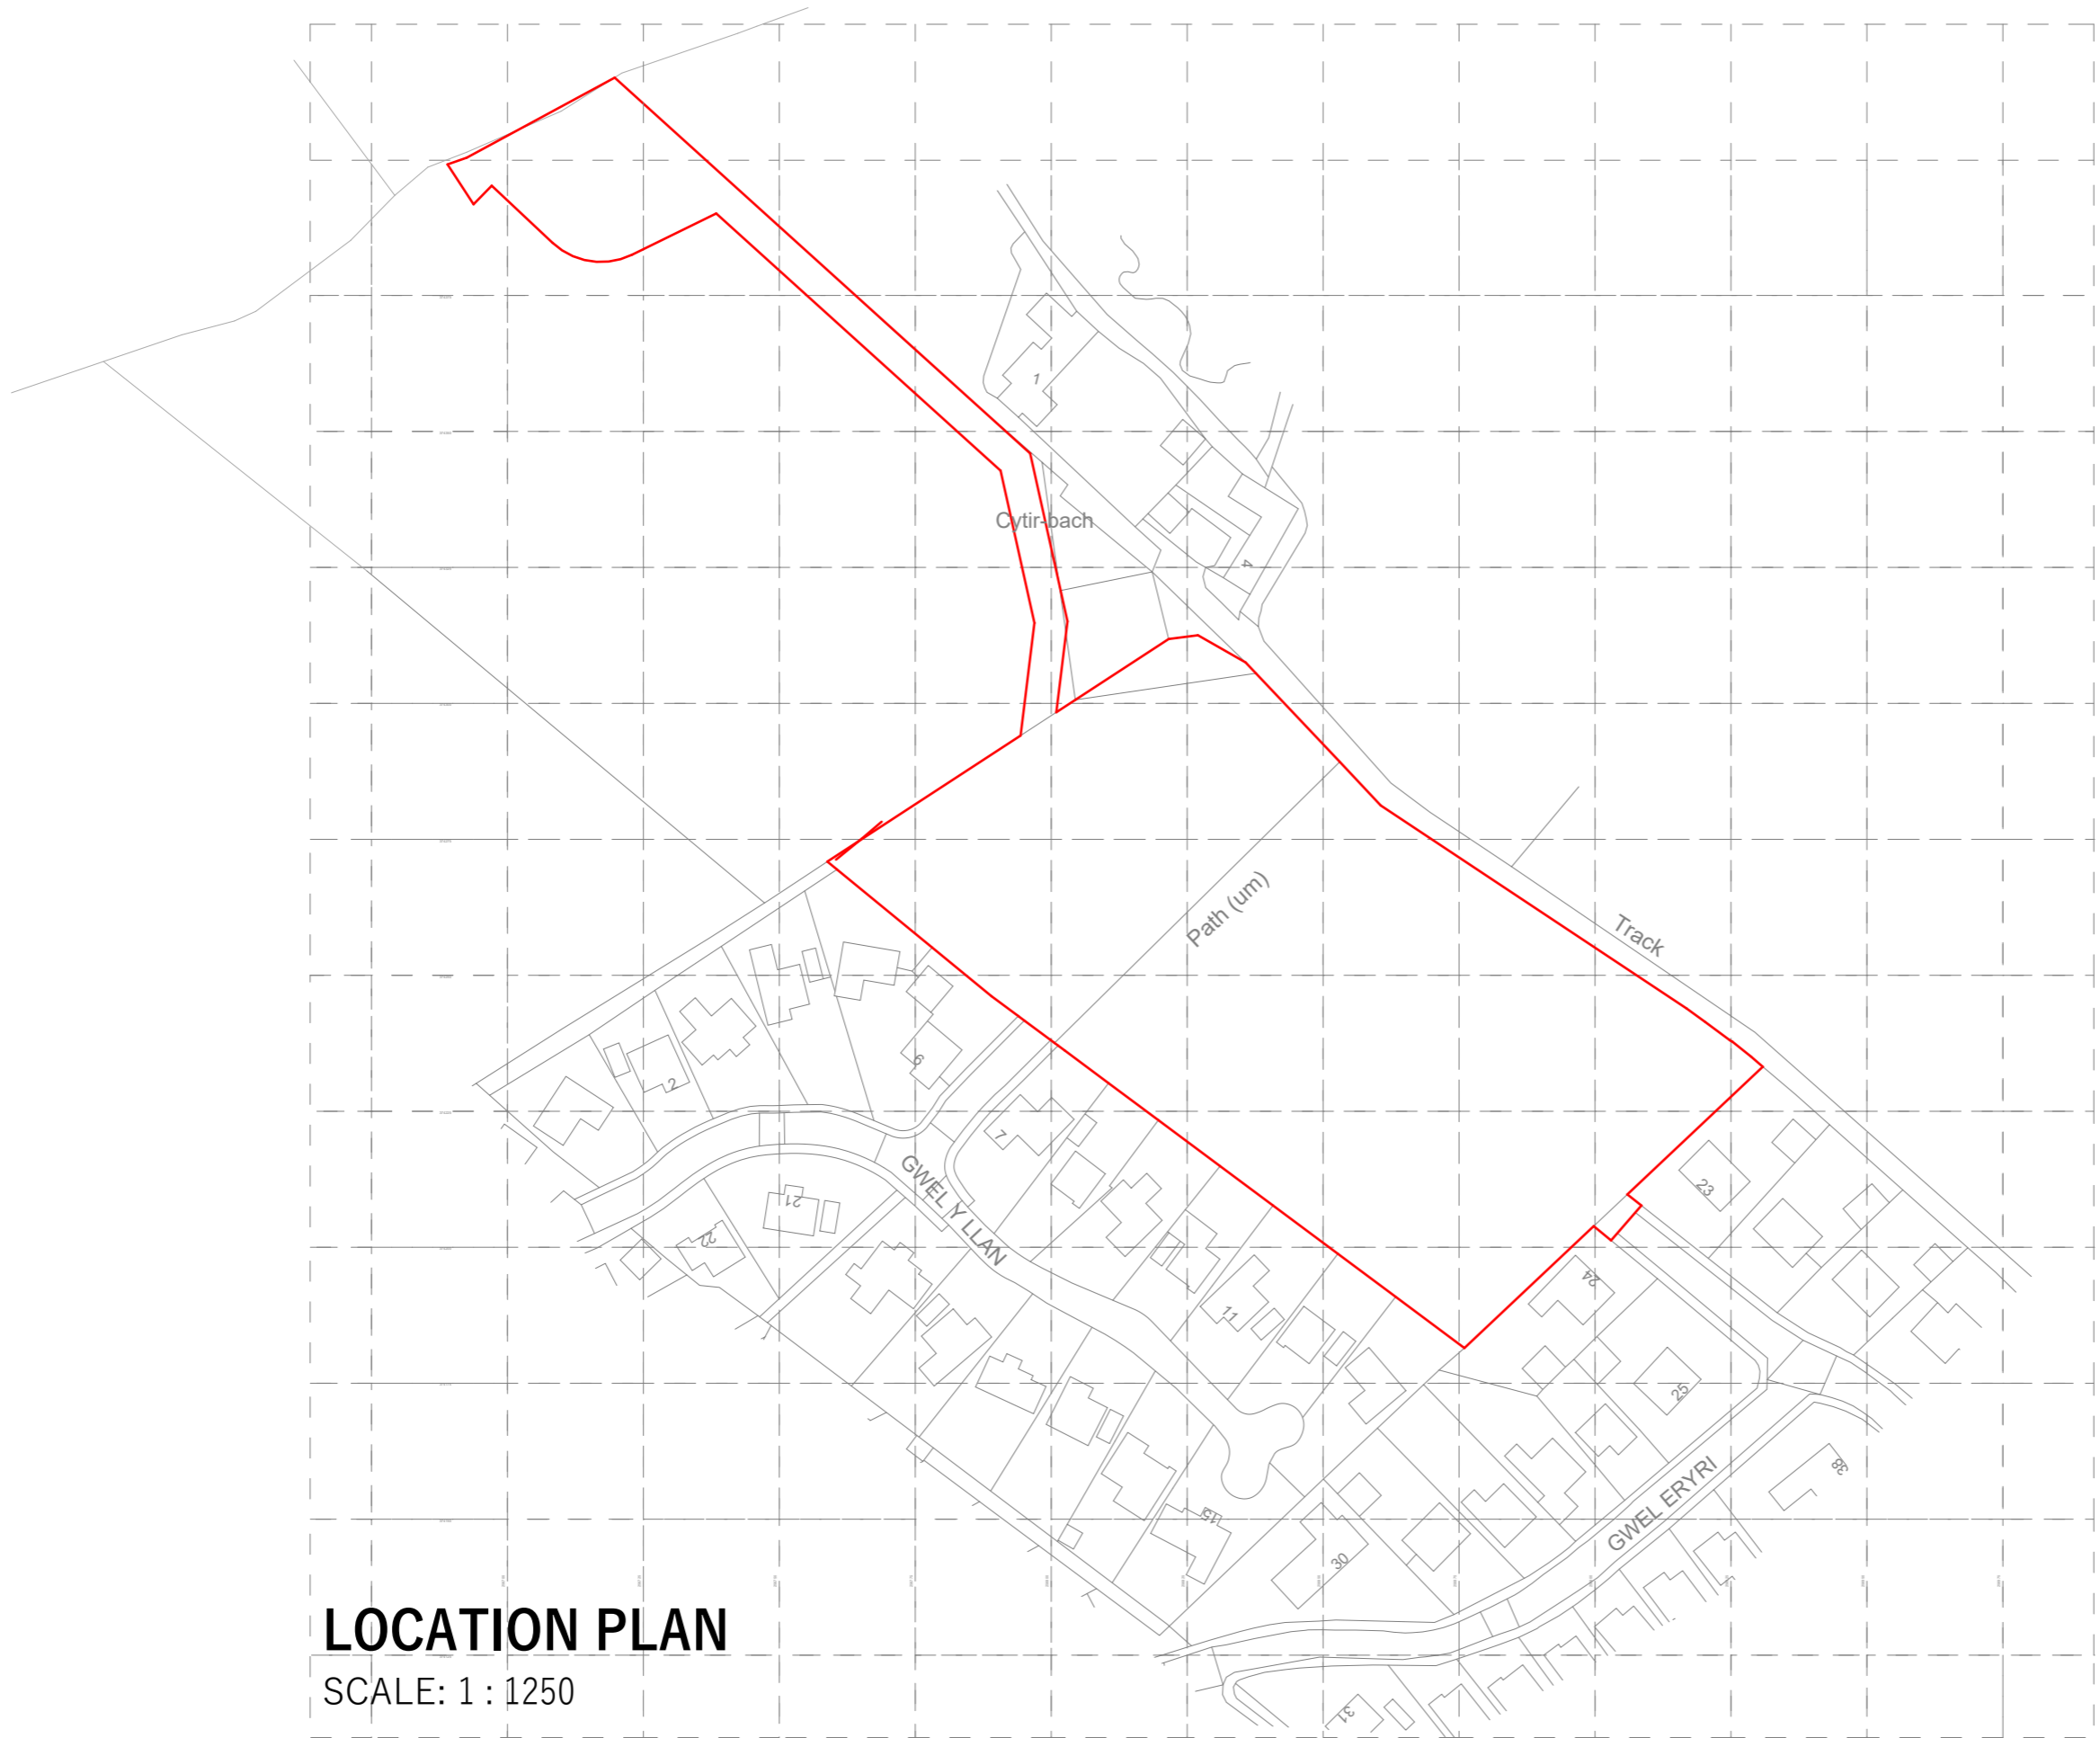

LOCATION PLAN

SCALE: 1 : 1250

Ordnance Survey, (c) Crown Copyright 2021. All rights reserved. Licence number 100022432

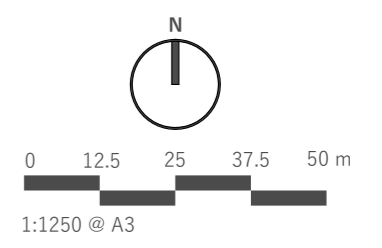

www.saer.wales | 01492 472478 | studio@saer.wales

THIS DRAWING IS COPYRIGHT OF SAER ARCHITECTS LIMITED. CHECK ALL DIMENSIONS ON SITE. DISCREPANCIES TO BE NOTIFIED TO ARCHITECT. ELEMENTS OF STRUCTURE SHOWN ARE INDICATIVE AND FOR GUIDANCE. FINAL DESIGN TO STRUCTURAL ENGINEERS DETAILS AND SPECIFICATION.

PROJECT:
**GWEL Y LLAN,
 LLANDEGFAN**
 CLIENT:
CLWYD ALYN

DRAWING TITLE:
LOCATION PLAN

PURPOSE OF ISSUE: PLANNING	STATUS: S3
DRAWING No: GYL-SAL-01-ZZ-DR-A-0001	PROJECT No: P1185
SCALE: 1 : 1250@A3	REVISION: P3