




Rebuilt Building 3 - Proposed Elevations

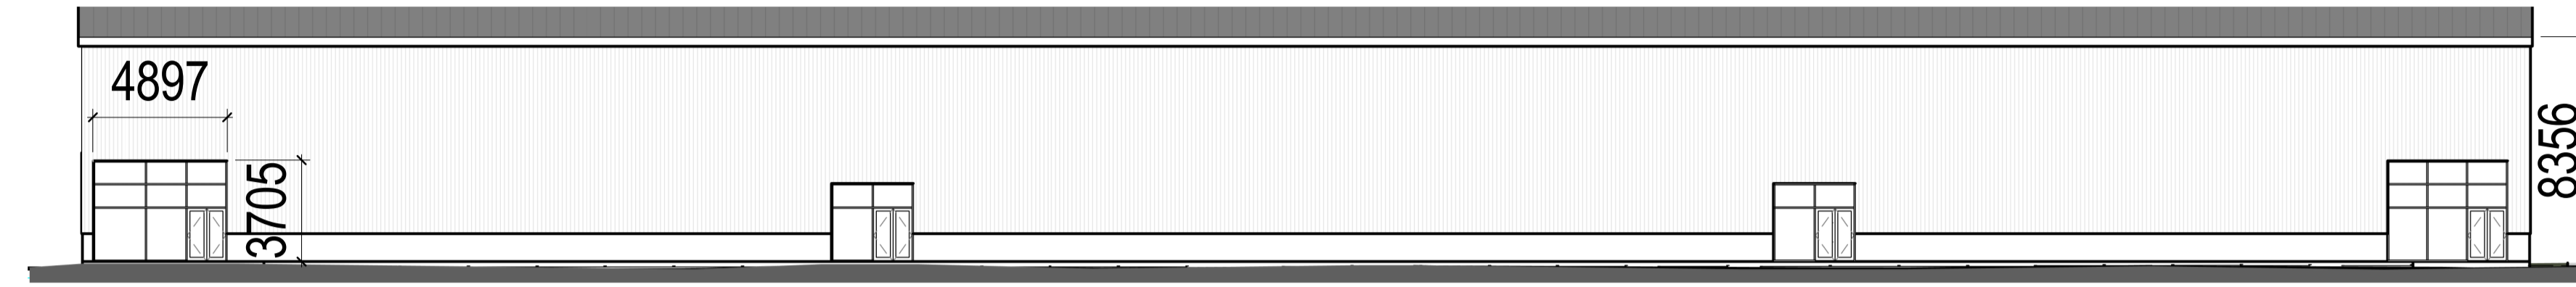


1 Unit 3 Elevation 1

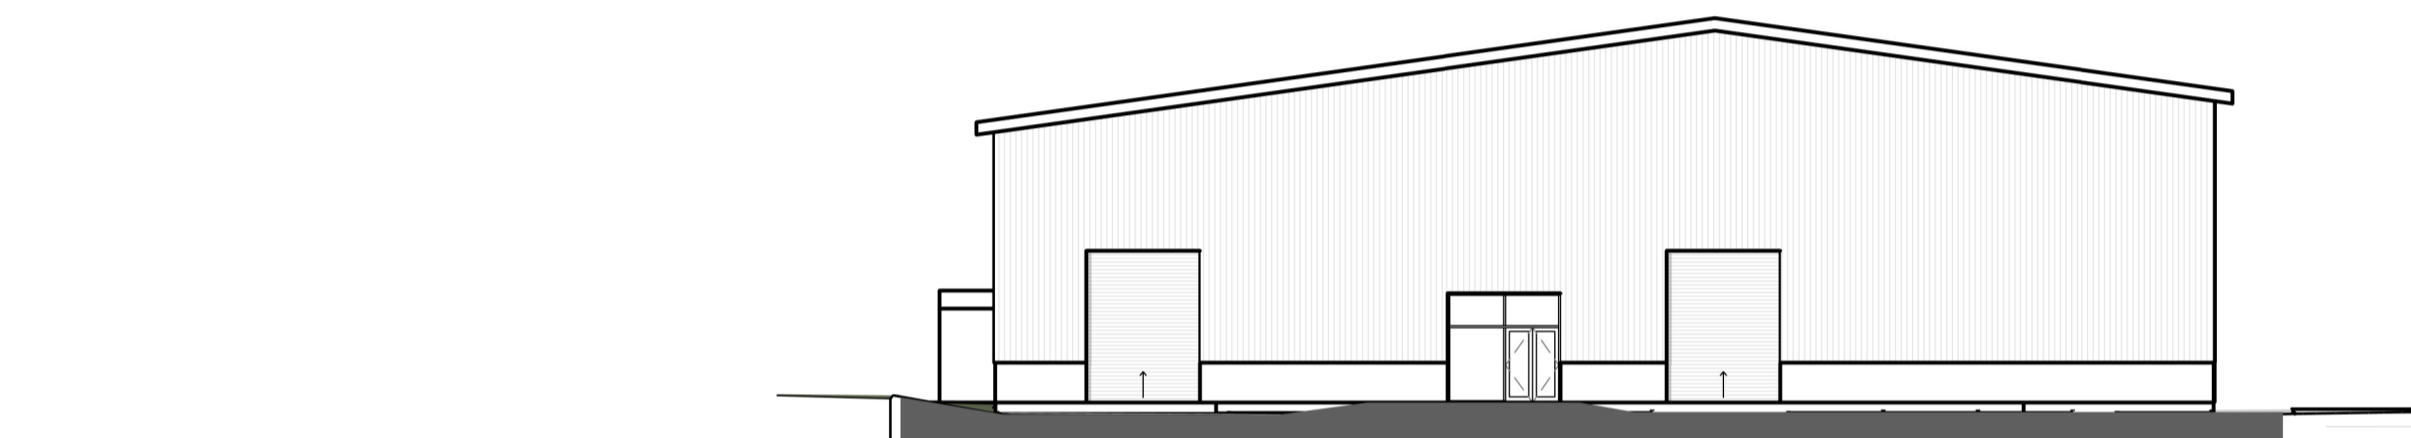


2 Unit 3 Elevation 2

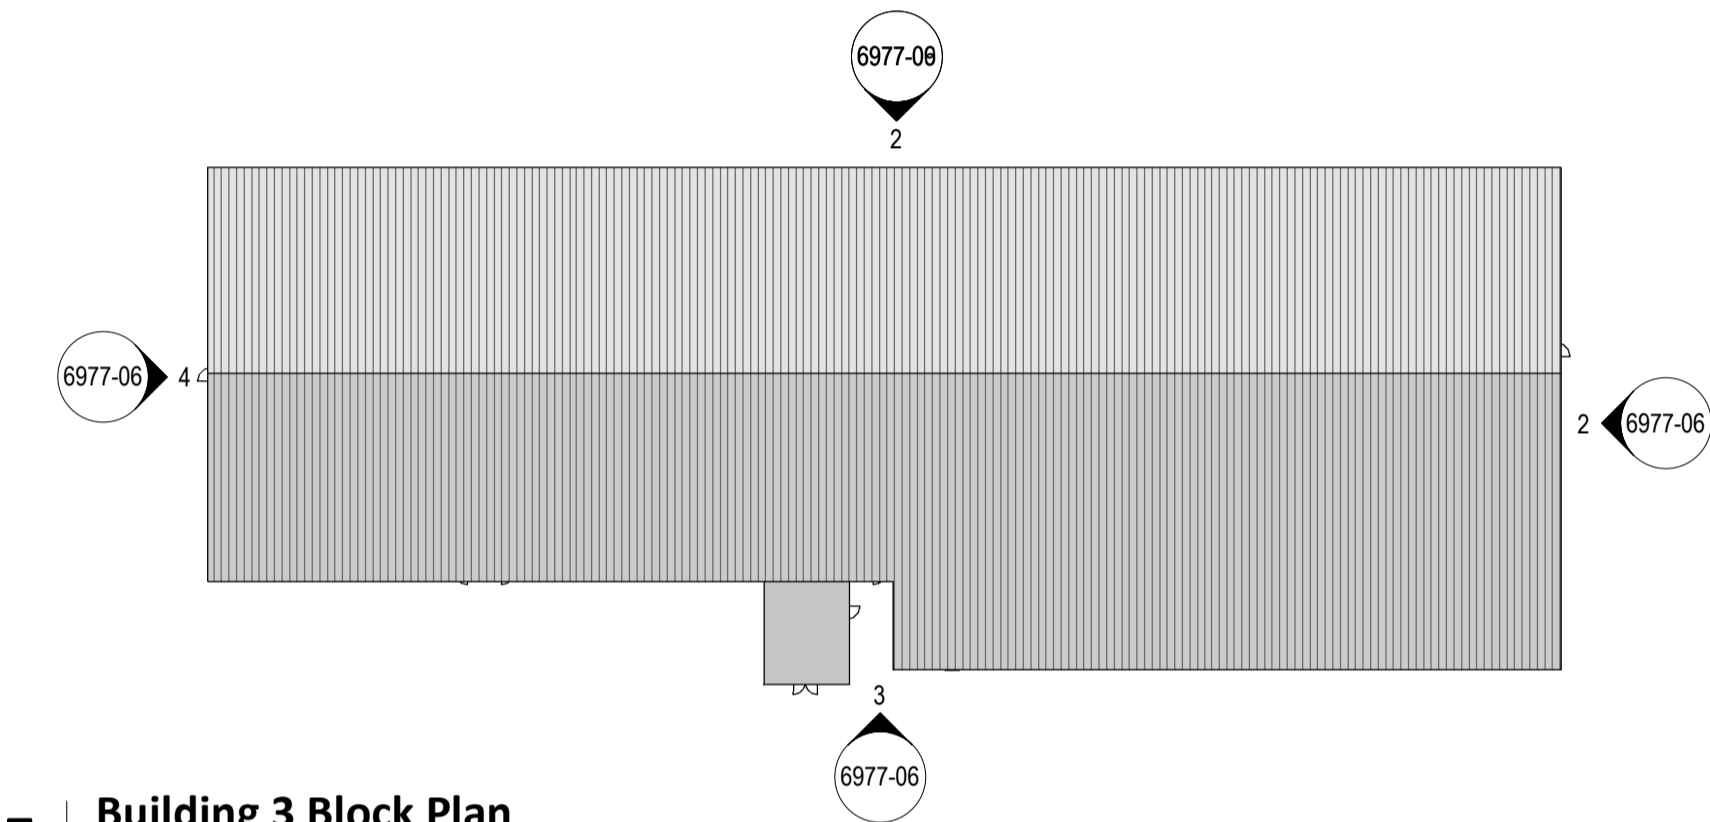

5 Building 3 Block Plan

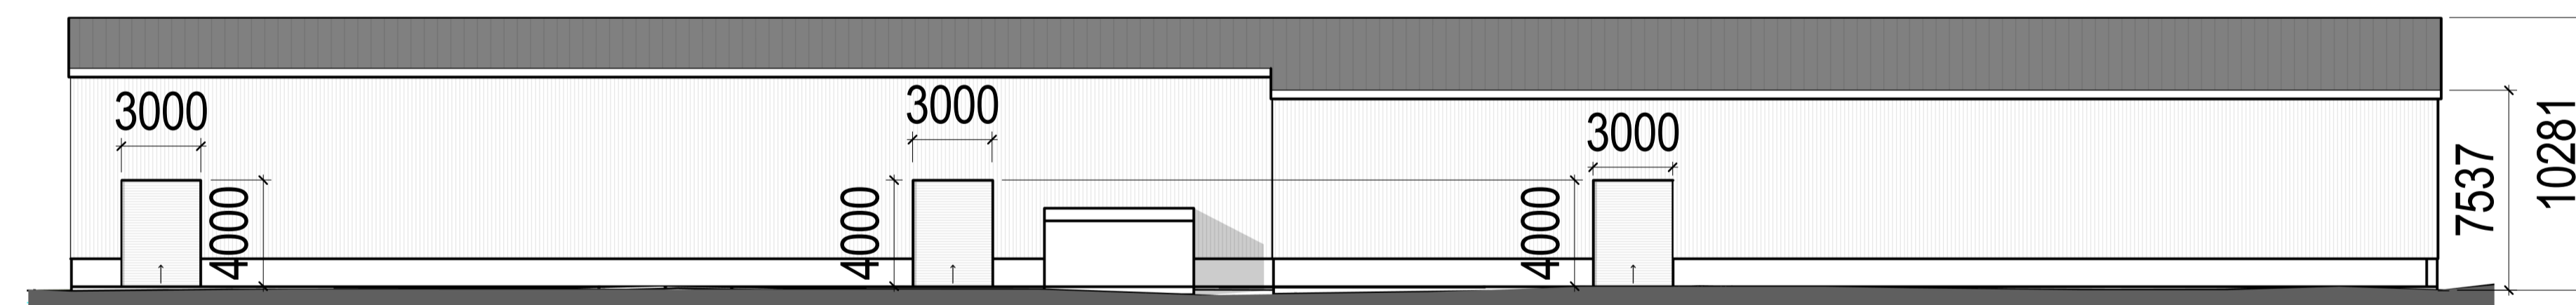

3 Unit 3 Elevation 3

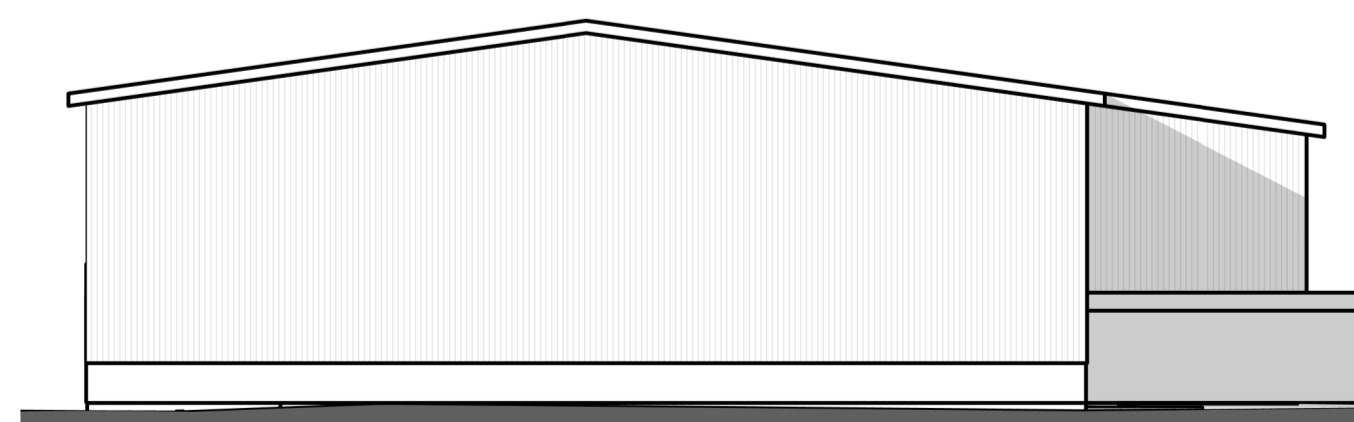

4 Unit 3 Elevation 4

Materials to Buildings:	
Architectural Masonry	Blue engineering brick
Mortar	standard portland cement / sand
Insulated Wall Panels	Composite insulated panels. microrib - mid / dark grey
Roof Covering	Trapezoidal insulated panels - Goose wing grey / Wind spray
Rainwater Goods	Proprietary system - deep box gutters - mid / dark grey
Roof copings	Pressed metal, colour matched to composite wall panels
Shop fronts / Ext Doors	Polyester Powder Coated metal. Box section - mid / dark grey
Surface Treatments:	
Pavements	Tarmac to approach path
Paved areas	Mars hall's Saxon textured flag (Natural) 450 x 450mm
Car park areas	Tarmac
Goods Access ramps	Concrete - brushed finish
Kerbs	B.S. Standard concrete kerbs