



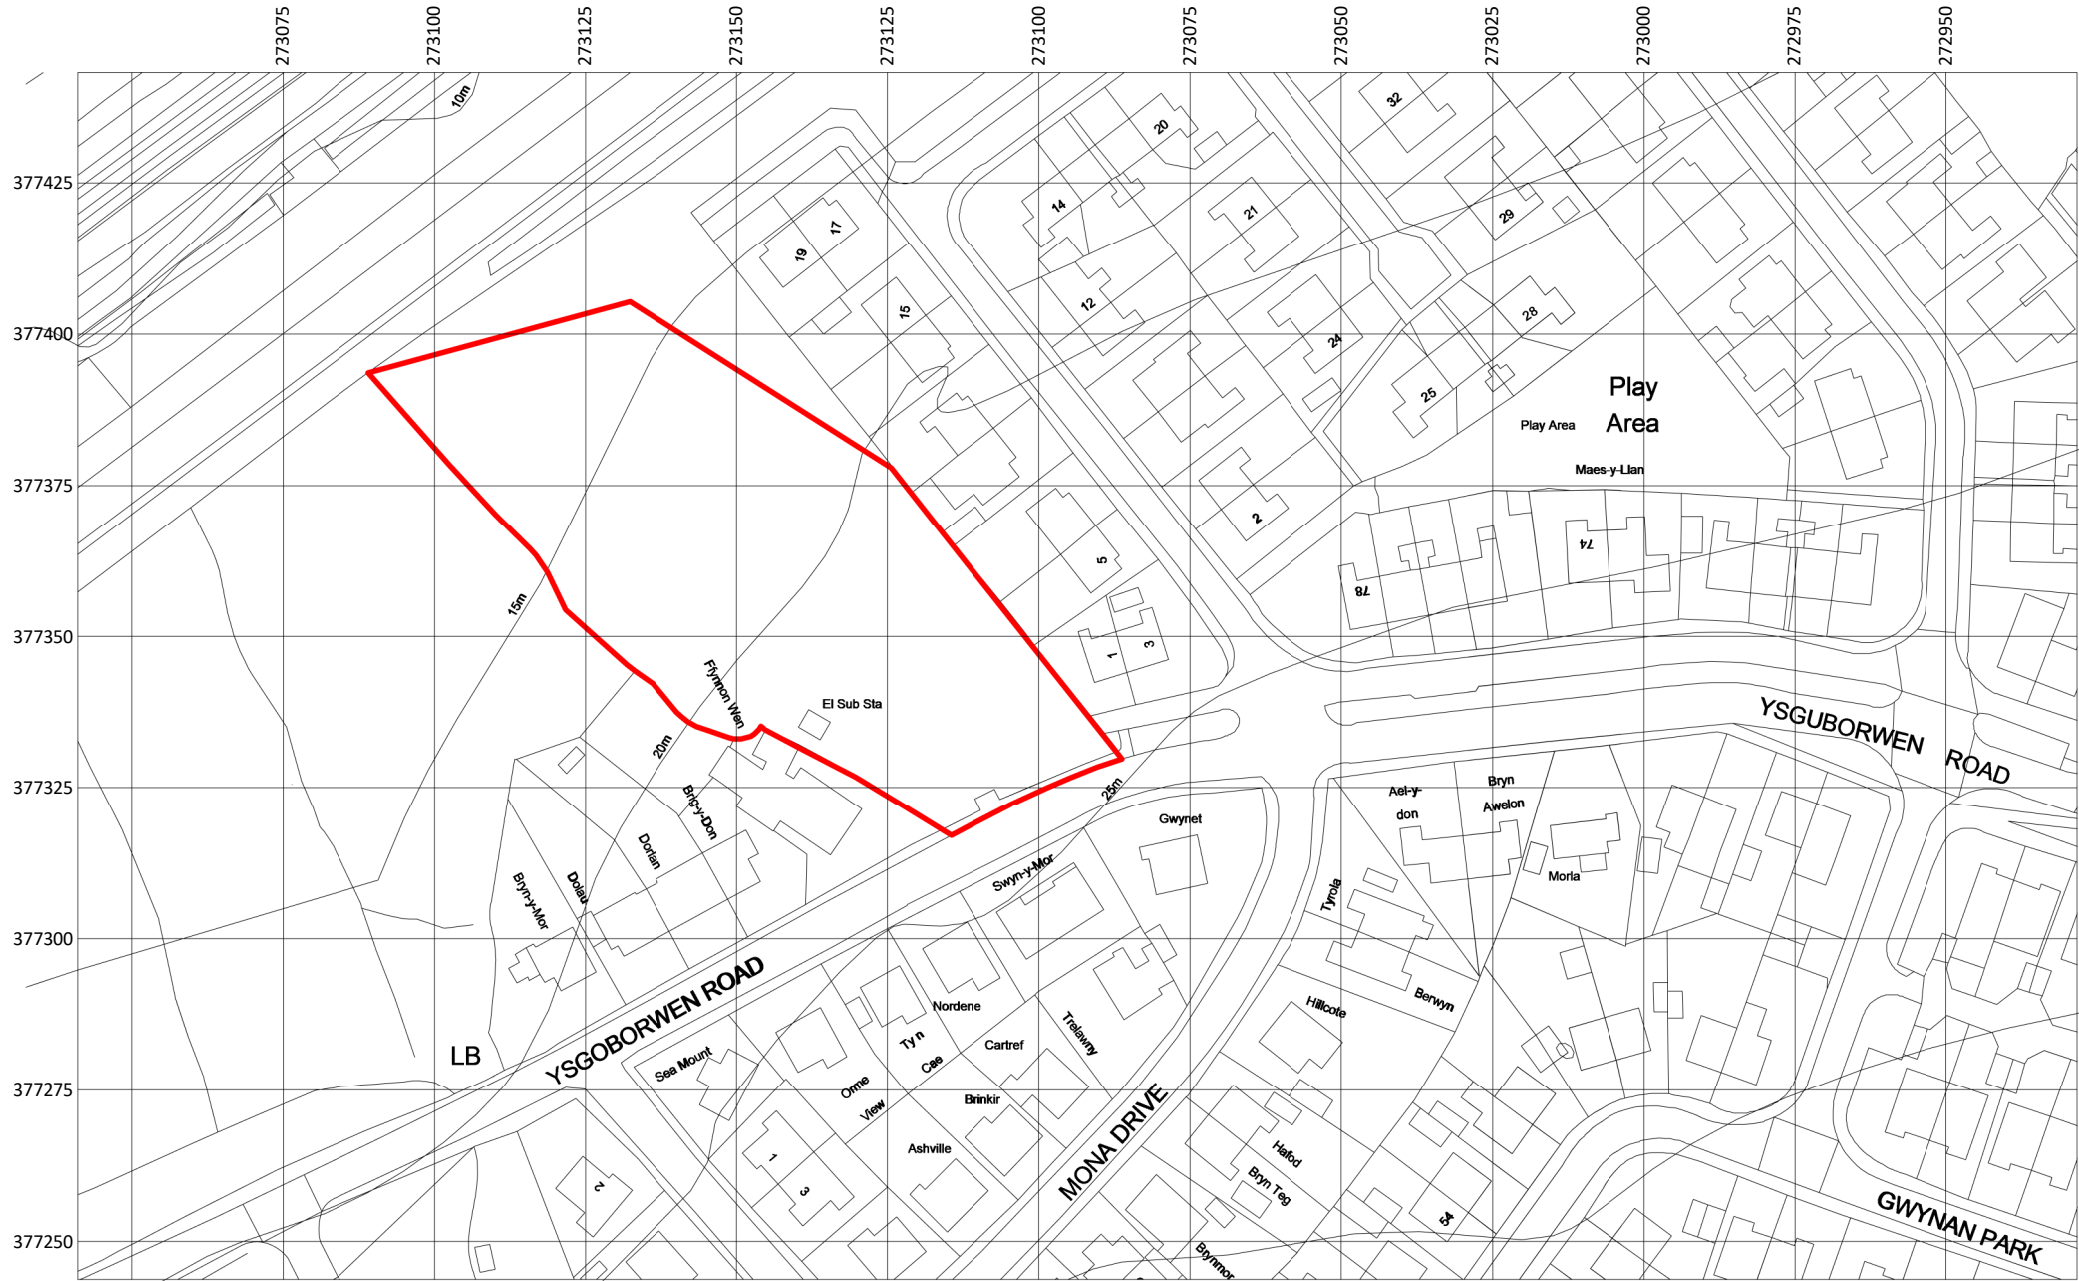

Ordnance Survey, (c) Crown Copyright 2019. All rights reserved. Licence number 100022432

1 | SITE LOCATION PLAN

SCALE: 1 : 1250

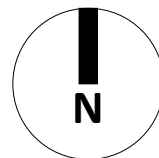

VISUAL SCALE 1:1250 @ A3

A RED LINE BOUNDARY AMENDED		10.09.25	ED
REV	DESCRIPTION	DATE	BY

THIS DRAWING IS THE COPYRIGHT OF AINSLEY GOMMON ARCHITECTS. CHECK ALL DIMENSIONS ON SITE. DISCREPANCIES TO BE NOTIFIED TO ARCHITECT. ELEMENTS OF STRUCTURE SHOWN ARE INDICATIVE AND FOR GUIDANCE. FINAL DESIGN TO BE AS STRUCTURAL ENGINEERS DETAILS AND SPECIFICATION.

PROJECT
SITE OFF YSGUBORWEN ROAD, DWYGYFYLCHI for CARTREFI CONWY

DRAWING TITLE
SITE LOCATION PLAN

SCALE 1 : 1250 @A3	DATE 10.12.24	DRAWN ED	CHECKED SV
-----------------------	------------------	-------------	---------------

DRAWING STATUS	PLANNING
----------------	----------

JOB No C992	DRAWING No 001	REVISION A
----------------	-------------------	---------------

AG

A

AINSLEY GOMMON ARCHITECTS

THE OLD POLICE STATION, 15 GLYNNE WAY, HAWARDEN, CH5 3NS
Tel: 01244 537 100 | wales@agarchitects.co.uk | www.agarchitects.co.uk

Ainsley Gomon Architects Ltd. Registered in England & Wales No.4187948
Registered Office: 1 Price Street, Hamilton Square, Birkenhead CH41 6JN

PRINTED: 10/09/2025 12:53:25

A3