
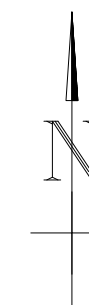


**PROPOSED
DEVELOPMENT
SITE**

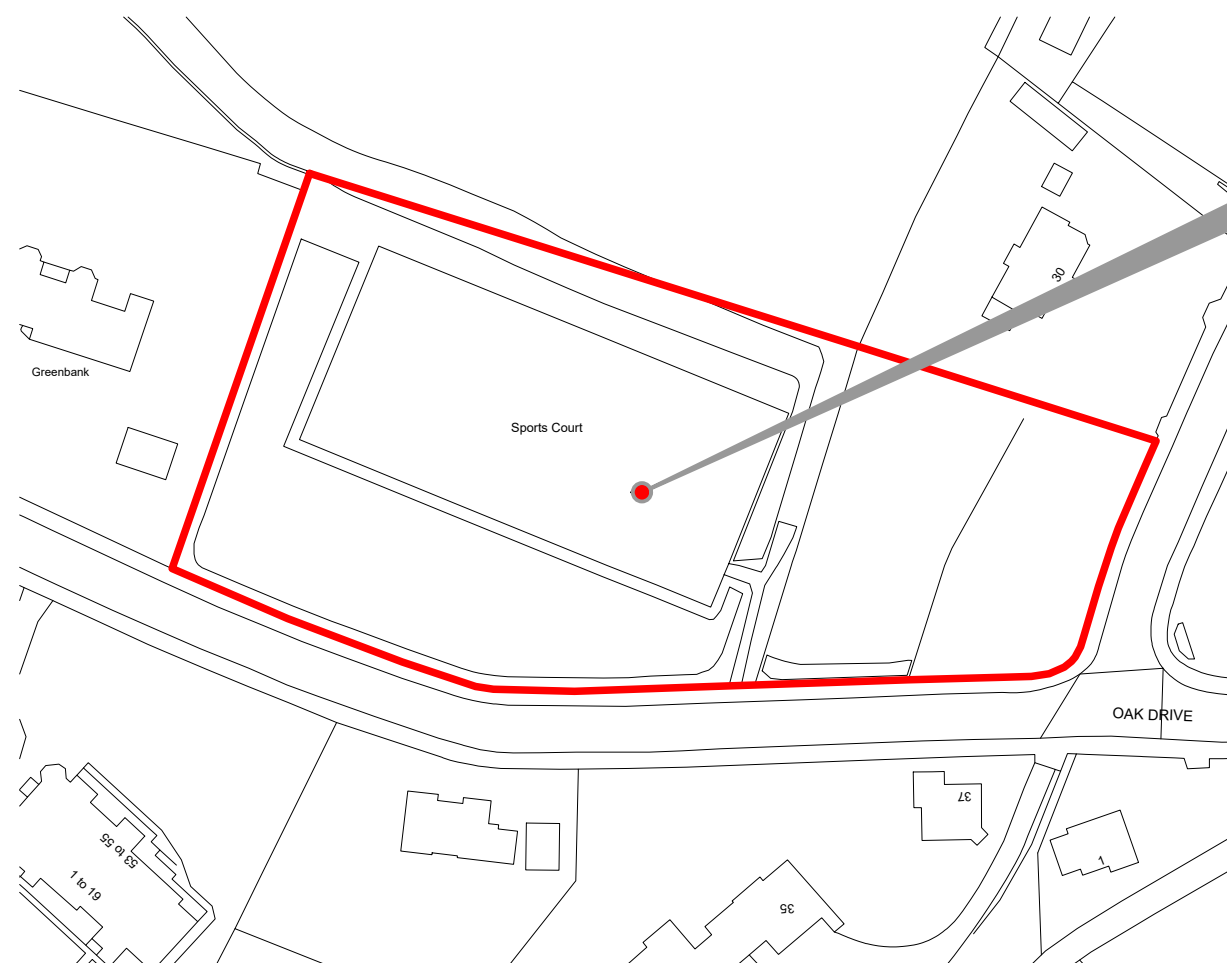

Location Plan

Scale 1:1250

Rev Description By Date

Status : **PLANNING**

Penrhyn
Architectural Design

7 Oakwood
Oak Drive
Colwyn Bay
LL29 7AE

Client : **NORTHFIELD_PROPERTY
DEVELOPMENTS**

Project : **OAK_DRIVE
RESIDENTIAL_DEVELOPMENT**

Drawing : **LOCATION_PLAN**

Scales : A1 @ A3 @ 1/1250 Date : MARCH_22

Drawn : AF Checked : AF

| Job No. | Drawing No. | Revision |
|---------|-------------|----------|
| 1116 | PL01.001 | - |