

# 4P2B SECTION MID TERRACE

1 : 50

REV	DESCRIPTION	DATE	BY
A	AMENDMENTS FOLLOWING WG SCRUTINY	12/03/25	IO

THIS DRAWING IS THE COPYRIGHT OF AINSLEY GOMMON ARCHITECTS. CHECK ALL DIMENSIONS ON SITE. DISCREPANCIES TO BE NOTIFIED TO ARCHITECT. ELEMENTS OF STRUCTURE SHOWN ARE INDICATIVE AND FOR GUIDANCE. FINAL DESIGN TO BE AS STRUCTURAL ENGINEERS DETAILS AND SPECIFICATION.

PROJECT  
**CWM ROAD, LLANDUDNO**  
 for FIRST CHOICE HOUSING  
 + GRWP CYNEFIN

DRAWING TITLE  
**4P2B HOUSE SECTION - MID TERRACE**

SCALE	@A3	DATE	DRAWN	CHECKED
	1 : 50	11/06/24	GT	SV

DRAWING STATUS  
**PLANNING**


JOB No	DRAWING No	REVISION
C1054	045	A



THE OLD POLICE STATION, 15 GLYNNE WAY, HAWARDEN, CH5 3NS  
 Tel: 01244 537 100 | wales@agarchitects.co.uk | www.agarchitects.co.uk  
 Ainsley Gomon Architects Ltd. Registered in England & Wales No. 4187948  
 Registered Office: 1 Price Street, Hamilton Square, Birkenhead CH41 6JN

PRINTED: 12/03/2025 10:47:08

**A3**

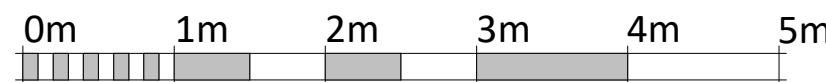

VISUAL SCALE 1:50 @ A3