

0m 25m 50m 75m 100m 125m

## VISUAL SCALE 1:1250 @ A3

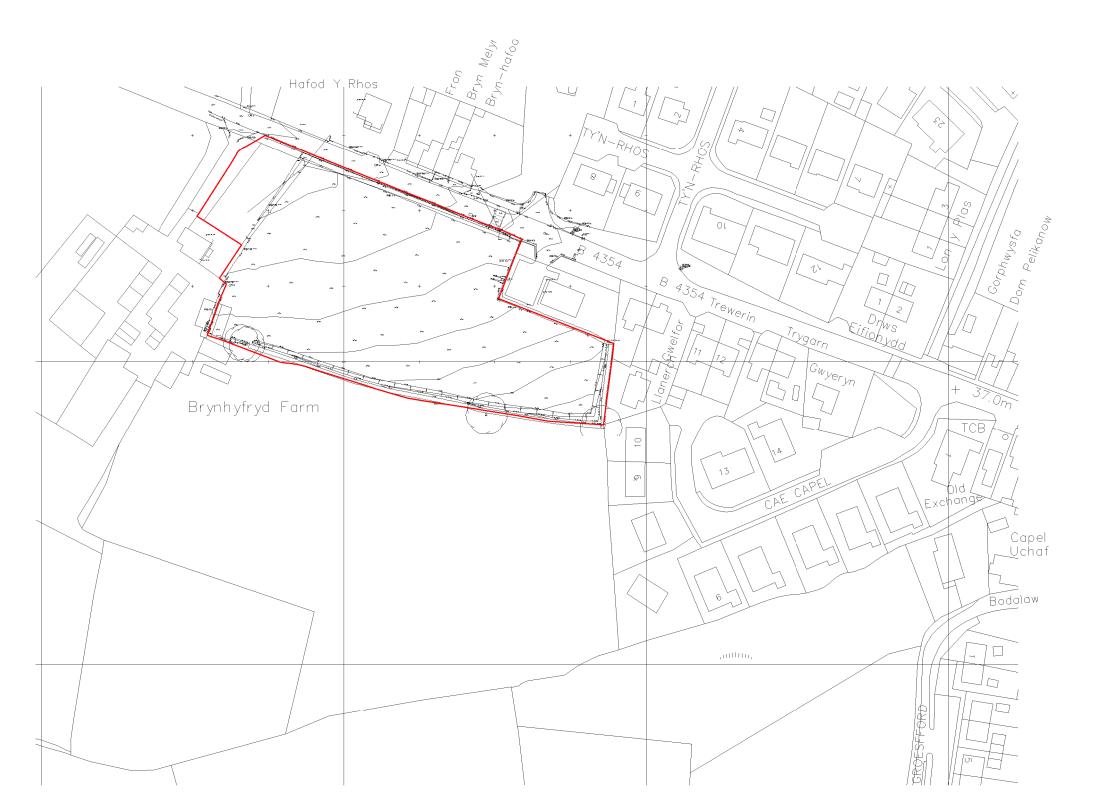

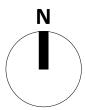

А	RED LINE ADDED TO APPLICATION SITE	29/01/25	GT
REV	DESCRIPTION	DATE	ВУ

THIS DRAWING IS THE COPYRIGHT OF AINSLEY GOMMON ARCHITECTS. CHECK ALL DIMENSIONS ON SITE. DISCREPANCIES TO BE NOTIFIED TO ARCHITECT. ELEMENTS OF STRUCTURE SHOWN ARE INDICATIVE AND FOR GUIDANCE. FINAL DESIGN TO BE AS STRUCTURAL EMPIREES DETAILS AND SPECIFICATION. DO NOT SCALE FROM THIS DRAWING. WORK TO FIGURED DIMENSIONS ONLY.

PROJECT

BRYNHYFRYD, CHWILOG for WILLIAMS HOMES (BALA)

DRAWING TITLE

## LOCATION PLAN

SCALE 1:1250 @A3	DATE 24/10/24	DRAWN MG	CHECKED	
DRAWING STATUS	DDEL IN AINIA DV			
JOB No	DRAWING N	lo RE\	/ISION	
C1158	001	Α		



THE OLD POLICE STATION, 15 GLYNNE WAY, HAWARDEN, CH5 31
Tel: 01244 537 100 | wales@agarchitects.co.uk | www.agarchitects.co.uk

Ainsley Gommon Architects Ltd. Registered in England & Wales No. 4187948
Registered Office: 1 Price Street, Hamilton Square, Birkenhead CH41 6JN