
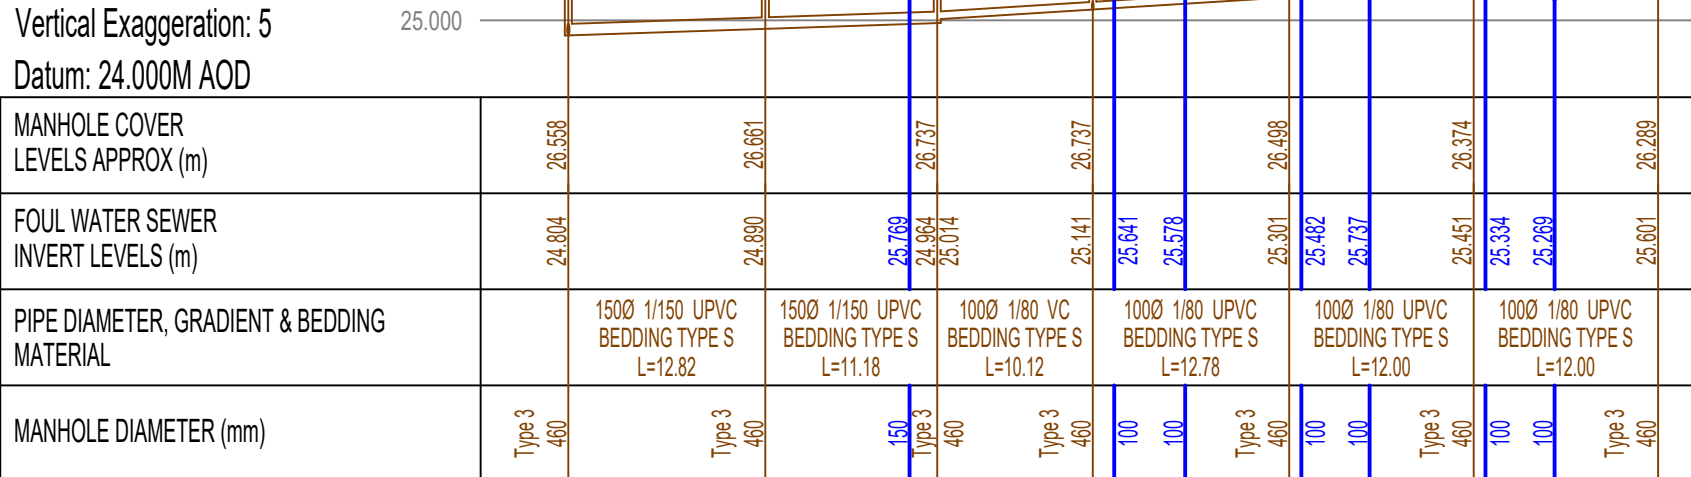
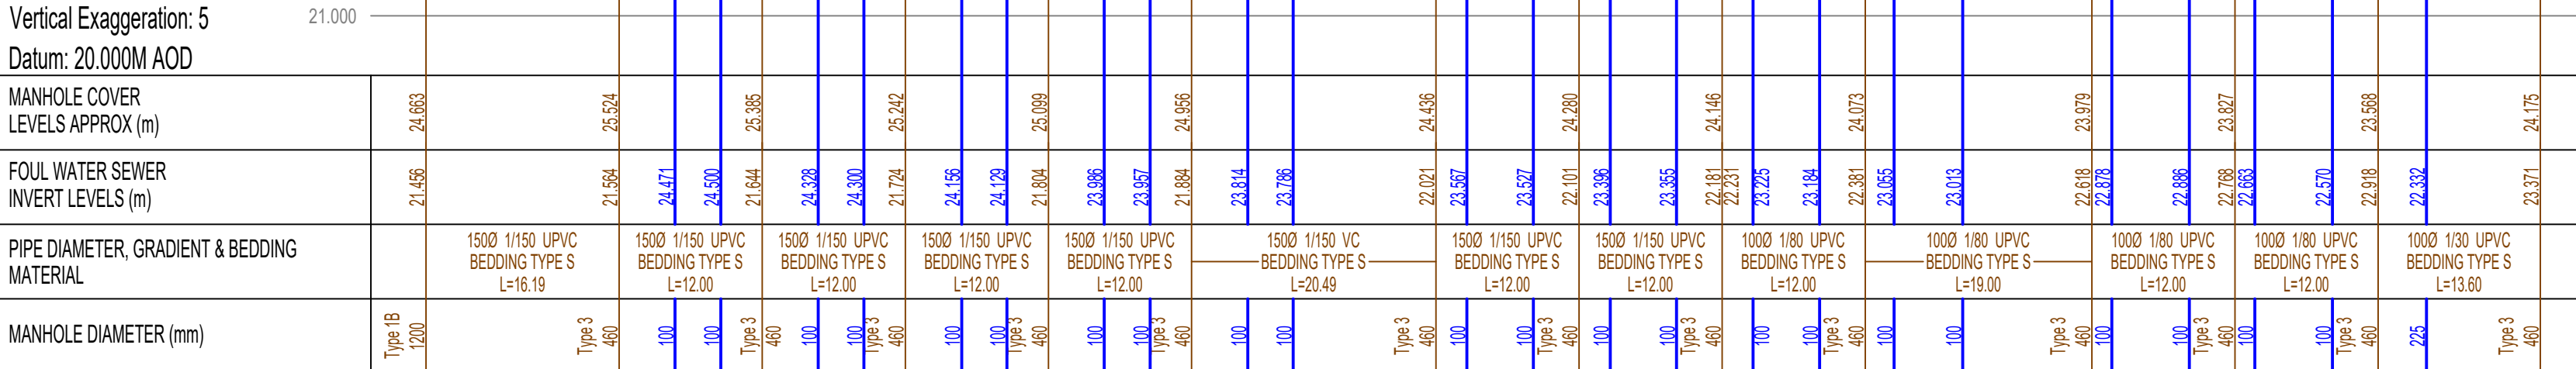
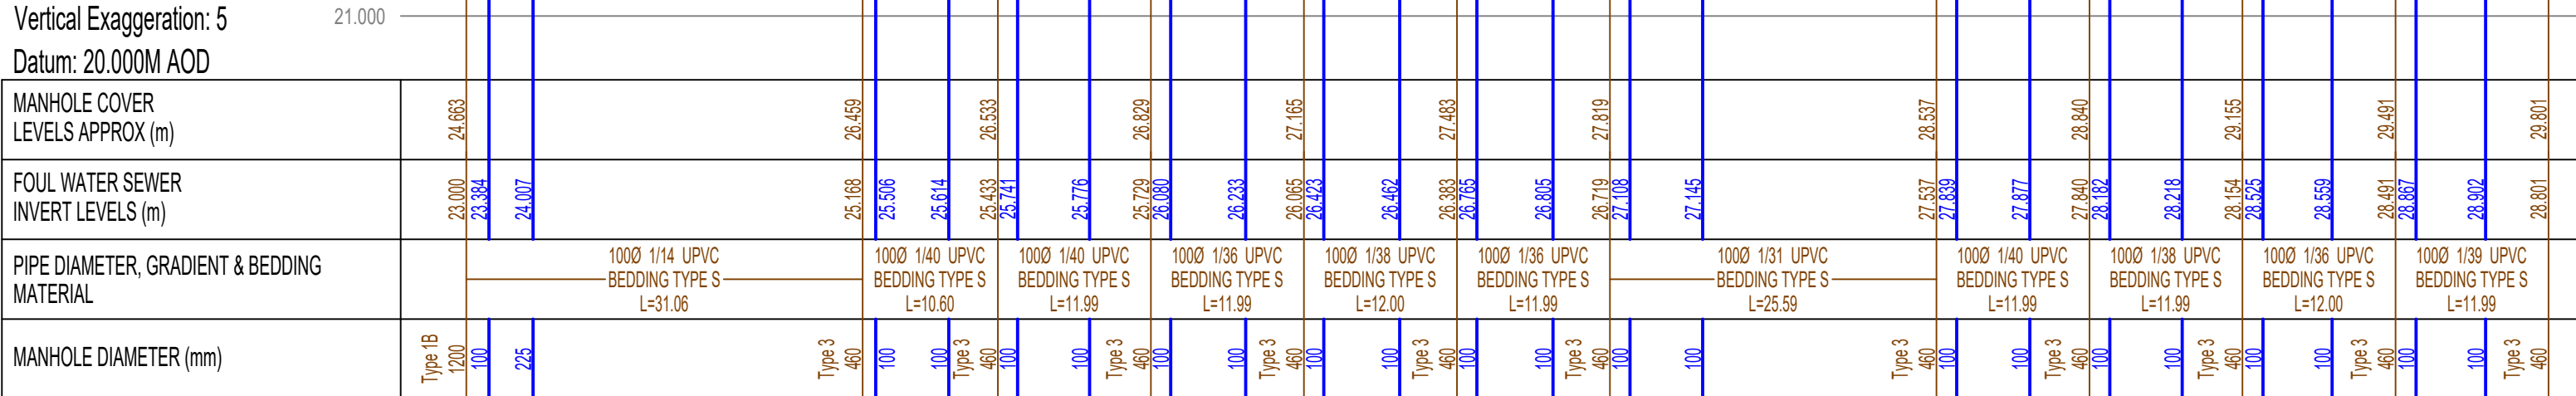


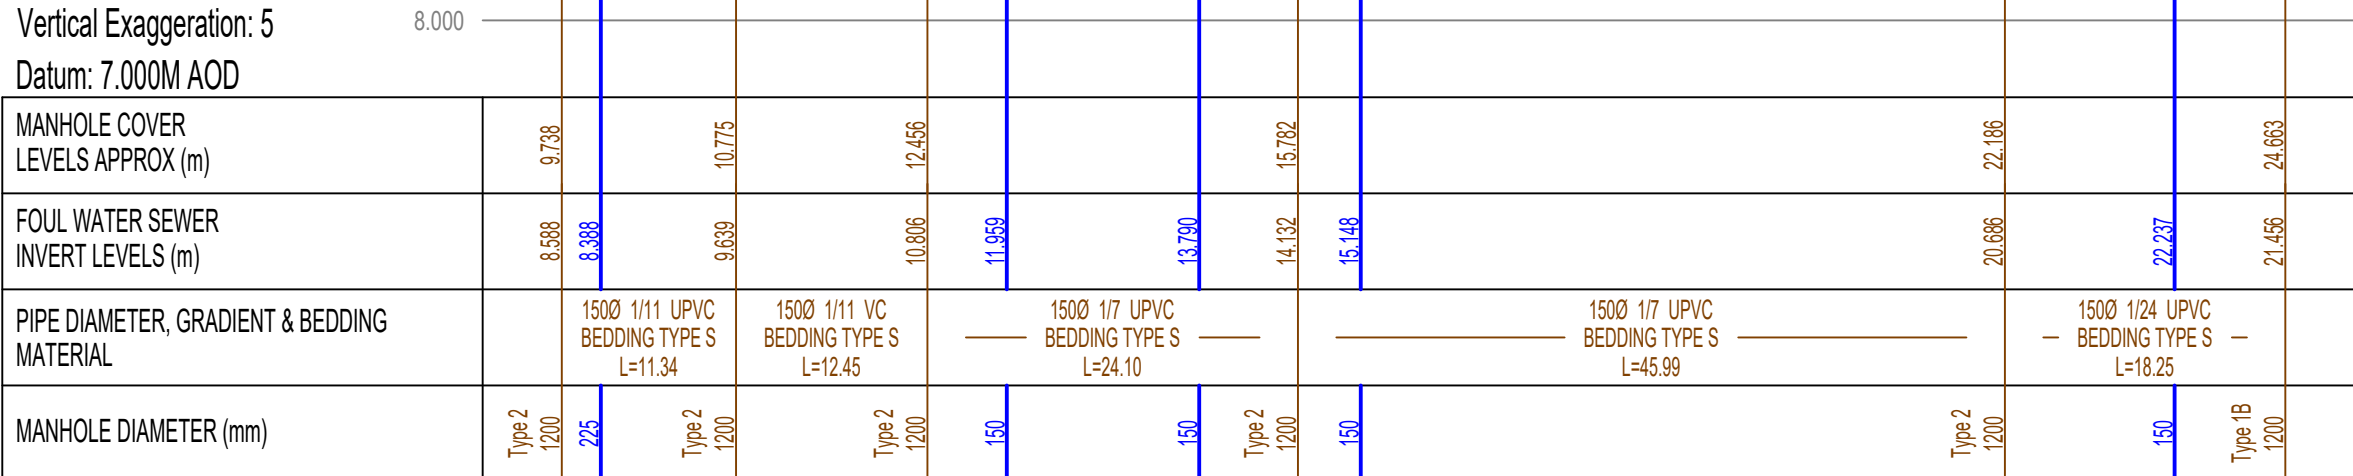

P01	07.07.2025	FIRST ISSUE		KB	KB	KB
REV	DATE	DESCRIPTION		BY	CHK	APP
DRAWING STATUS:						
PRELIMINARY						
CLIENT:						
SPRING GARDENS HOLIDAY PARK						
ARCHITECT:						
CADNANT PLANNING						
PROJECT:						
SPRING GARDENS, ST ASAPH						
TITLE:						
DRAINAGE LONGSECTIONS SHEET 2						
STATUS:	PROJECT No.	DRAWING No.				REV:
S2	518	008				P01
SCALE @ A1: H=1:250 V=1:50	DESIGNED: KB	DRAWN: KB	CHECKED: KB	APPROVED: KB	DATE: JULY 2025	
MÔN CIVILS LIMITED						