




3D VIEW 4



3D VIEW 5



3D VIEW 6

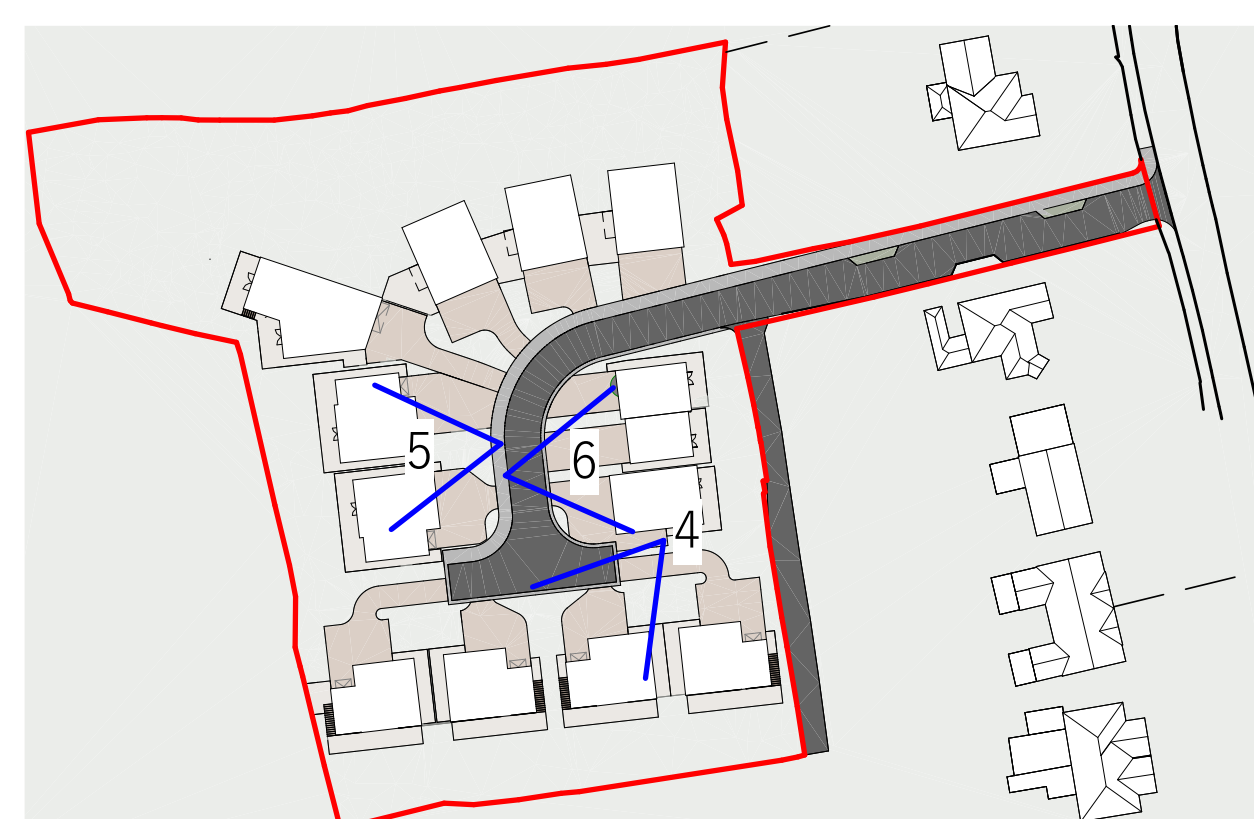

VIEW KEY



www.saer.wales | 01492 472478 | studio@saer.wales

THIS DRAWING IS COPYRIGHT OF SAER ARCHITECTS LIMITED. CHECK ALL DIMENSIONS ON SITE. CHANGES TO BE NOTIFIED TO ARCHITECT. ELEMENTS OF STRUCTURE SHOWN ARE INDICATIVE AND FOR GUIDANCE. FINAL DESIGN TO STRUCTURAL ENGINEERS DETAILS AND SPECIFICATION.

PROJECT:
34 CADNANT PARK SITE

CLIENT:
CHRIS & ALUN JONES

DRAWING TITLE:
PROPOSED 3D VIEWS 2

DRAWING STATUS: PLANNING STATUS: S3

DRAWING No: CPS-SAL-01-ZZ-DR-A-0023 PROJECT No: P1227

SCALE: 1 : 1000@A1 REVISION: P1