


1 | STREET ELEVATION FACING NORTH ALONG NEW ACCESS ROAD  
SCALE: 1 : 200




2 | STREET ELEVATION FACING NORTH  
SCALE: 1 : 200

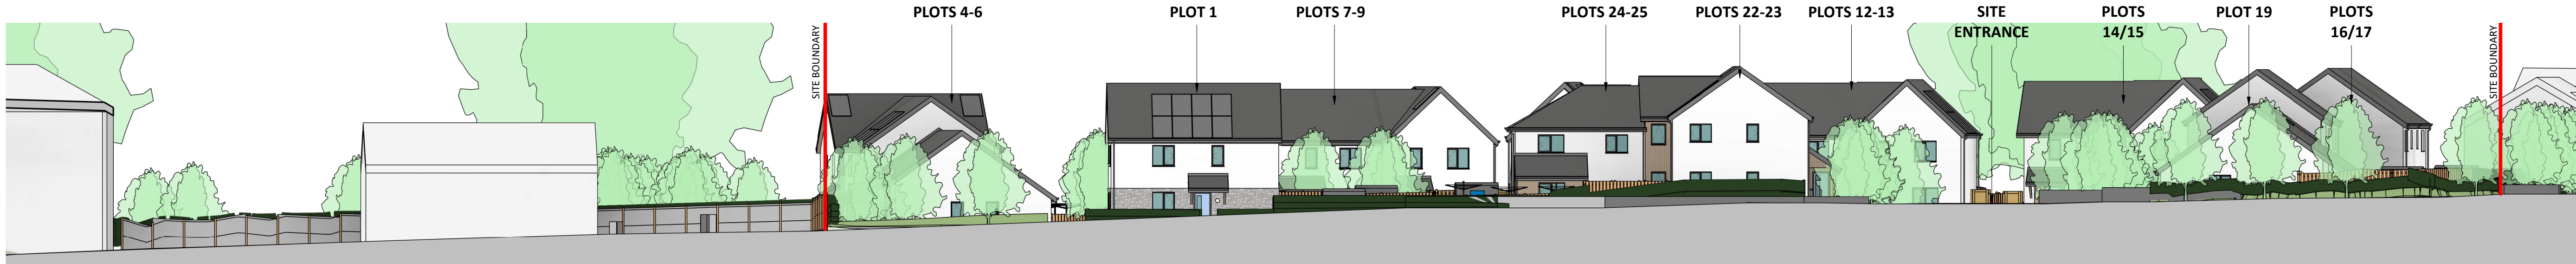

3 | STREET ELEVATION FACING EAST THROUGH SITE ENTRANCE  
SCALE: 1 : 200



4 | STREET ELEVATION FACING EAST  
SCALE: 1 : 200

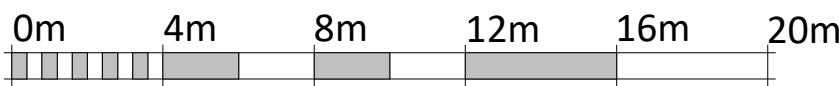

VISUAL SCALE 1:200 @ A1

B	1.8m FENCING TO REAR GARDENS FOLLOWING SBD FEEDBACK	16/07/25	AL
A	UPDATED FOLLOWING WG FEEDBACK & COORDINATED WITH CONSULTANTS INFO	15/07/25	AL
REV	DESCRIPTION	DATE	BY

THIS DRAWING IS THE COPYRIGHT OF AINSLEY GOMMON ARCHITECTS. CHECK ALL DIMENSIONS ON SITE. DISCREPANCIES TO BE NOTIFIED TO ARCHITECT. ELEMENTS OF STRUCTURE SHOWN ARE INDICATIVE AND FOR GUIDANCE. FINAL DESIGN TO BE AS STRUCTURAL ENGINEERS DETAILS AND SPECIFICATION.

PROJECT  
BRYNHYFRYD, CHWILOG  
for WILLIAMS HOMES  
(BALA)

DRAWING TITLE  
STREET ELEVATION & SITE  
SECTIONS - SHEET 1

SCALE	DATE	DRAWN	CHECKED
1 : 200 @ A1	25/02/25	TB	SV
DRAWING STATUS	PLANNING		
JOB No	DRAWING No	REVISION	
C1158	007	B	