


1 | BEDROOM SECTION
SCALE: 1 : 50

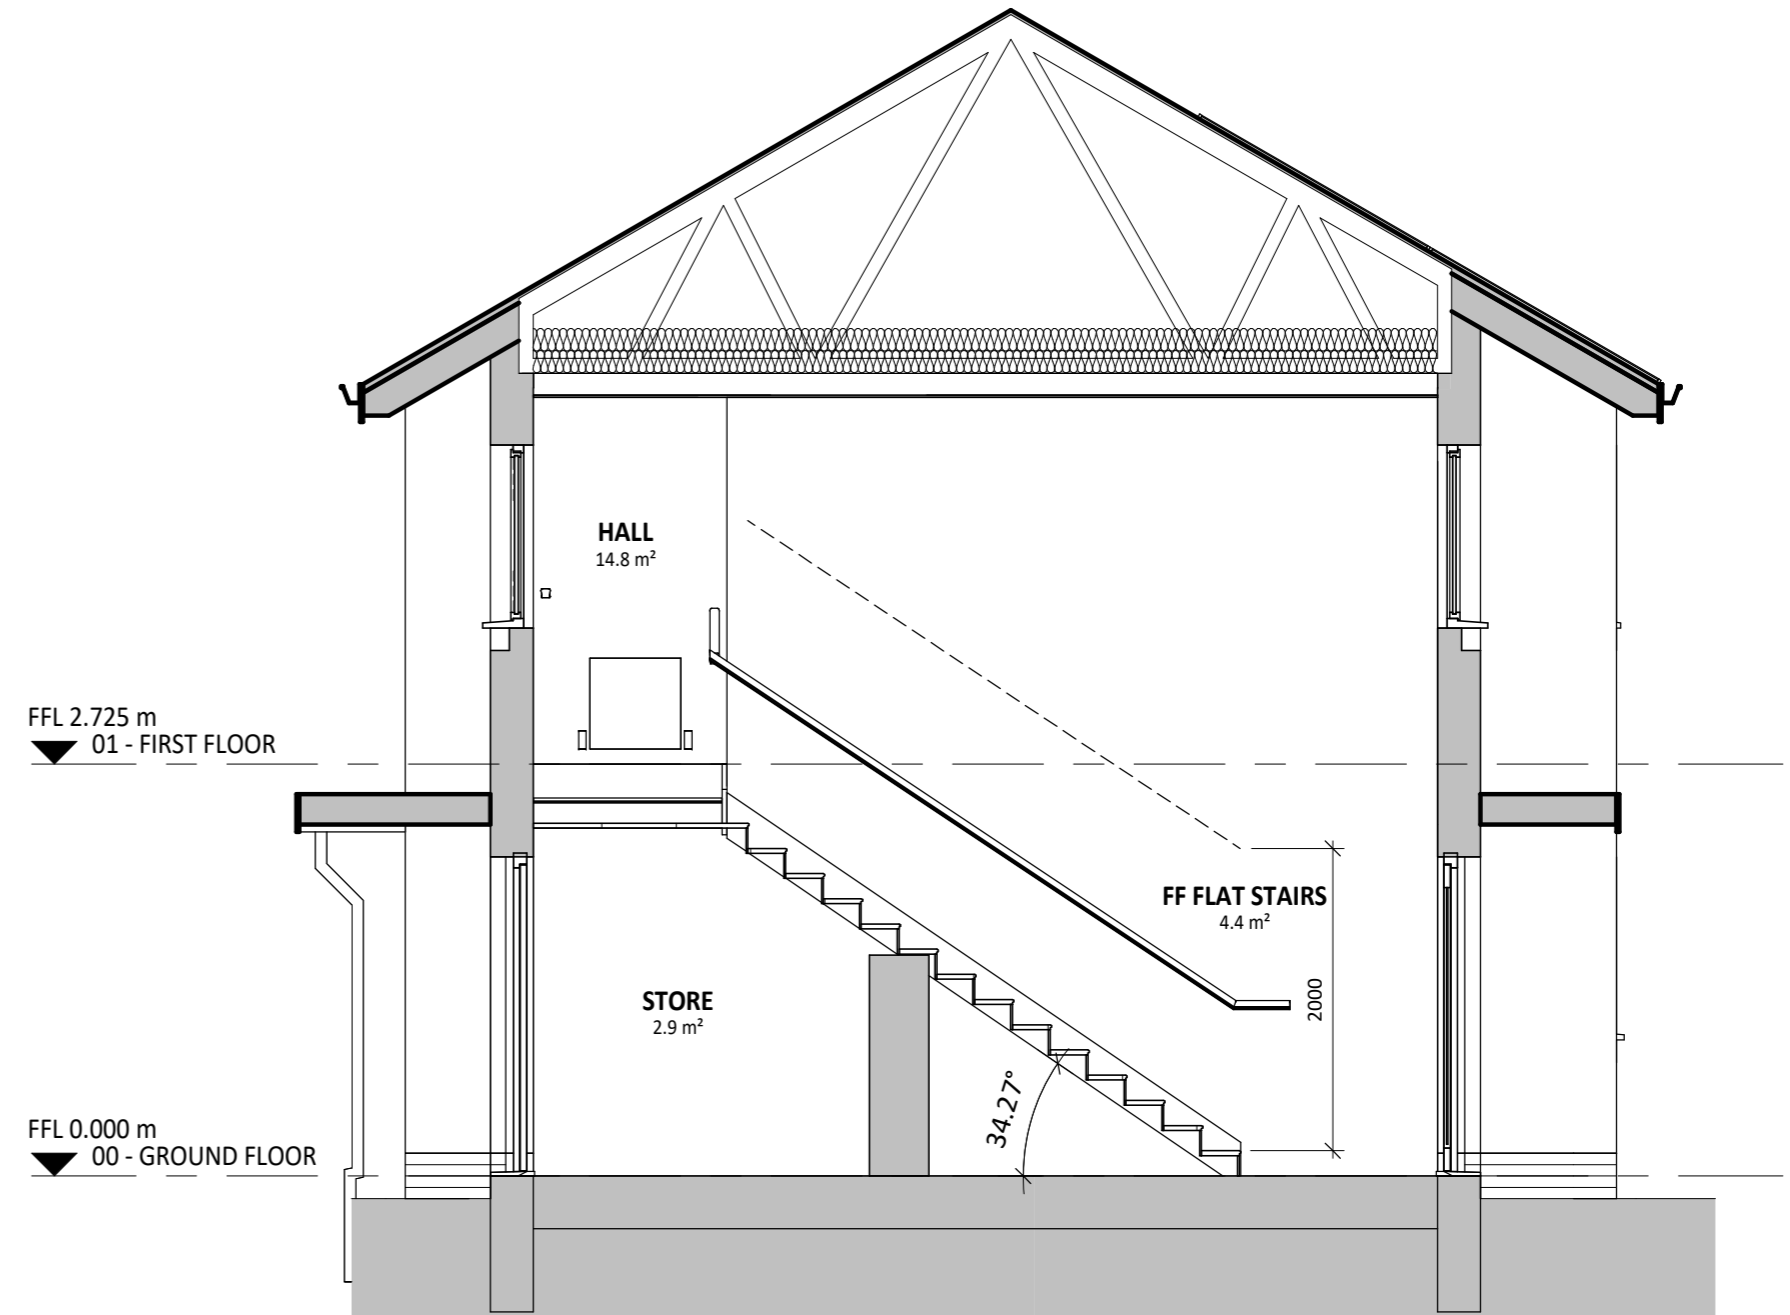

2 | STAIR SECTION
SCALE: 1 : 50

REV	DESCRIPTION	DATE	BY

THIS DRAWING IS THE COPYRIGHT OF AINSLEY GOMMON ARCHITECTS.
CHECK ALL DIMENSIONS ON SITE. DISCREPANCIES TO BE NOTIFIED TO ARCHITECT.
ELEMENTS OF STRUCTURE SHOWN ARE INDICATIVE AND FOR GUIDANCE.
FINAL DESIGN TO BE AS STRUCTURAL ENGINEERS DETAILS AND SPECIFICATION.

PROJECT
CWM ROAD,
LLANDUDNO
for FIRST CHOICE HOUSING AND
GRŴP CYNEFIN

DRAWING TITLE
DIRECT ACCESS FLAT BLOCK
SECTIONS

SCALE	@A2	DATE	DRAWN	CHECKED
1 : 50	03/02/25	TB	SV	

DRAWING STATUS
PLANNING

JOB No DRAWING No REVISION

C1054 083



THE OLD POLICE STATION, 15 GLYNNE WAY, HAWARDEN, CH5 3NS
Tel: 01244 537 100 | wales@agarchitects.co.uk | www.agarchitects.co.uk
Ainsley Gomon Architects Ltd. Registered in England & Wales No.4187948
Registered Office: 1 Price Street, Hamilton Square, Birkenhead CH41 6JN



VISUAL SCALE 1:50 @ A2