

TORIAID SAFLE - DRYCH IAD YN WYNEBU'R DE DDWYRAIN
SITE SECTION - ELEVATION FACING SOUTH EAST
SCALE 1 : 200



TORIAID SAFLE - DRYCH IAD YN WYNEBU'R GOGLEDD ORLLEWIN
SITE SECTION - ELEVATION FACING NORTH WEST
SCALE 1 : 200

E	REVISED SITE BOUNDARY & LAYOUT - APTS NOW REPOSITIONED TO THE WEST	28/08/25	OR
D	PPLS AND ROAD LEVELS REVISED	15/08/25	IO
C	PLOT 7+8 GABLE WINDOW REPOSITIONED	24/07/25	IO
B	STONE WALL + RAILING ADDED PLOT 1-2	21/07/25	IO
A	NEW SITE LAYOUT WITH FRONT POS	17/07/25	IO
REV	DISGRIFIAD/DESCRIPTION	DIYDDIAD / DATE	GAR / RW

THIS DRAWING IS THE COPYRIGHT OF AINSLEY GOMMON ARCHITECTS. CHECK ALL DIMENSIONS ON SITE. DISCREPANCIES TO BE NOTIFIED TO ARCHITECT. ELEMENTS OF STRUCTURE SHOWN ARE INDICATIVE AND FOR GUIDANCE. FINAL DESIGN TO BE AS STRUCTURAL ENGINEERS DETAILS AND SPECIFICATION.

PROSIECT/PROJECT
SITE AT Y FFOR
for **WILLIAMS HOMES**


TEITL Y CYNLLUN/ DRAWING TITLE
TORIAID SAFLE
ARFAETHEDIG - PROPOSED
SITE SECTIONS 2

GRADDFA / SCALE	DIYDDIAD/DATE	DRAWN	CHECKED
As indicated @A1	09/06/25	IO	SV
STATWS CYNLLUN	PLANNING		
DRAWING STATUS			
RHIF JOB No	RHIF CYNLLUN/DRAWING No	ADDOLYGIAD/ REVISION	
C1136	011	E	


AG | **A** **AINSLEY GOMMON ARCHITECTS**

THE OLD POLICE STATION, 15 GLYNNE WAY, HAWARDEN, CH15 3HS
Tel: 01244 537 100 | wales@agarchitects.co.uk | www.agarchitects.co.uk
Ainsley Gommon Architects Ltd. Registered in England & Wales No.4187948
Registered Office: 1 Price Street, Hamilton Square, Birkenhead CH41 6JN

PRINTED: 28/08/2025 15:52:08

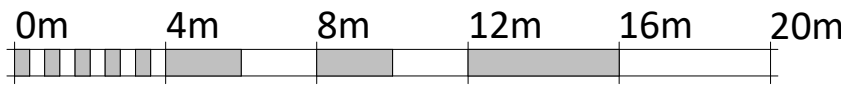

VISUAL SCALE 1:200 @ A1

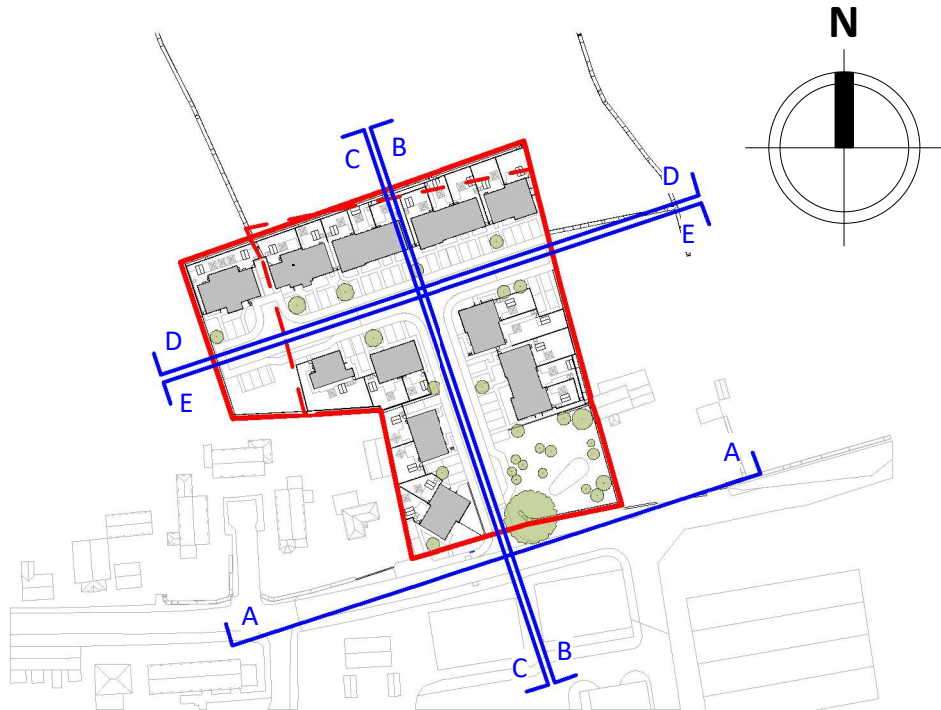

ALLWEDD / SITE SECTION KEY