




Above: Upgraded entrance onto Cwttir Lane. Visibility Splay and Context (Scale 1/200 @ A3)

Below: Upgraded entrance onto Cwttir Lane. General Arrangement and Access Control (Scale 1/100 @ A3)

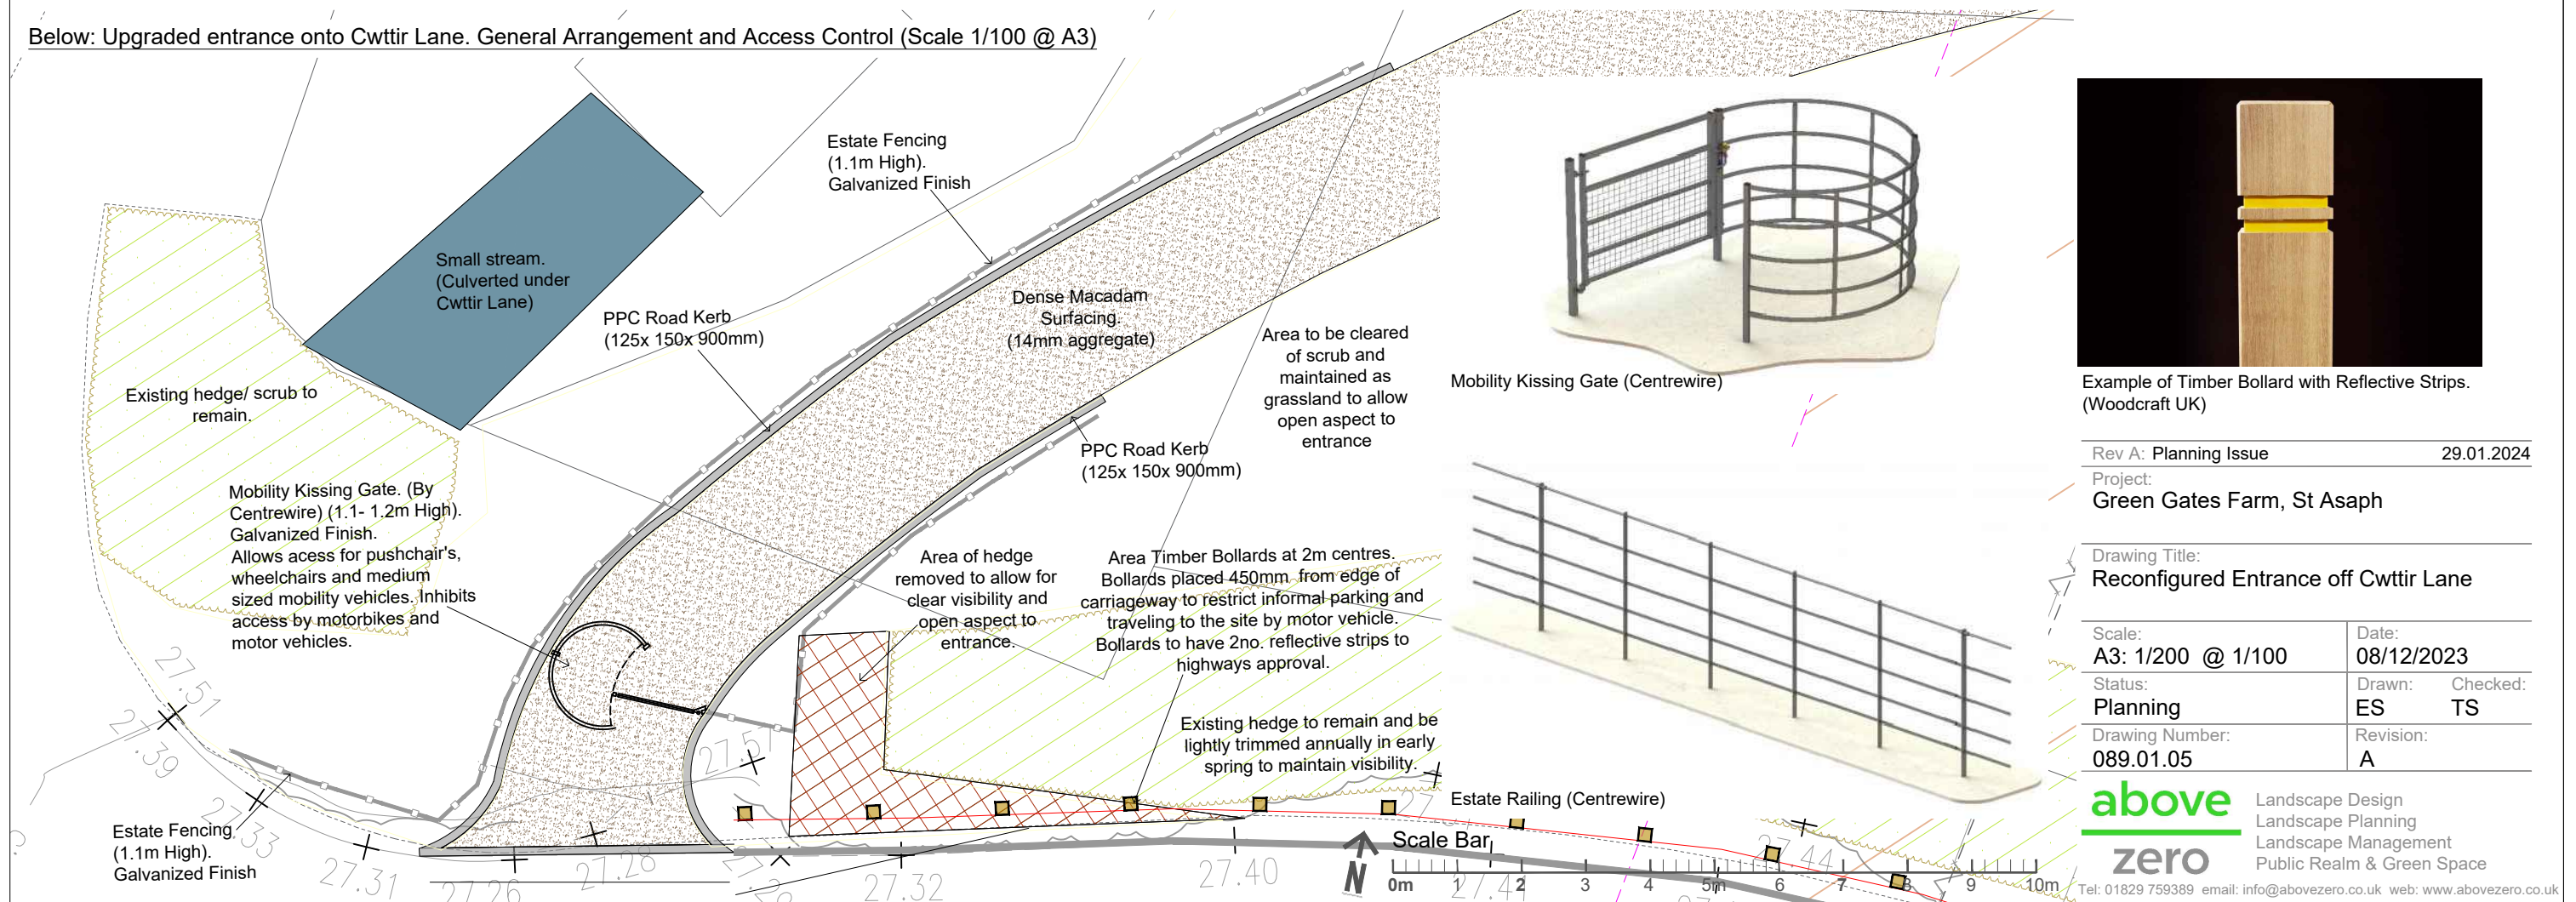

Rev A: Planning Issue 29.01.2024

Project: Green Gates Farm, St Asaph

Drawing Title: Reconfigured Entrance off Cwttir Lane

Scale: A3: 1/200 @ 1/100 Date: 08/12/2023

Status: Planning Drawn: ES Checked: TS

Drawing Number: 089.01.05 Revision: A

above zero Landscape Design
Landscape Planning
Landscape Management
Public Realm & Green Space

Tel: 01829 759389 email: info@abovezero.co.uk web: www.abovezero.co.uk