


3P2B + 2P1B APARTMENT SECTION
 SCALE 1 : 50

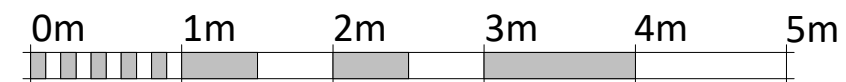

VISUAL SCALE 1:50 @ A3

REV	DESCRIPTION	DATE	BY
A	ANNOTATIONS ADDED; DETAILING ADDED; TRUSS ADDED	12/03/25	TB

REV	DESCRIPTION	DATE	BY
-----	-------------	------	----

THIS DRAWING IS THE COPYRIGHT OF AINSLEY GOMMON ARCHITECTS. CHECK ALL DIMENSIONS ON SITE. ANY DISCREPANCIES TO BE NOTIFIED TO THE ARCHITECT. ELEMENTS OF STRUCTURE SHOWN ARE INDICATIVE AND FOR GUIDANCE. FINAL DESIGN TO BE AS STRUCTURAL ENGINEERS DETAILS AND SPECIFICATION.

PROJECT
CWM ROAD, LLANDUDUNO
 for FIRST CHOICE HOUSING
 AND GRŴP CYNEFIN

DRAWING TITLE
3P2B + 2P1B FLAT SECTION

SCALE	DATE	DRAWN	CHECKED
1 : 50 @A3	12/06/24	IO	SV

DRAWING STATUS **PLANNING**

JOB No	DRAWING No	REVISION
C941	057	A



THE OLD POLICE STATION, 15 GLYNNE WAY, HAWARDEN, CH5 3NS
 Tel: 01244 537 100 | wales@agarchitects.co.uk | www.agarchitects.co.uk

Ainsley Gommon Architects Ltd. Registered in England & Wales No. 4187948
 Registered Office: 1 Price Street, Hamilton Square, Birkenhead CH41 6JN