



REV	DESCRIPTION	DATE	BY
E	SITE AMENDMENTS FOLLOWING WGS FEEDBACK AND SOFT LANDSCAPE PLAN, INTERNAL ADJUSTMENTS & WINDOW ALTERATIONS TO HOUSES AND FLAT LAYOUTS, EXTERNAL ASPHS REMOVED FROM FLATS	17/03/25	IO
D	SITE AMENDMENTS FOLLOWING WGS FEEDBACK	07/03/25	IO
C	NEW COMMON & DIRECT ACCESS OPTION A FOR FLAT 24-29, PATH AROUND COMMON ACCESS FLATS 24-29 MOVED CLOSER TO BUILDING FOOTPRINT CHANGES FOLLOWING HIGHWAYS COMMENTS	24/10/24	GT
B	SITE LEVEL UNITS CHANGED FROM MAY TO METERS, WINDOWS ADDED TO PLOT 22	08/08/24	IO
A		10/07/24	GT

PROJECT
Cwm Road, Llandudno
 for First Choice Housing and Grŵp Cynefin

DRAWING TITLE
PROPOSED SITE LEVELS LAYOUT

SCALE	DATE	DRAWN	CHECKED
1 : 200 @ A1	05/07/24	GT	SV


DRAWING STATUS
PLANNING

JOB No	DRAWING No	REVISION
C1054	021	E

AG AINSLEY GOMMON ARCHITECTS

THE OLD POLICE STATION, 15 GLYNNE WAY, HAWARDEN, CH5 3HS
 Tel: 01244 537 100 | wales@agarchitects.co.uk | www.agarchitects.co.uk
 Registered Office: 1 Price Street, Hamilton Square, Birkenhead CH41 6RN

PRINTED: 17/03/2025 15:39:20

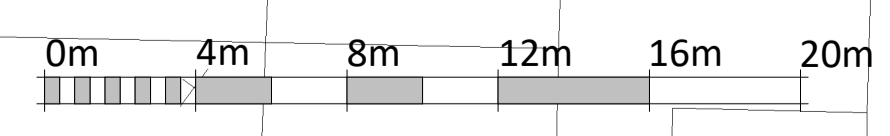

VISUAL SCALE 1:200 @ A1

