




3d

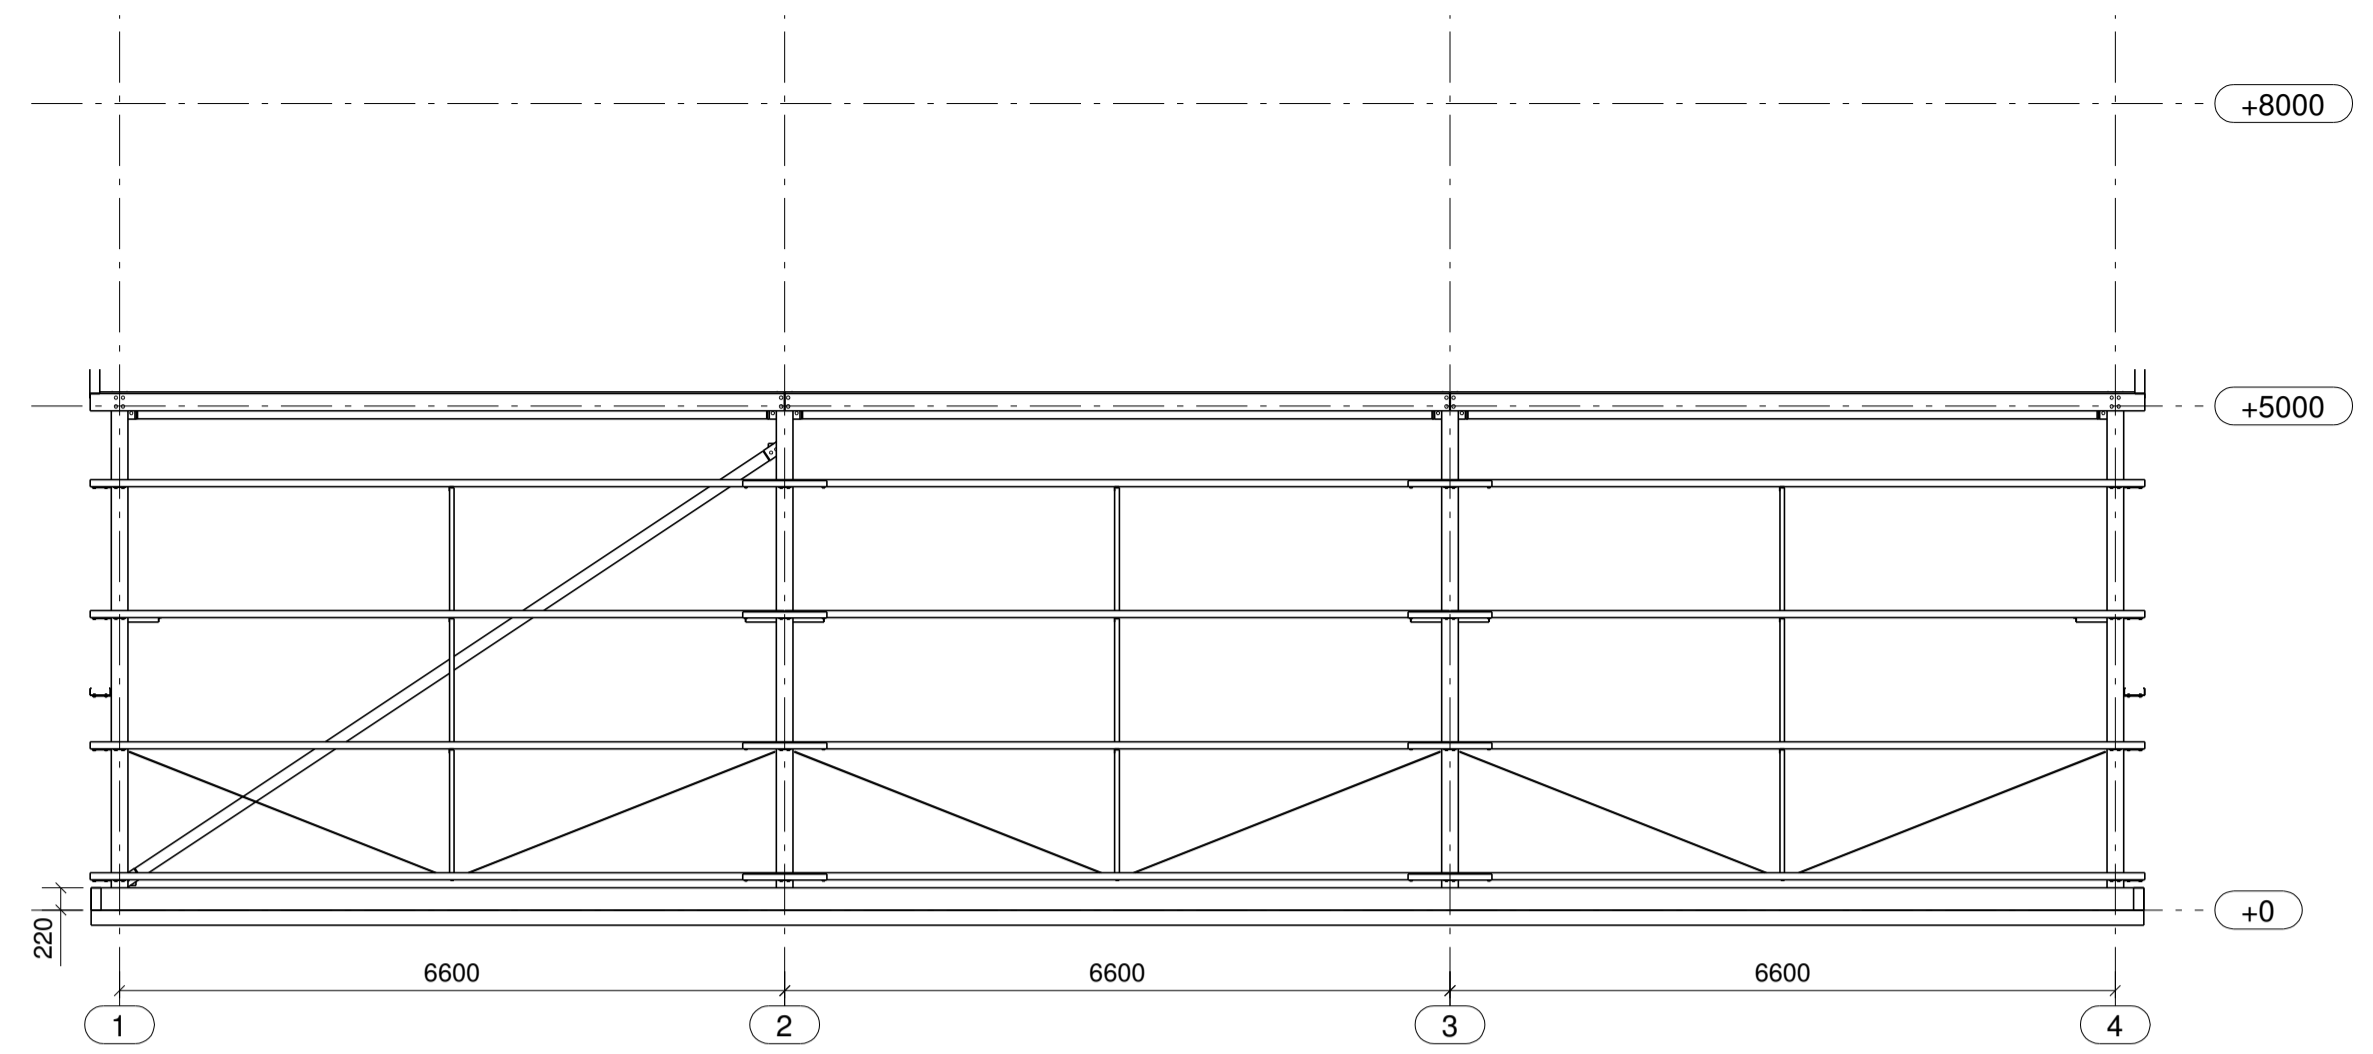

View 03 (3d)

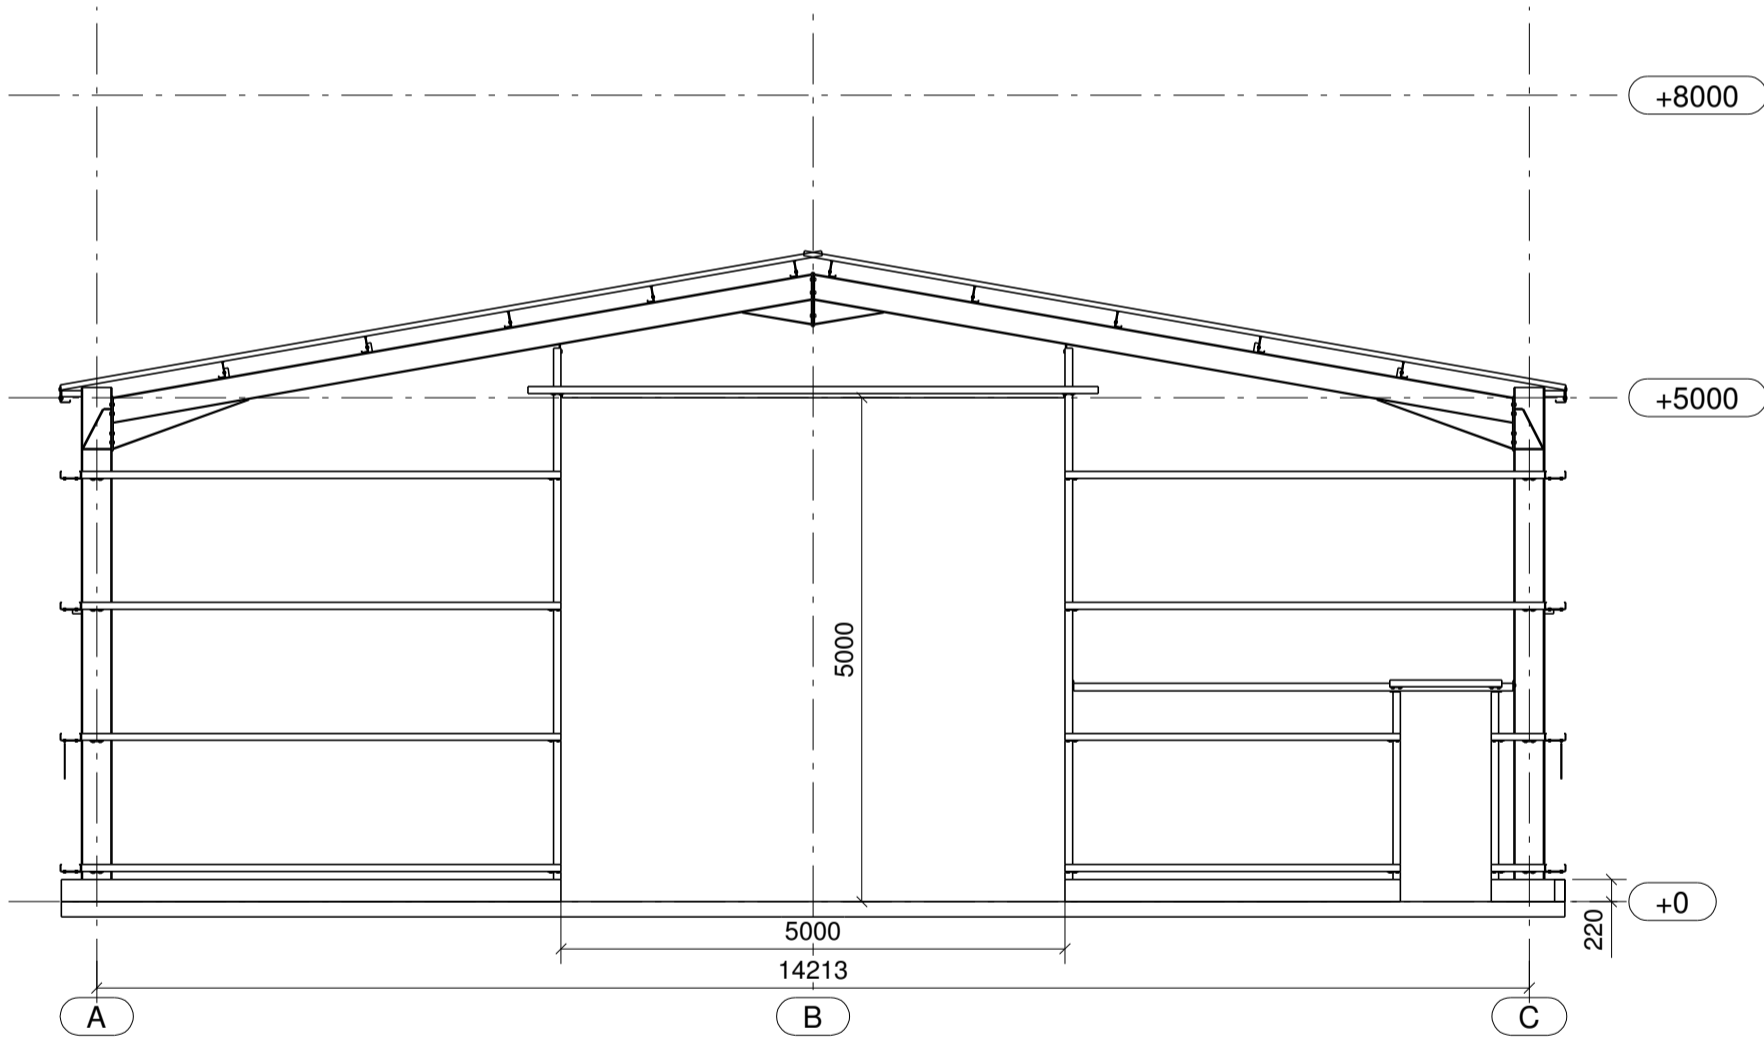




View 02 (3d)

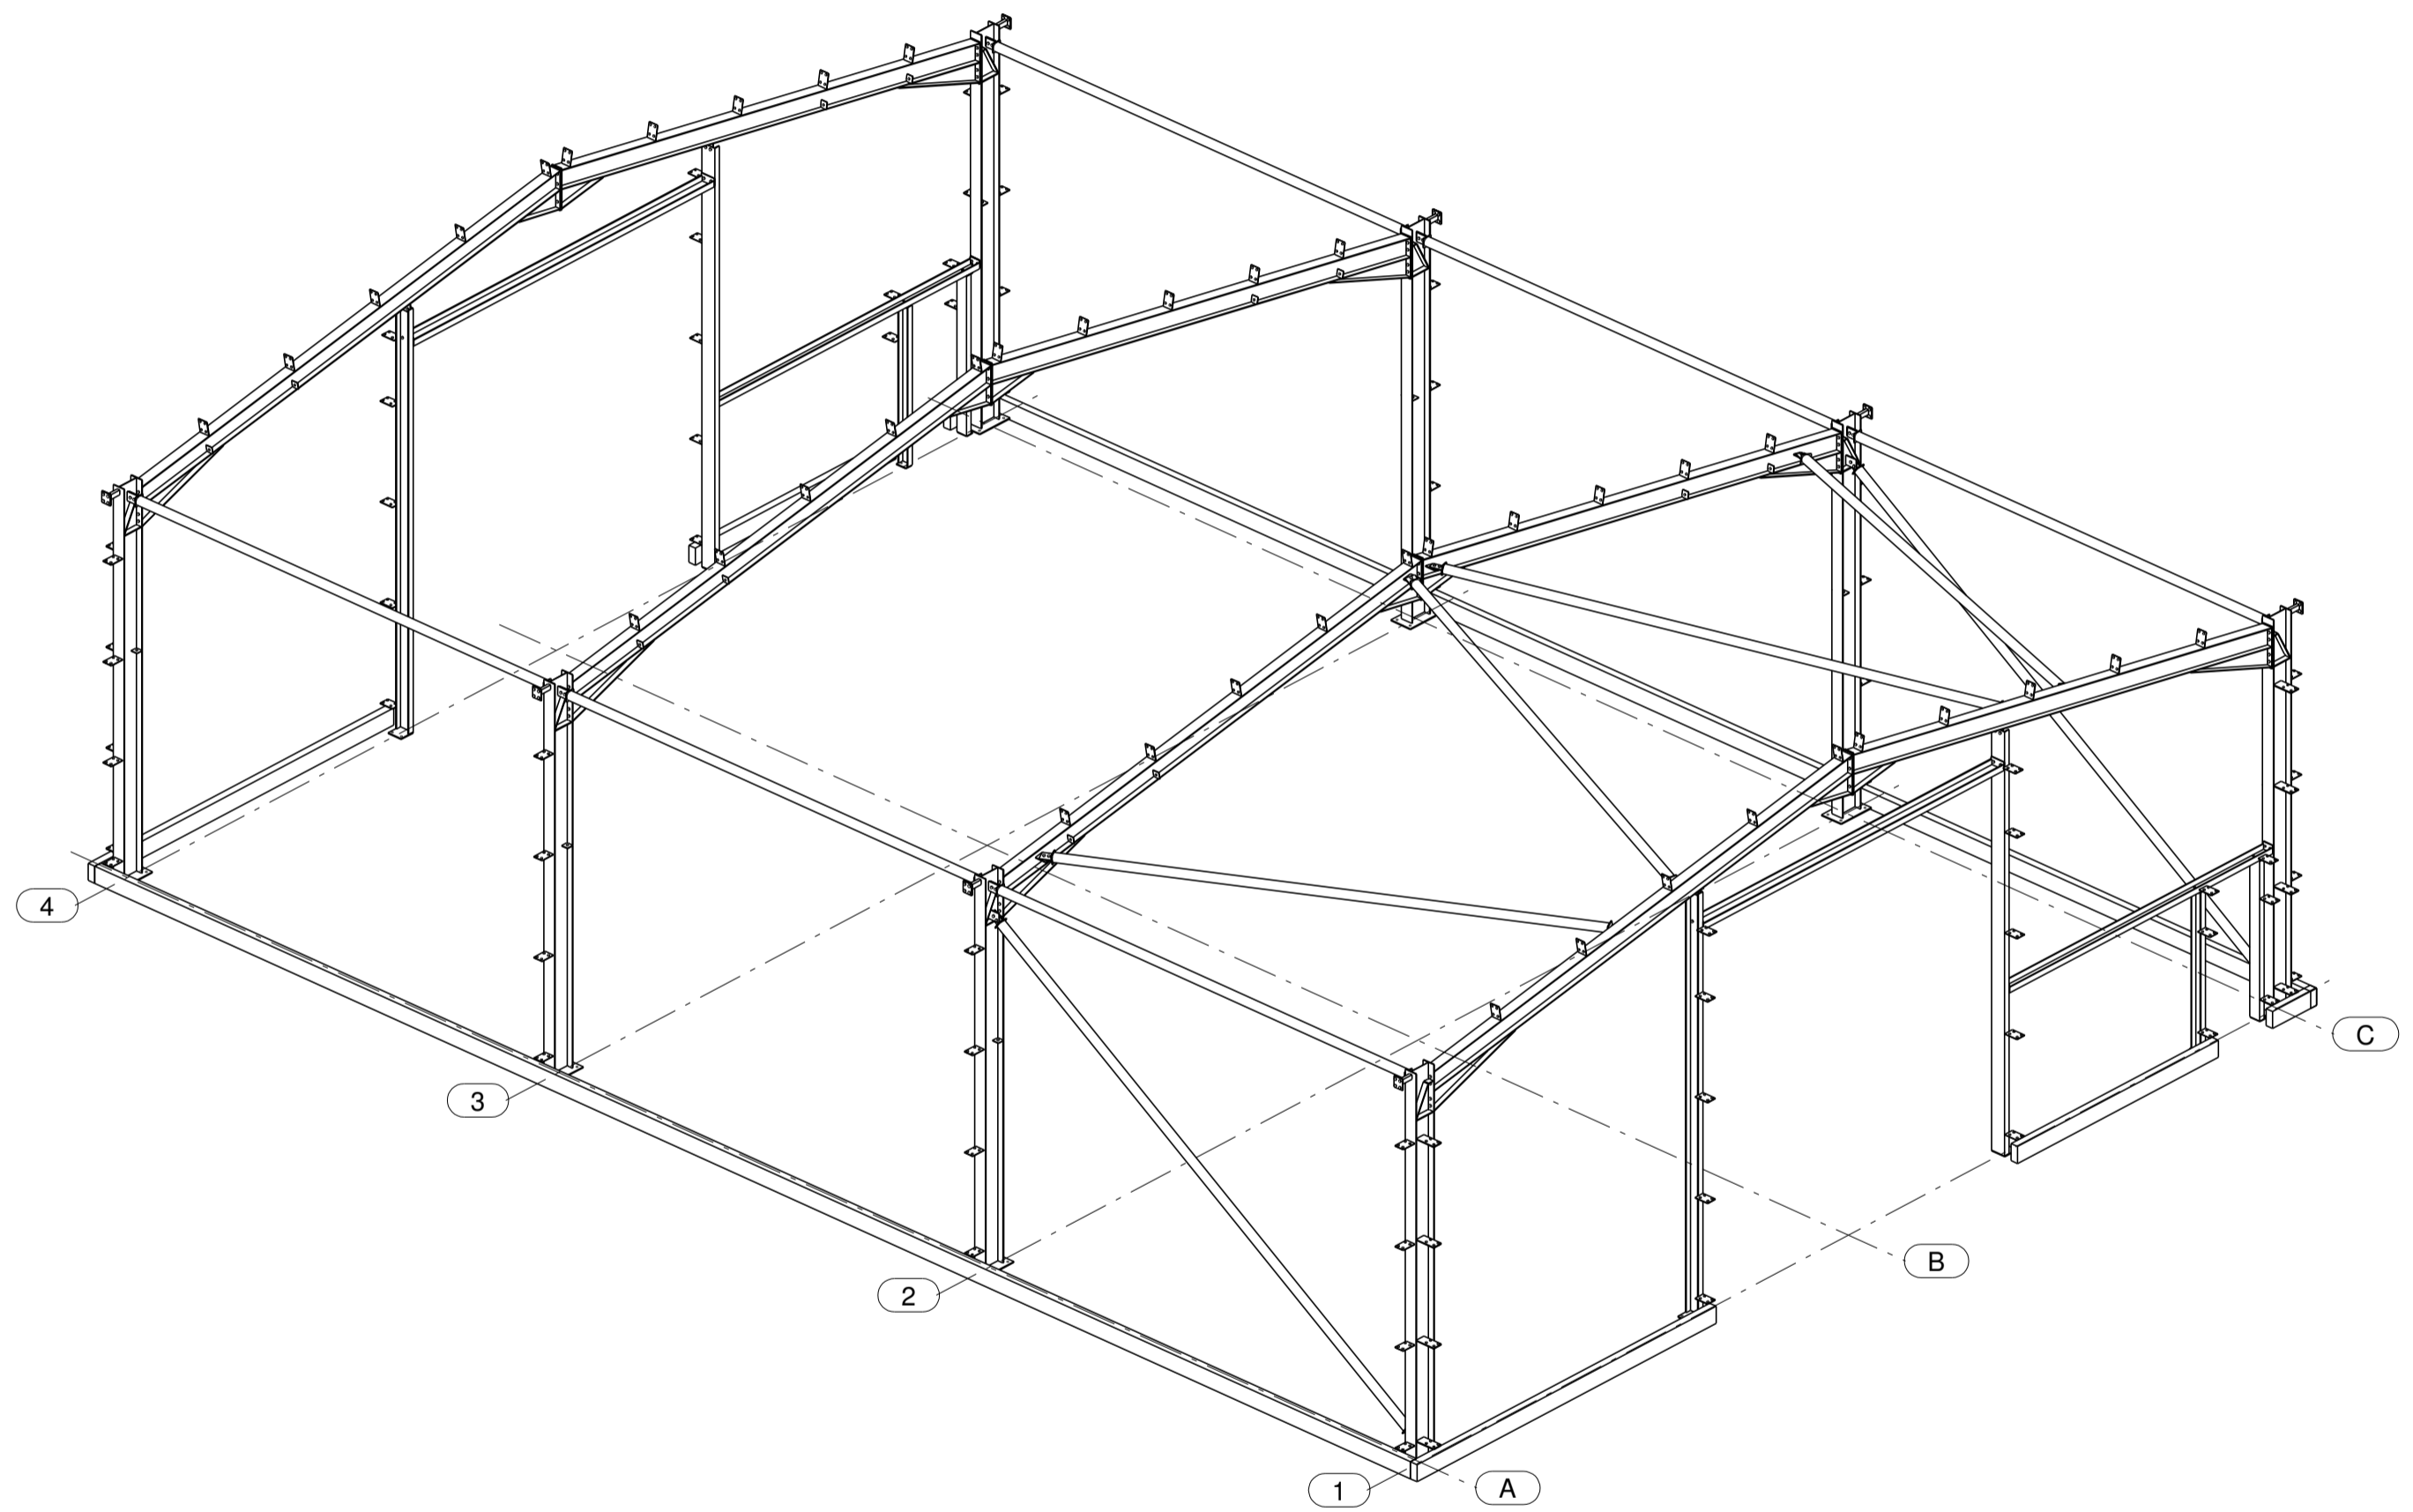

View 05 (Basic View)

REV NO	REV MARK	REVISION DESCRIPTION	REVISION DATE
1	R1	Single perimeter block wall added. Rail	10/05/2019

Dylan Roberts C Llansannan Denbigh			
DRAWING TITLE	3 D View & ELE for Approval		
CONTRACT	20x15x5 Caernarfon		
MODELLED BY	Mark Jones	ISSUE DATE	00.00.0000
CONTRACT NO	12140	SCALE	1/75
DRAWING No	G [1]	REVISION No.	1

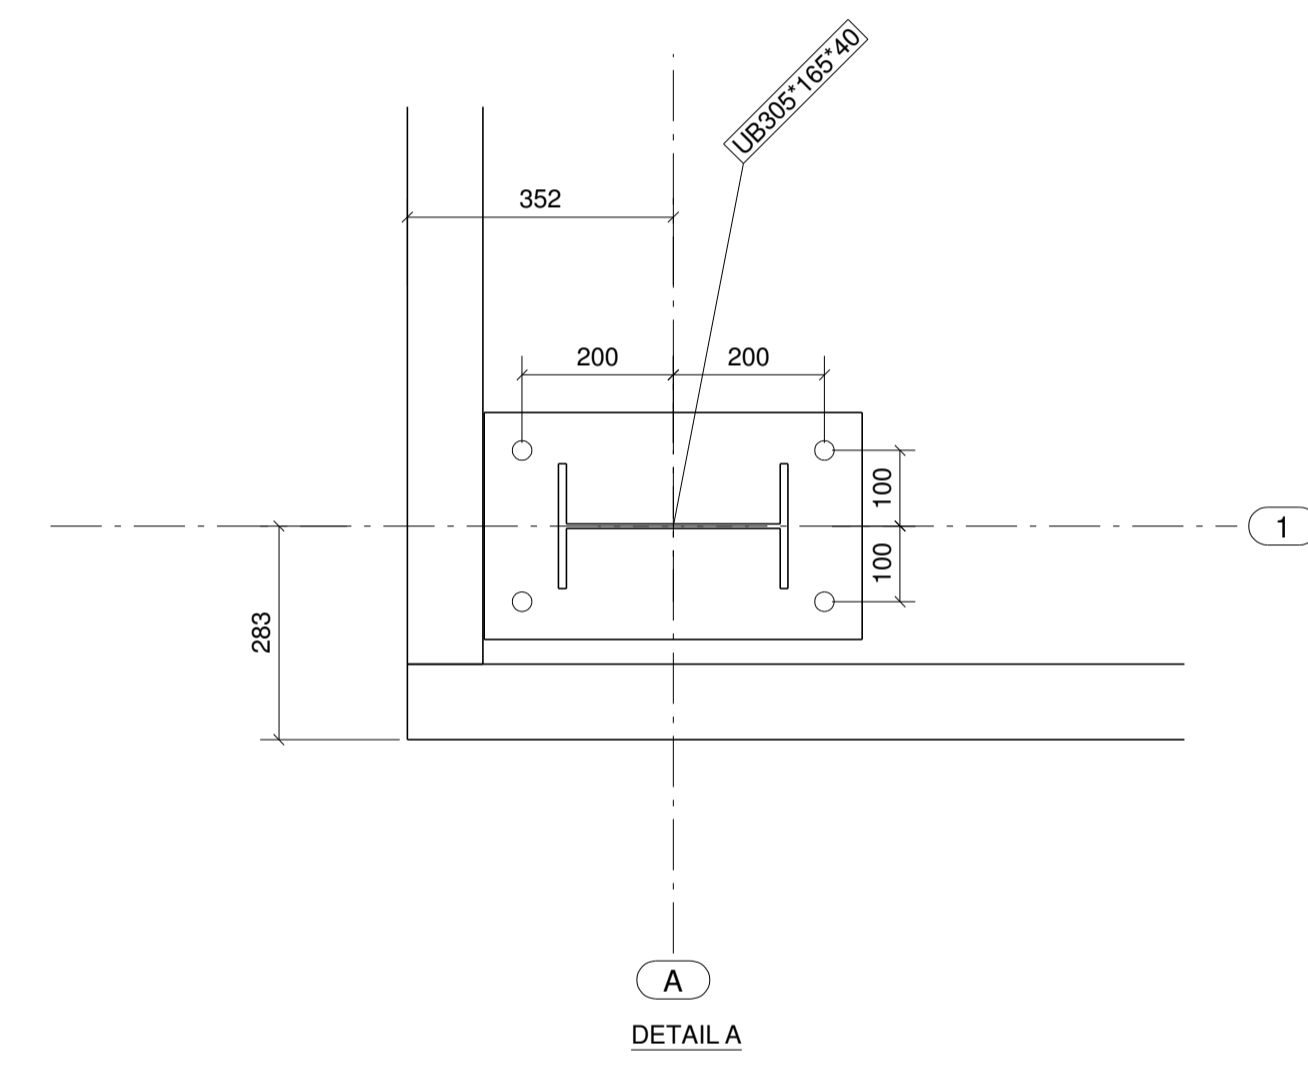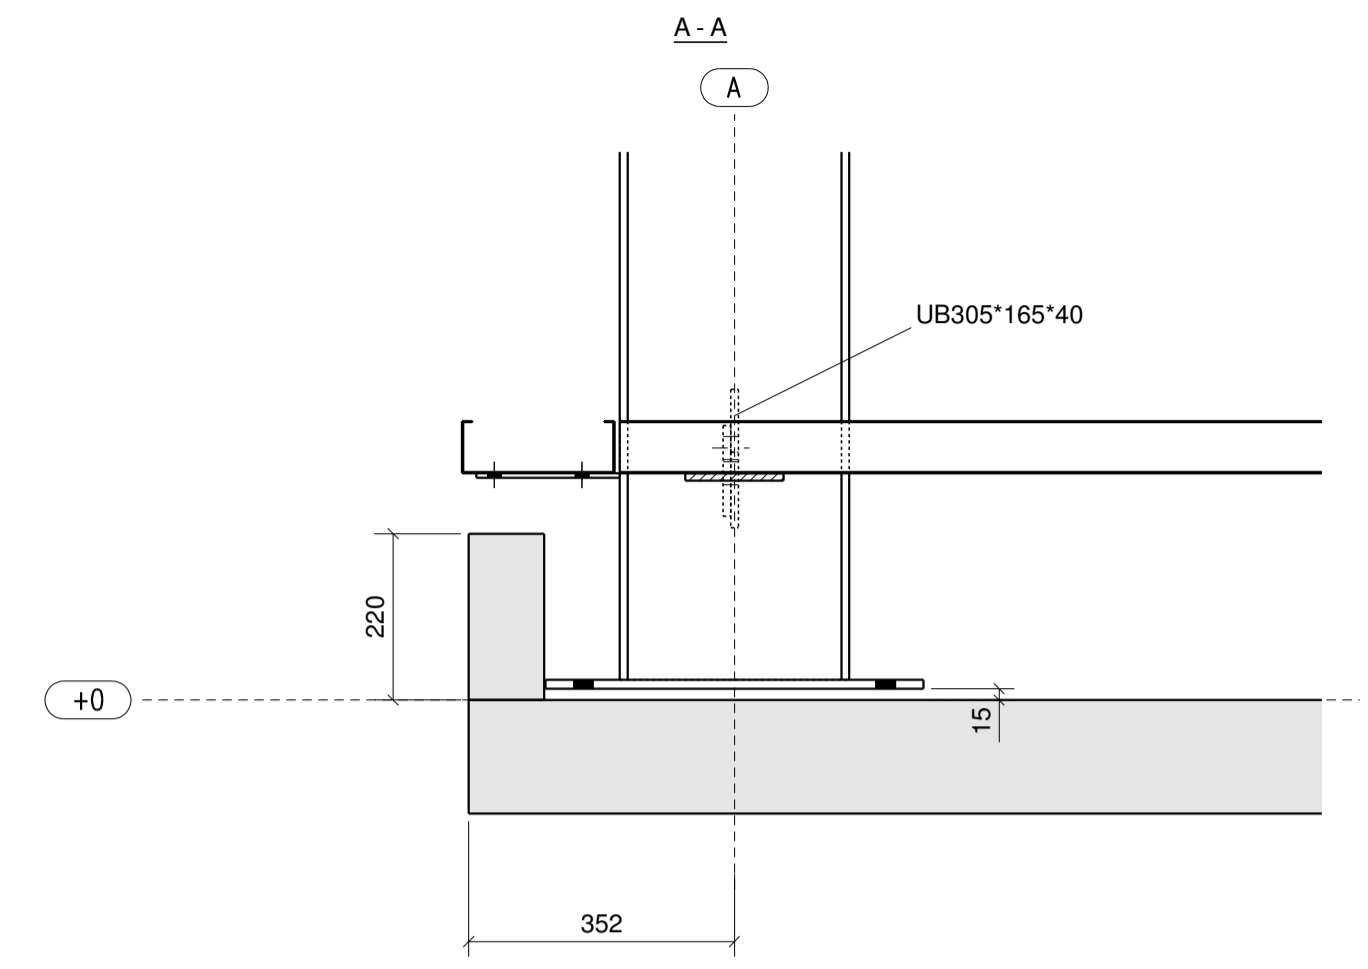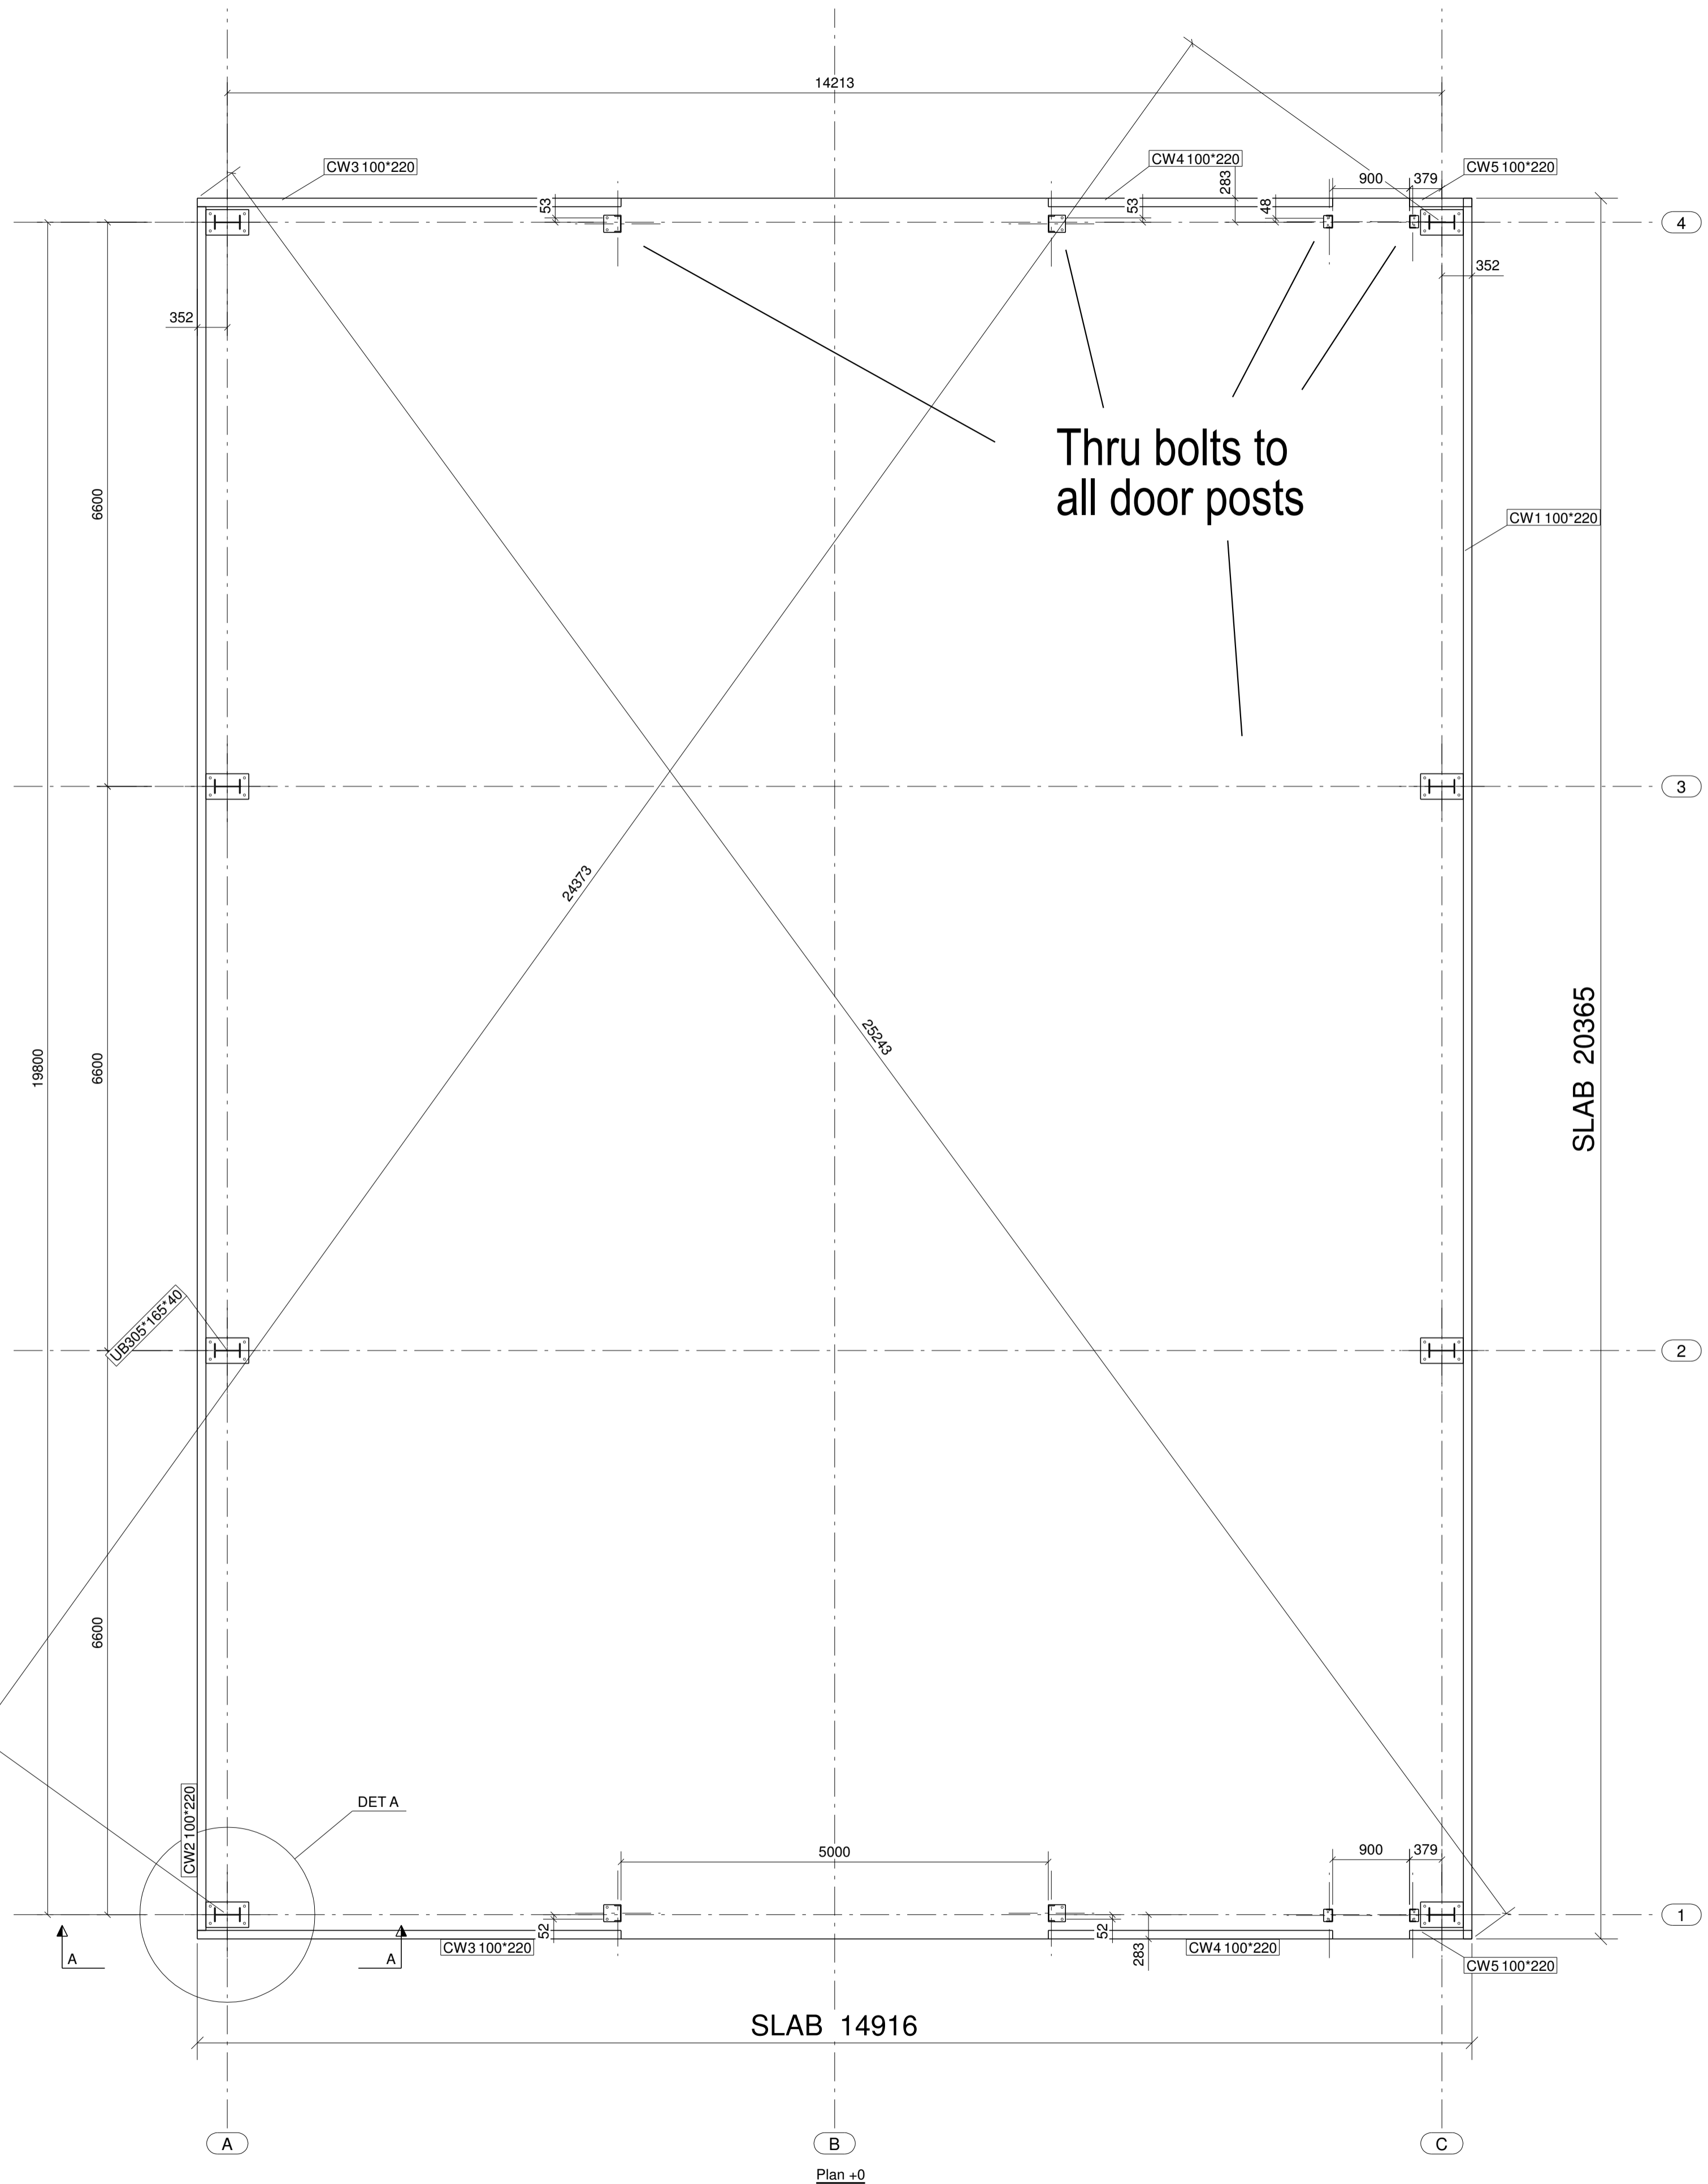

1	R1	Perimeter block added	10/05/2019
REV No	REV MARK	REVISION DESCRIPTION	REVISION DATE
Dylan Roberts C Llansannan Denbigh			
DRAWING TITLE		Plan	
CONTRACT		20x15x5 Caernarfon	
MODELLED BY	Mark Jones	ISSUE DATE	00.00.0000
CONTRACT NO	12140	SCALE	1/10 1/50
DRAWING No	G [2]	REVISION No.	1

