




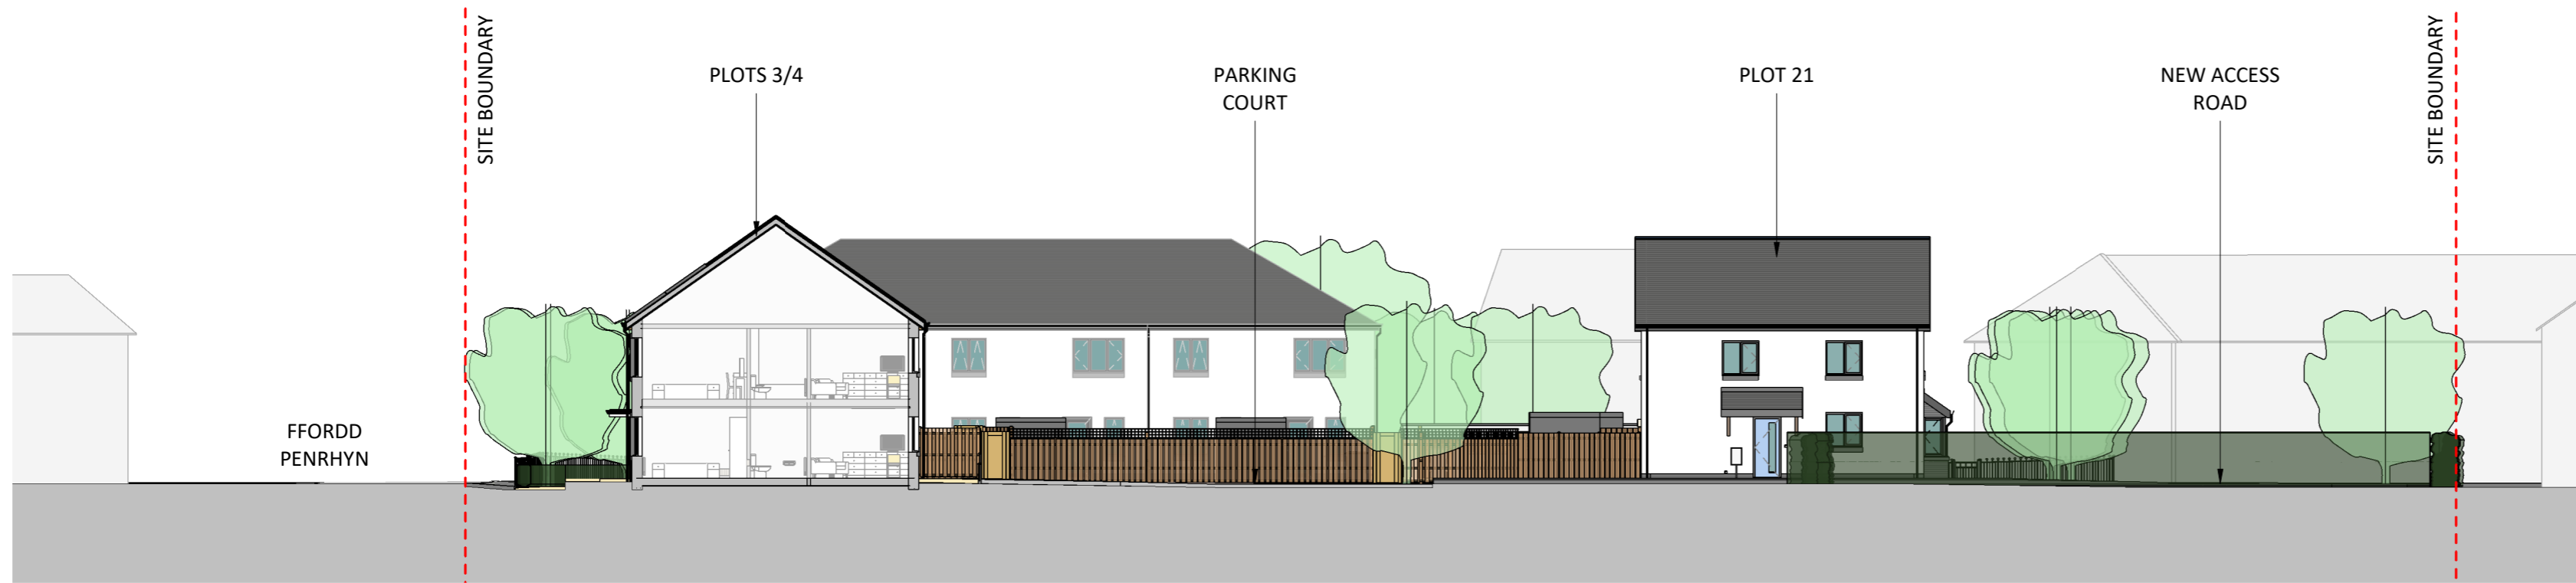

3 | SITE SECTION - LOOKING SOUTH
SCALE: 1 : 200

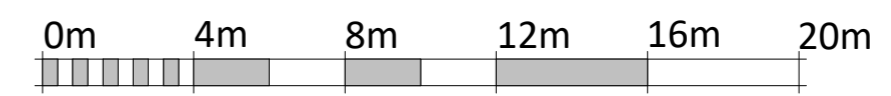

4 | SITE SECTION - LOOKING WEST
SCALE: 1 : 200

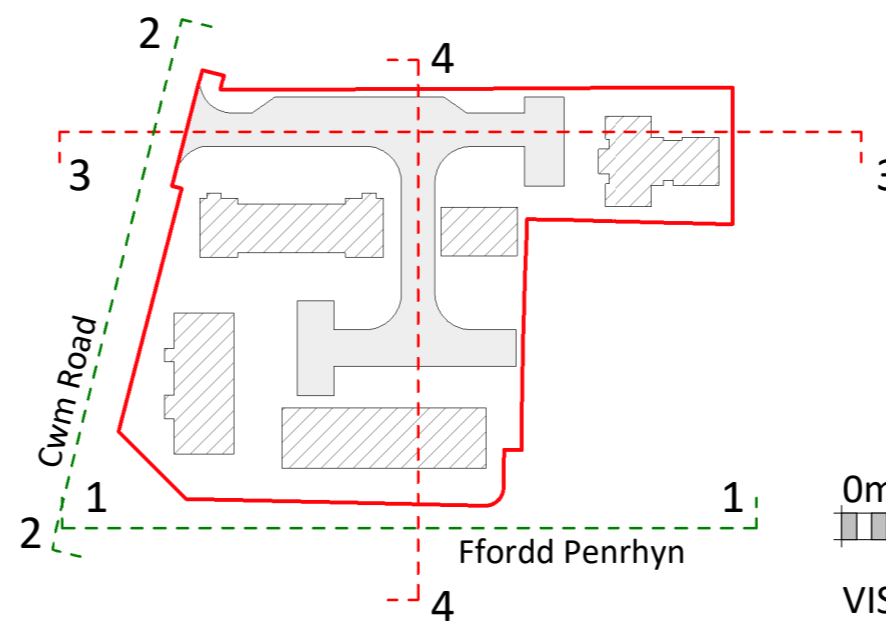

VISUAL SCALE 1:200 @ A2

C	SITE AMENDMENTS FOLLOWING WG FEEDBACK AND SOFT LANDSCAPE PLAN. INTERNAL ADJUSTMENTS & WINDOW ALTERATIONS TO HOUSES AND FLAT LAYOUTS. EXTERNAL ASPH'S REMOVED FROM FLATS	17/03/25	IO
B	NEW COMMON & DIRECT ACCESS OPTION A FOR FLAT 24-29	24/10/24	GT
A	CHANGES FOLLOWING HIGHWAYS COMMENTS	08/08/24	IO

REV	DESCRIPTION	DATE	BY
C	SITE AMENDMENTS FOLLOWING WG FEEDBACK AND SOFT LANDSCAPE PLAN. INTERNAL ADJUSTMENTS & WINDOW ALTERATIONS TO HOUSES AND FLAT LAYOUTS. EXTERNAL ASPH'S REMOVED FROM FLATS	17/03/25	IO
B	NEW COMMON & DIRECT ACCESS OPTION A FOR FLAT 24-29	24/10/24	GT
A	CHANGES FOLLOWING HIGHWAYS COMMENTS	08/08/24	IO

THIS DRAWING IS THE COPYRIGHT OF AINSLEY GOMMON ARCHITECTS. CHECK ALL DIMENSIONS ON SITE. DISCREPANCIES TO BE NOTIFIED TO ARCHITECT. ELEMENTS OF STRUCTURE SHOWN ARE INDICATIVE AND FOR GUIDANCE. FINAL DESIGN TO BE AS STRUCTURAL ENGINEERS DETAILS AND SPECIFICATION.

PROJECT
Cwm Road, Llandudno
for First Choice Housing and Grŵp Cynfin

DRAWING TITLE
PROPOSED SITE SECTIONS

SCALE	DATE	DRAWN	CHECKED
As indicated @A2	08/07/24	GT	SV

DRAWING STATUS
PLANNING

JOB No	DRAWING No	REVISION
C1054	023	C



THE OLD POLICE STATION, 15 GLYNNE WAY, HAWARDEN, CH5 3NS
Tel: 01244 537 100 | wales@agarchitects.co.uk | www.agarchitects.co.uk
Ainsley Gomon Architects Ltd. Registered in England & Wales No.4187948
Registered Office: 1 Price Street, Hamilton Square, Birkenhead CH41 6JN

PRINTED: 17/03/2025 16:12:56

A2