


5P3B SECTION SEMI DETACHED

SCALE: 1 : 50

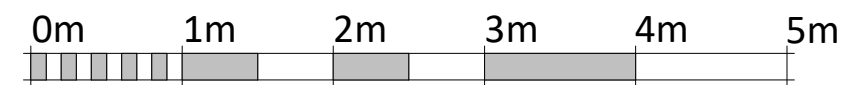

VISUAL SCALE 1:50 @ A3

REV	DESCRIPTION	DATE	BY
A	AMENDMENTS FOLLOWING WG SCRUTINY	12/03/25	IO

THIS DRAWING IS THE COPYRIGHT OF AINSLEY GOMMON ARCHITECTS. CHECK ALL DIMENSIONS ON SITE. ANY DISCREPANCIES TO BE NOTIFIED TO THE ARCHITECT. ELEMENTS OF STRUCTURE SHOWN ARE INDICATIVE AND FOR GUIDANCE. FINAL DESIGN TO BE AS STRUCTURAL ENGINEERS DETAILS AND SPECIFICATION.

PROJECT
CWM ROAD, LLANDUDNO
for FIRST CHOICE HOUSING
+ GRWP CYNEFIN

DRAWING TITLE
5P3B HOUSE SECTION -
SEMI DETACHED

SCALE	DATE	DRAWN	CHECKED
1 : 50 @A3	11/06/24	TB	SV

DRAWING STATUS
PLANNING

JOB No	DRAWING No	REVISION
C1054	052	A

AG | **A** AINSLEY GOMMON ARCHITECTS

THE OLD POLICE STATION, 15 GLYNNE WAY, HAWARDEN, CH5 3NS
Tel: 01244 537 100 | wales@agarchitects.co.uk | www.agarchitects.co.uk

Ainsley Gomon Architects Ltd. Registered in England & Wales No. 4187948
Registered Office: 1 Price Street, Hamilton Square, Birkenhead CH41 6JN

PRINTED: 12/03/2025 16:57:15

A3