




PROPOSED SECTION THROUGH BASIN A-A
SCALE: 1:50

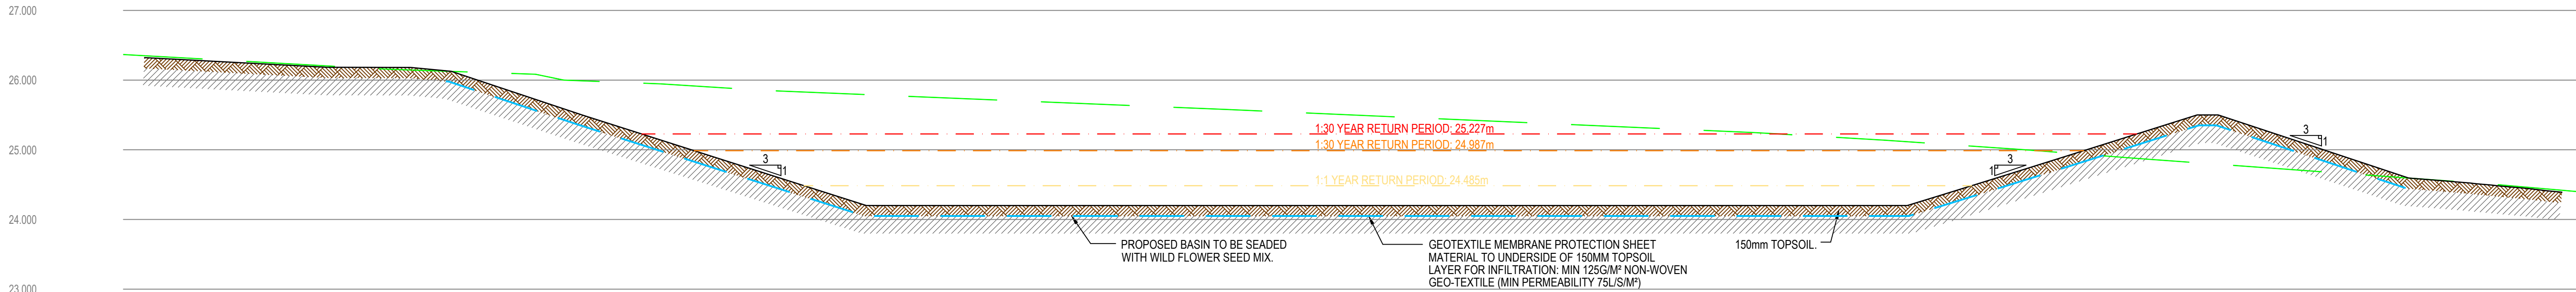


PROPOSED SECTION THROUGH BASIN A-A
SCALE: 1:50

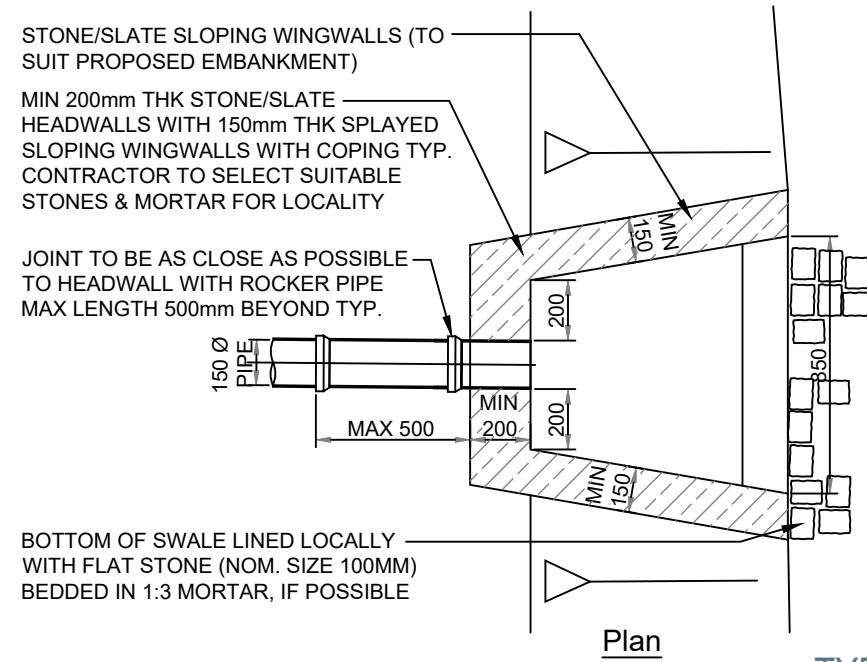


TYPICAL HEADWALL DETAIL
SCALE: 1:25

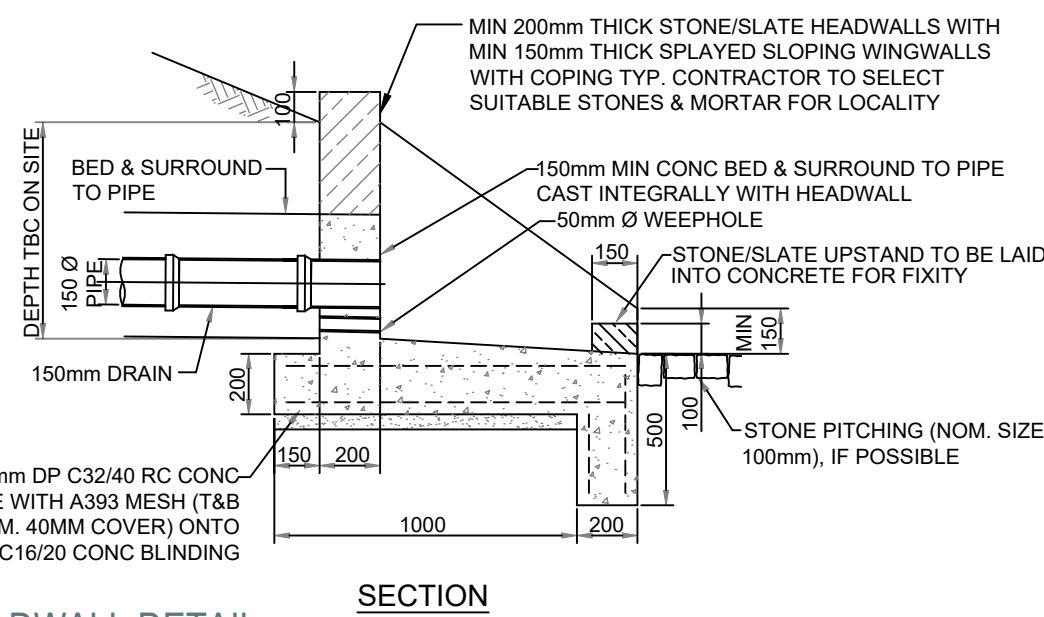


SECTION

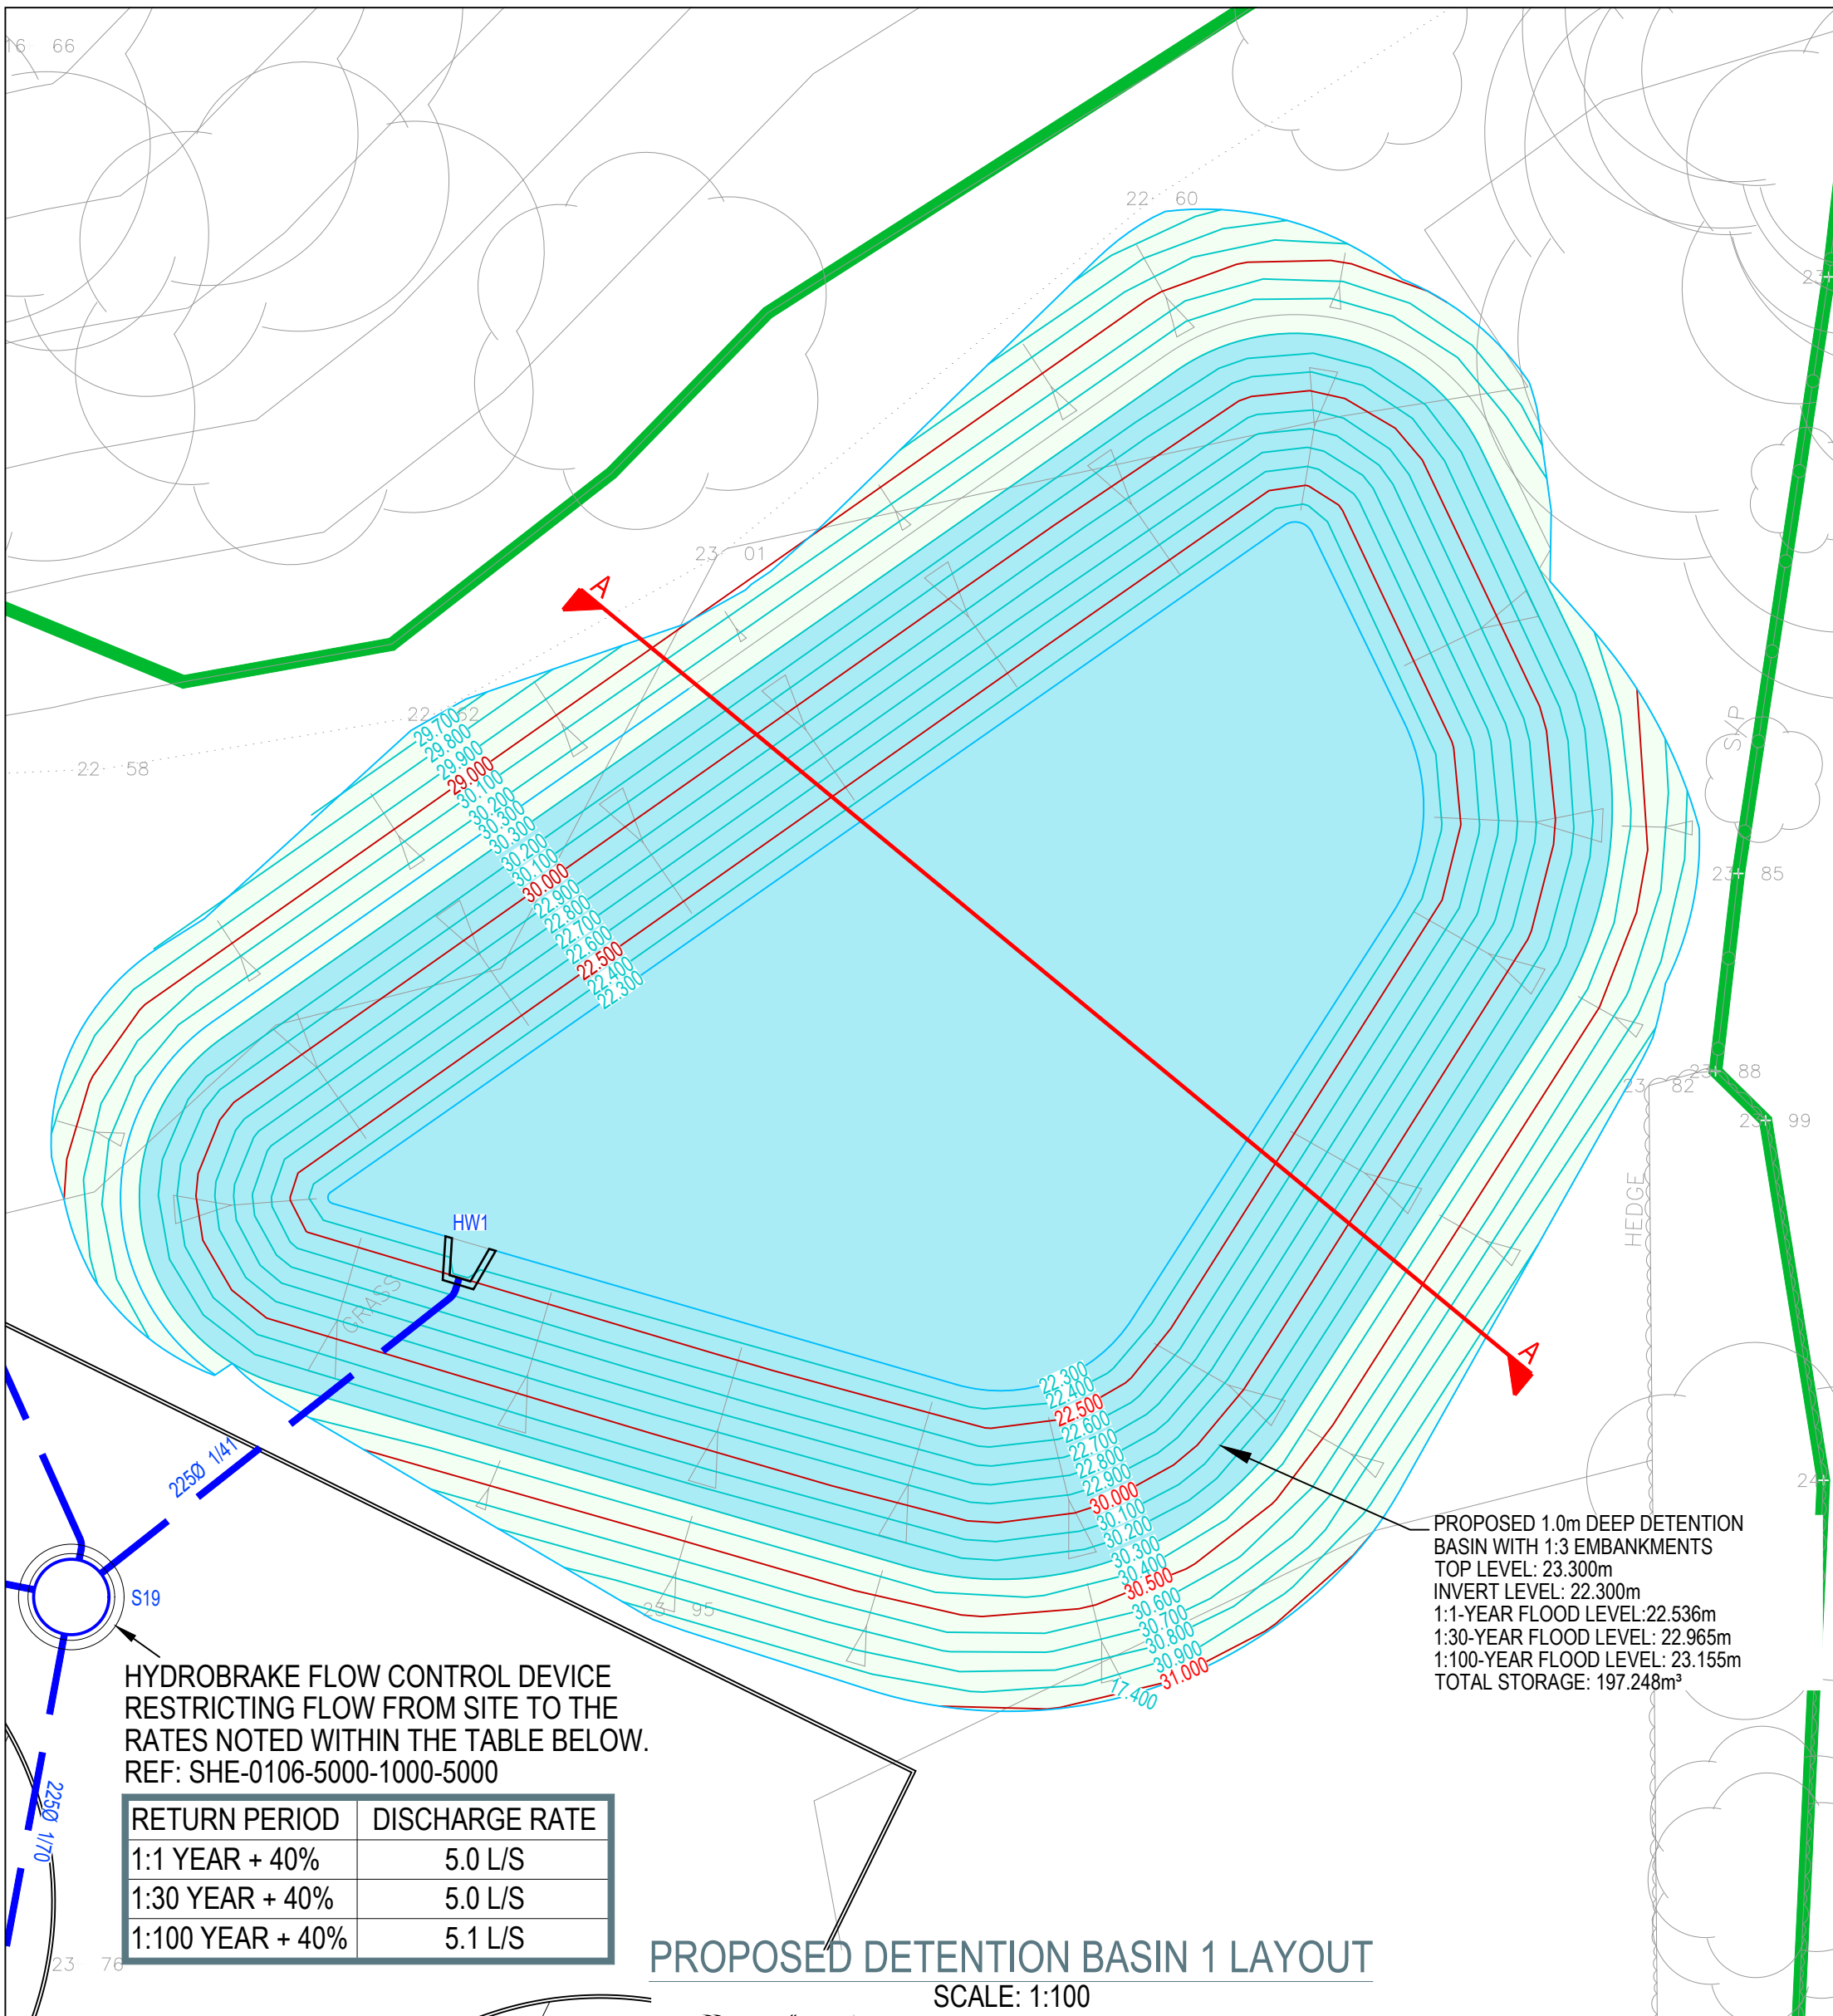

PROPOSED DETENTION BASIN 1 LAYOUT
SCALE: 1:100

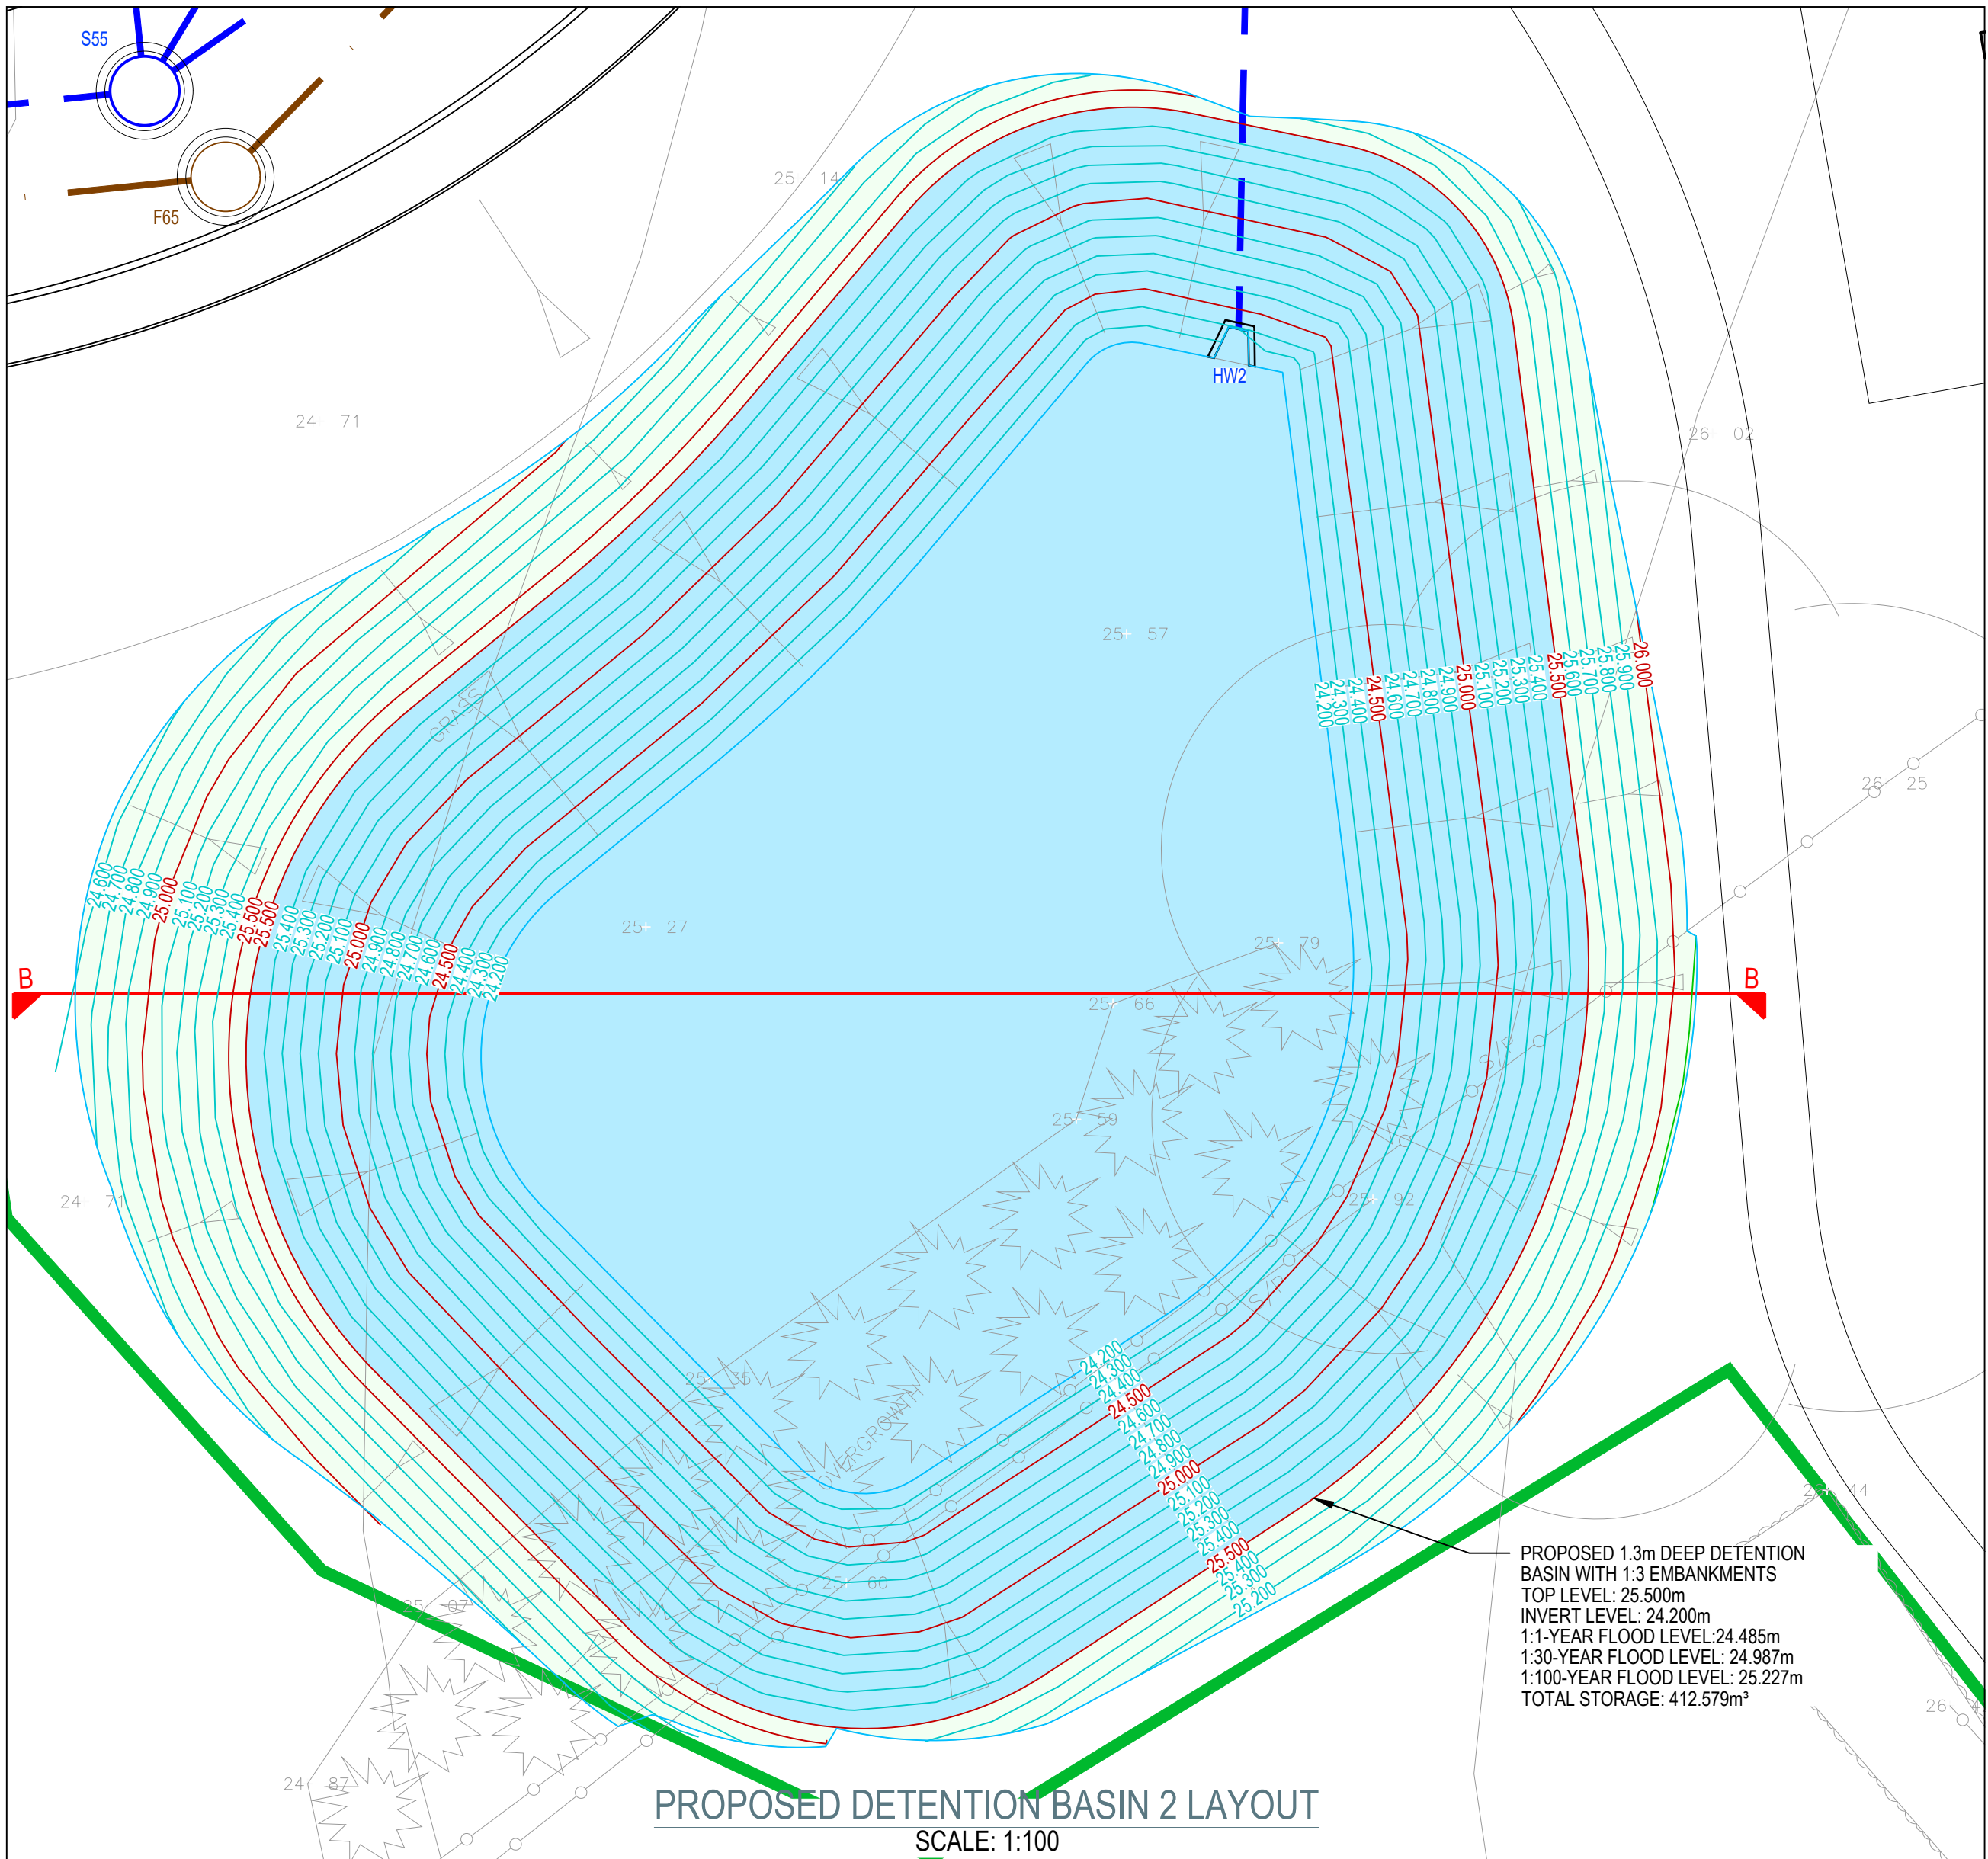

PROPOSED DETENTION BASIN 2 LAYOUT
SCALE: 1:100

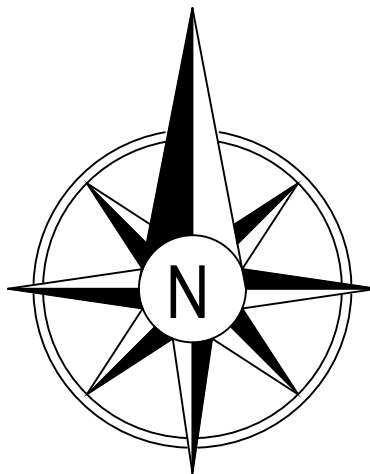

P01	07.07.2025	FIRST ISSUE			KB	KB	KB
REV	DATE	DESCRIPTION			BY	CHK	APP
DRAWING STATUS:							
PRELIMINARY							
CLIENT:							
SPRING GARDENS HOLIDAY PARK							
ARCHITECT:							
CADNANT PLANNING							
PROJECT:							
SPRING GARDENS, ST ASAPH							
TITLE:							
PROPOSE BASIN LAYOUT							
STATUS:		PROJECT No.		DRAWING No.		REV:	
S2		518		018		P01	
SCALE @ A1:		DESIGNED:	DRAWN:	CHECKED:	APPROVED:	DATE:	
STATED		KB	KB	KB	KB	JULY 2025	

MON CIVILS
LIMITED