


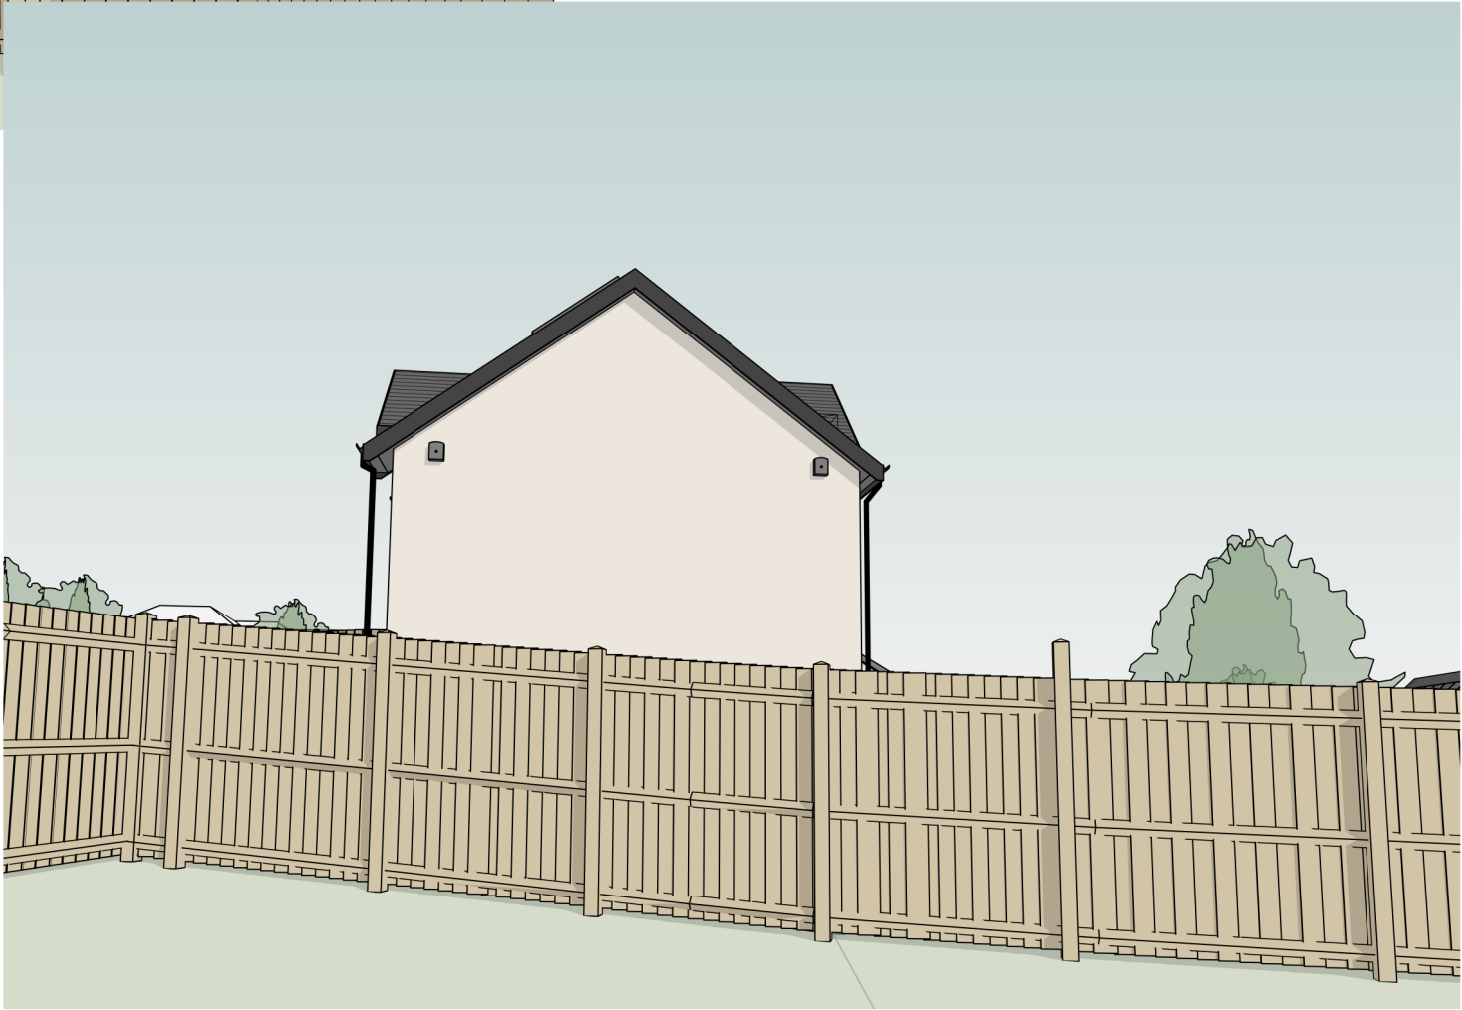

VIEW FROM MAES Y LLAN #9 EXTENSION



VIEW FROM MAES Y LLAN #11 EXTENSION

A	PAC ISSUE	12.09.25	ED

REV	DESCRIPTION	DATE	BY
-----	-------------	------	----

THIS DRAWING IS THE COPYRIGHT OF AINSLEY GOMMON ARCHITECTS. CHECK ALL DIMENSIONS ON SITE. DISCREPANCIES TO BE NOTIFIED TO ARCHITECT. ELEMENTS OF STRUCTURE SHOWN ARE INDICATIVE AND FOR GUIDANCE. FINAL DESIGN TO BE AS STRUCTURAL ENGINEERS DETAILS AND SPECIFICATION. DO NOT SCALE FROM THIS DRAWING. WORK TO FIGURED DIMENSIONS ONLY.

PROJECT
SITE OFF YSGUBORWEN
ROAD, DWYGYFYLCHI
for CARTREFI CONWY

DRAWING TITLE
VIEWS FROM MAES Y LLAN
PROPERTIES

SCALE	DATE	DRAWN	CHECKED
@A3	07/02/25	ED	SV

DRAWING STATUS	FOR INFORMATION
----------------	-----------------

JOB No	DRAWING No	REVISION
C992	012	A

AG

THE OLD POLICE STATION, 15 GLYNNE WAY, HAWARDEN, CH5 3NS
Tel: 01244 537 100 | wales@agarchitects.co.uk | www.agarchitects.co.uk

A

AINSLEY GOMMON ARCHITECTS

Ainsley Gommon Architects Ltd. Registered in England & Wales No. 4187948
Registered Office: 1 Price Street, Hamilton Square, Birkenhead CH41 6JN