




PLOT 6 - LONGSECTION
DATUM: 30.000

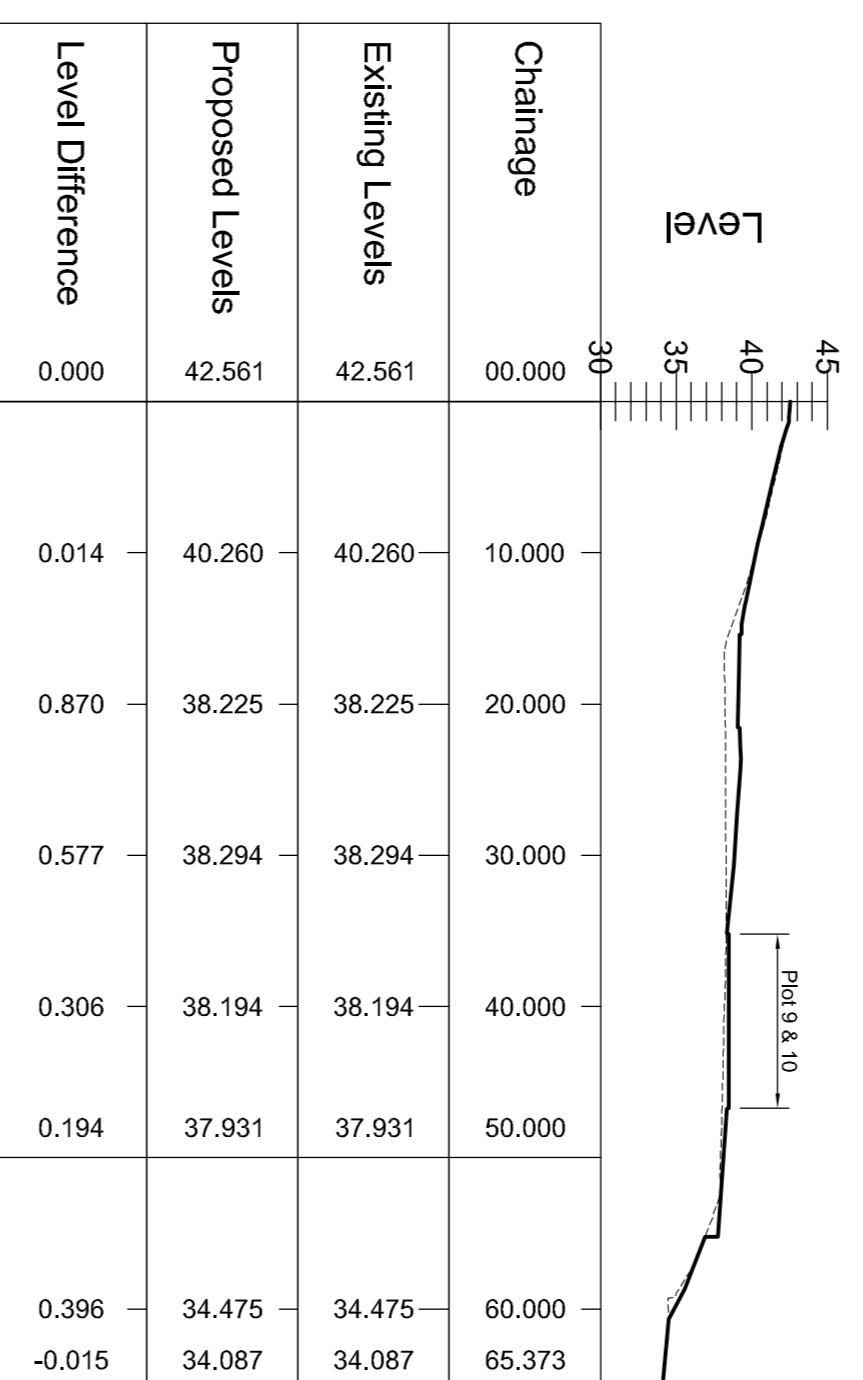


PLOT 9 AND 10 - LONGSECTION
DATUM: 30.000

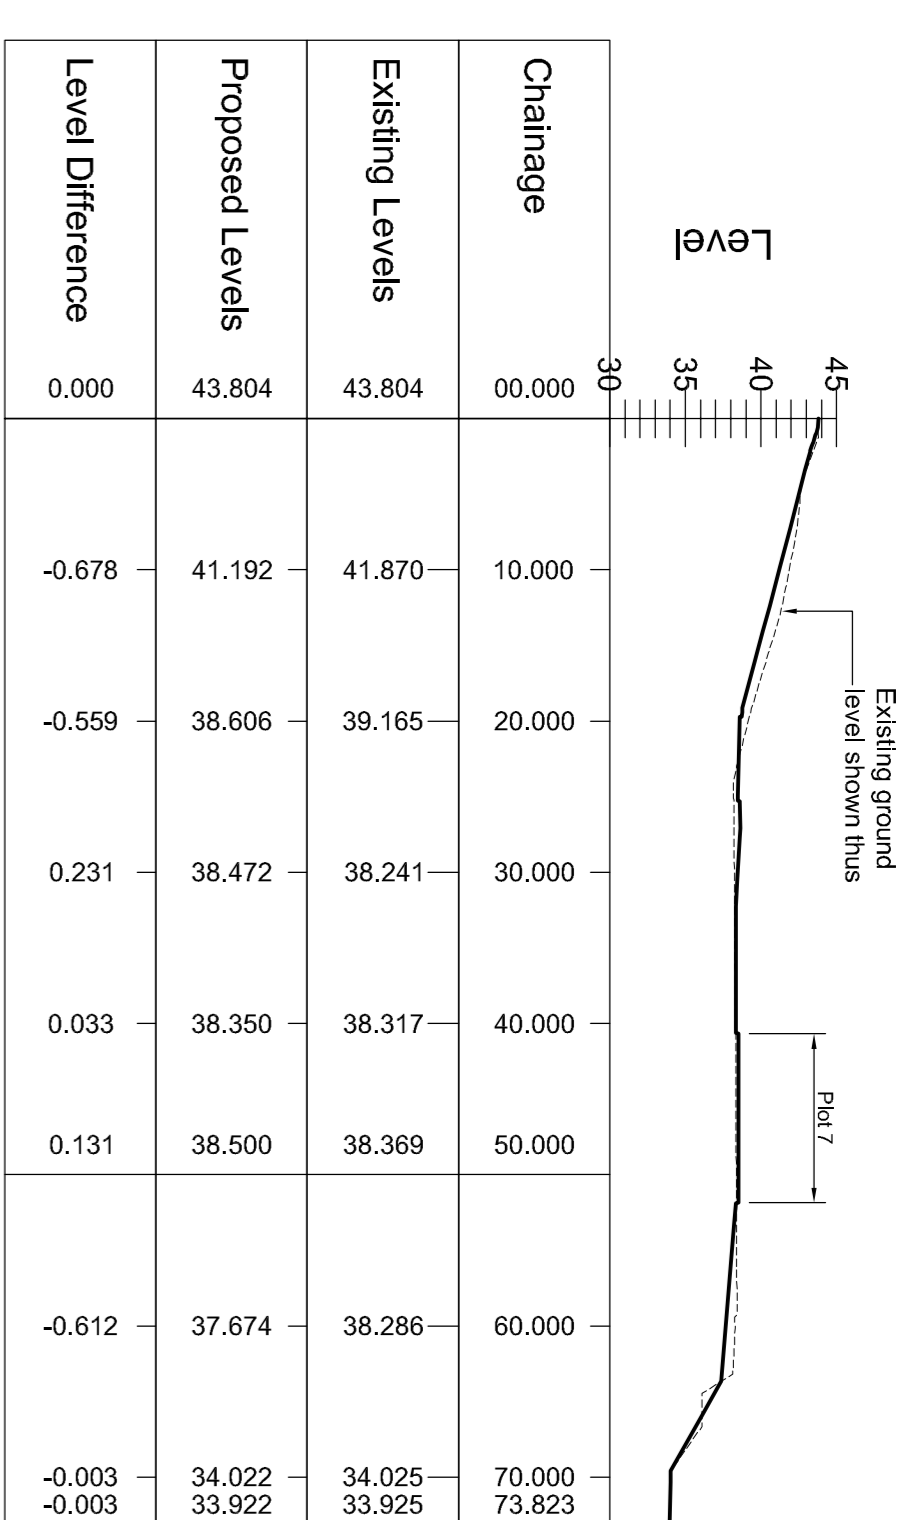

PLOT 7 - LONGSECTION
DATUM: 30.000

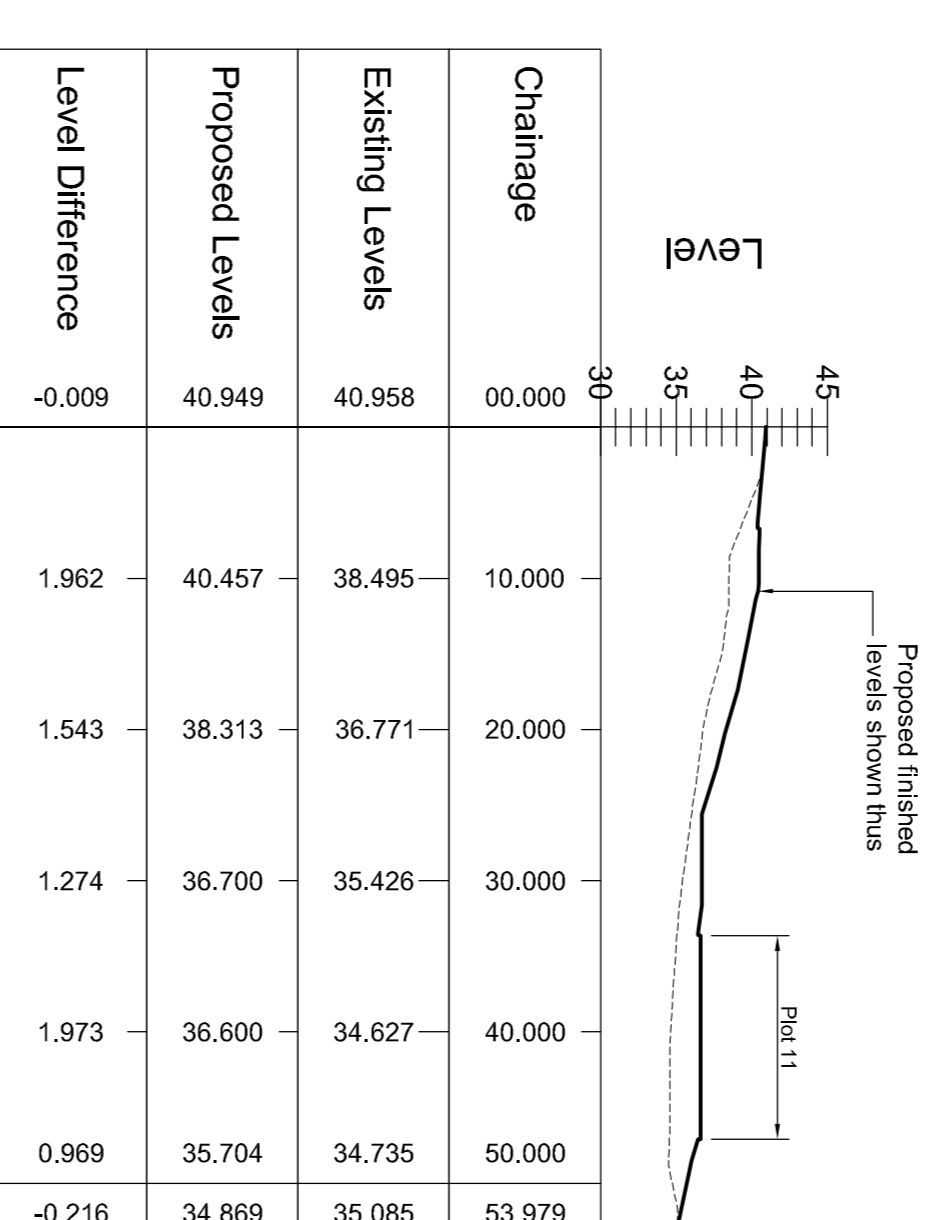

PLOT 11 - LONGSECTION
DATUM: 30.000

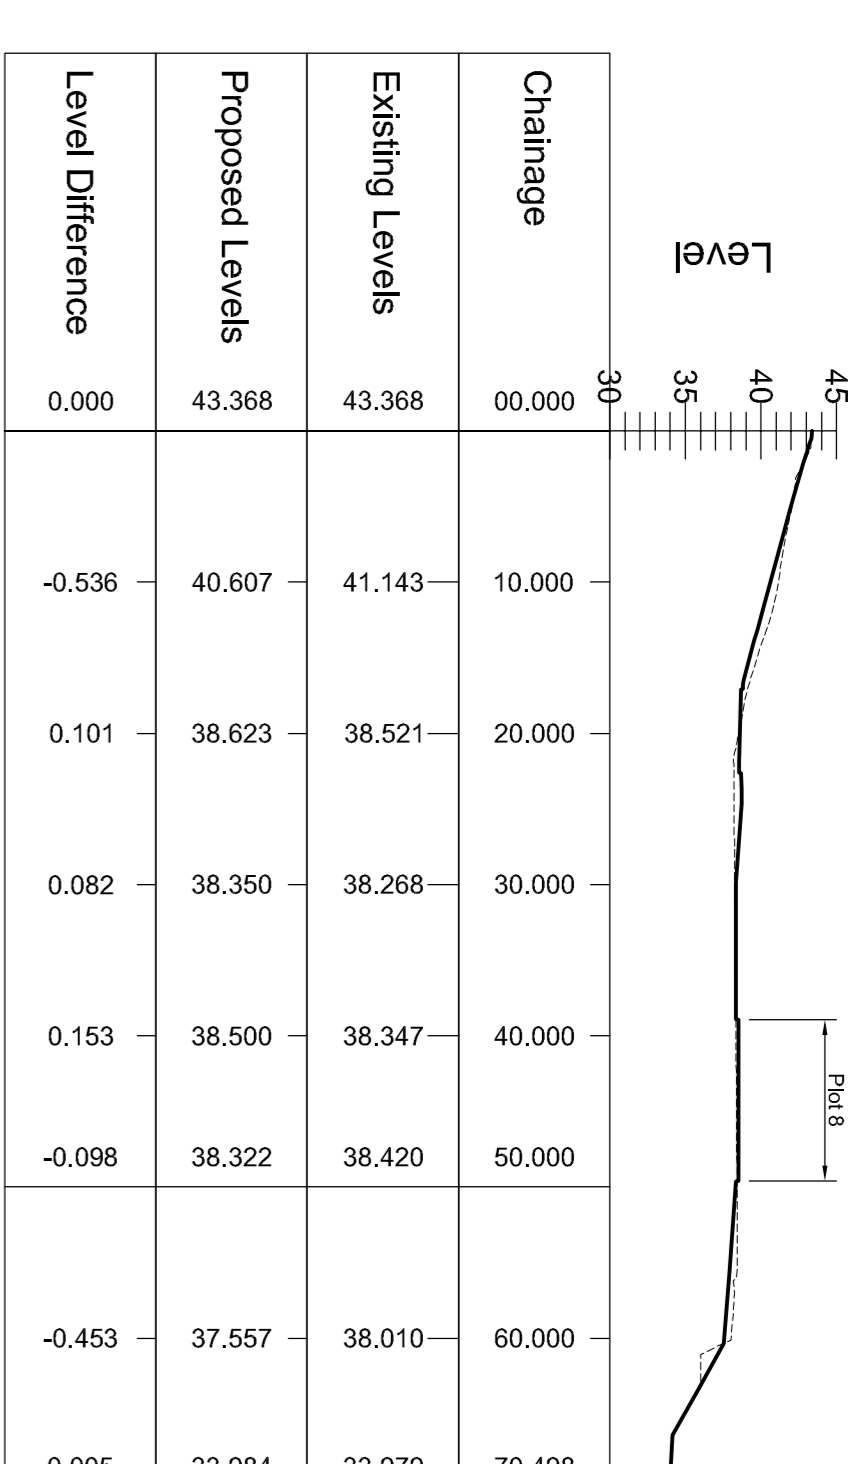

PLOT 8 - LONGSECTION
DATUM: 30.000

Client
Northfield Property Developments Ltd

Project
Oak Drive, Colwyn Bay

Drawing Title
Site General Arrangement - Proposed
Cross Sections (Sheet 2 of 2)

Drawing Number
ODL-ENA-XX-XX-DR-C-5002

Purpose of Issue
Planning

Revision
P1

Status
P

Rev	Date	Drn	CHK
P1	31.05.22	DRB	DRB

Planning Drawing Issue
Details