




SITE SECTION A - LONGSECTION
DATUM: 35.000

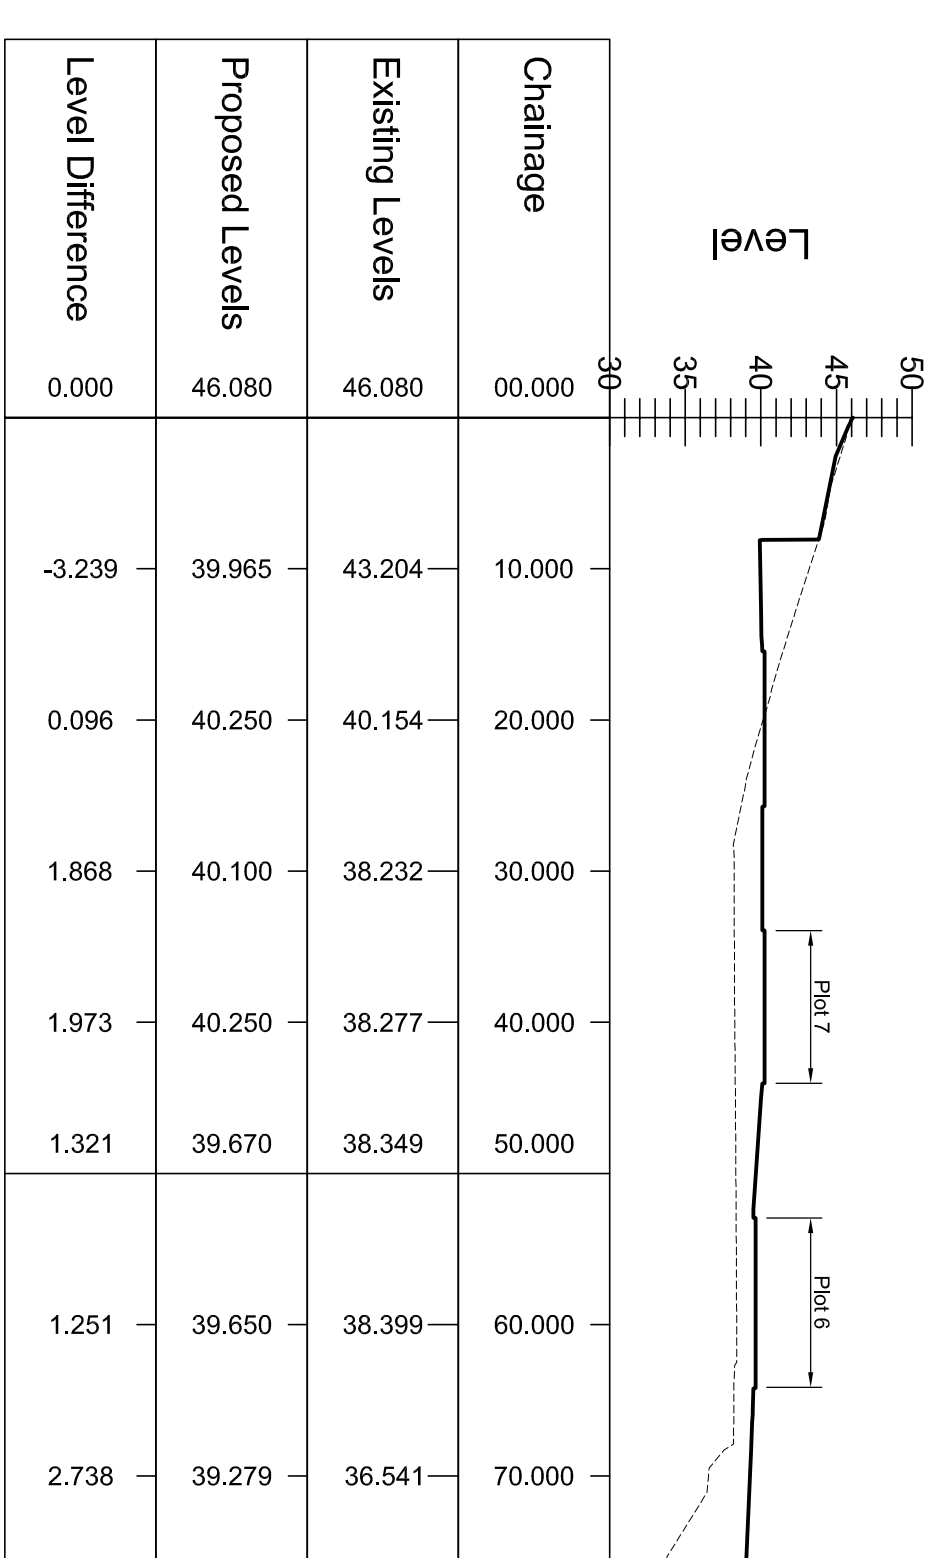


PLOT 8 7 6 - LONGSECTION
DATUM: 30.000

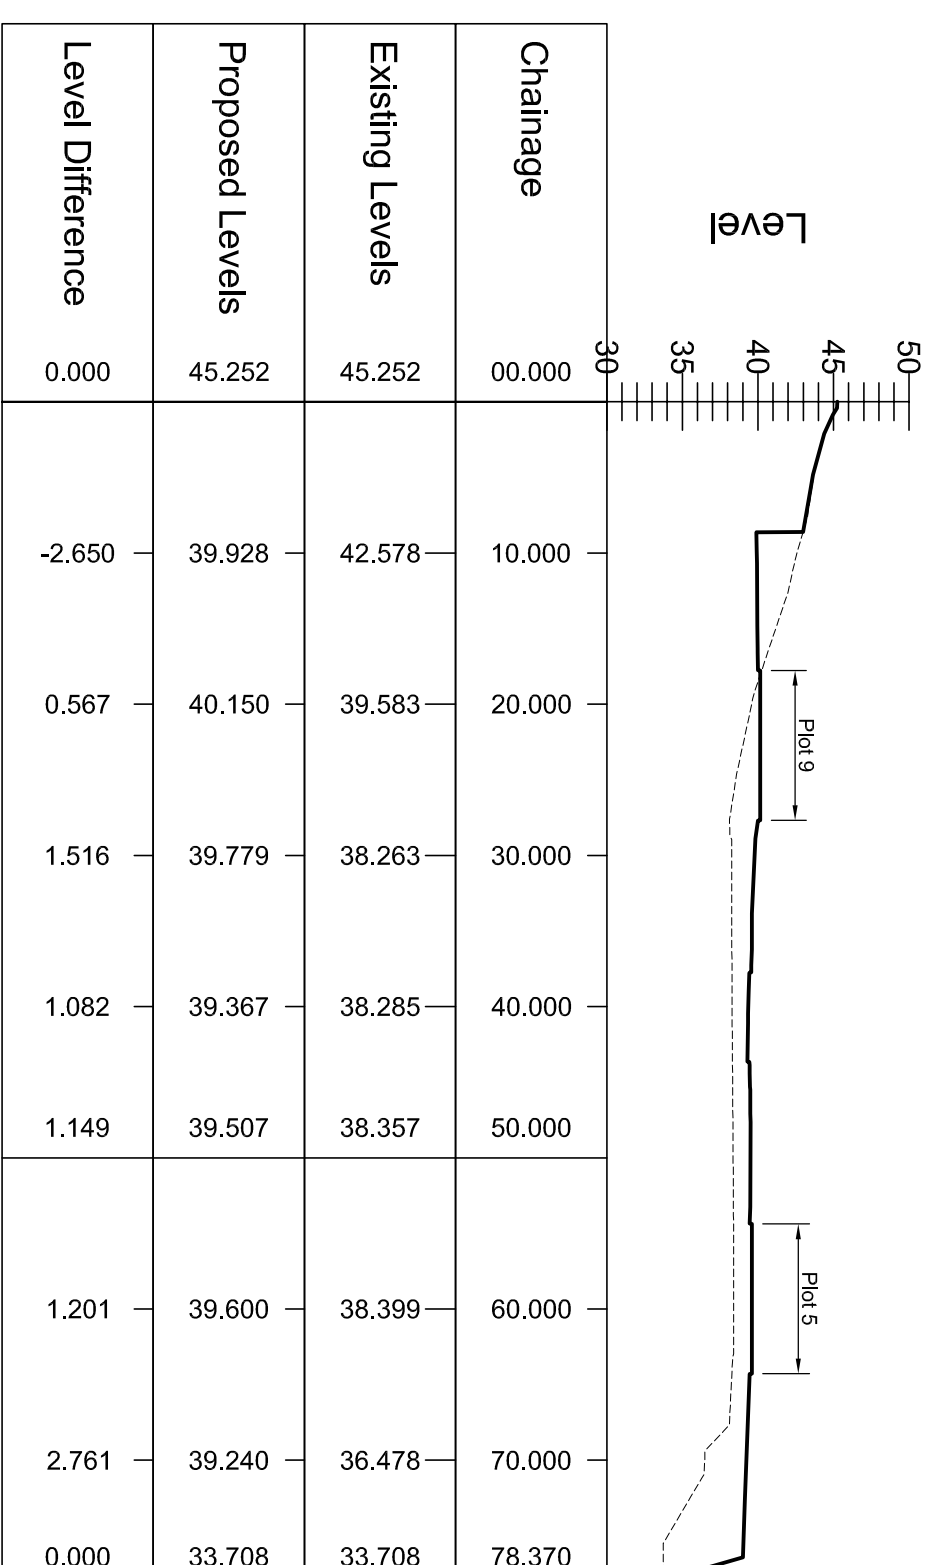


PLOT 9 5 - LONGSECTION
DATUM: 30.000

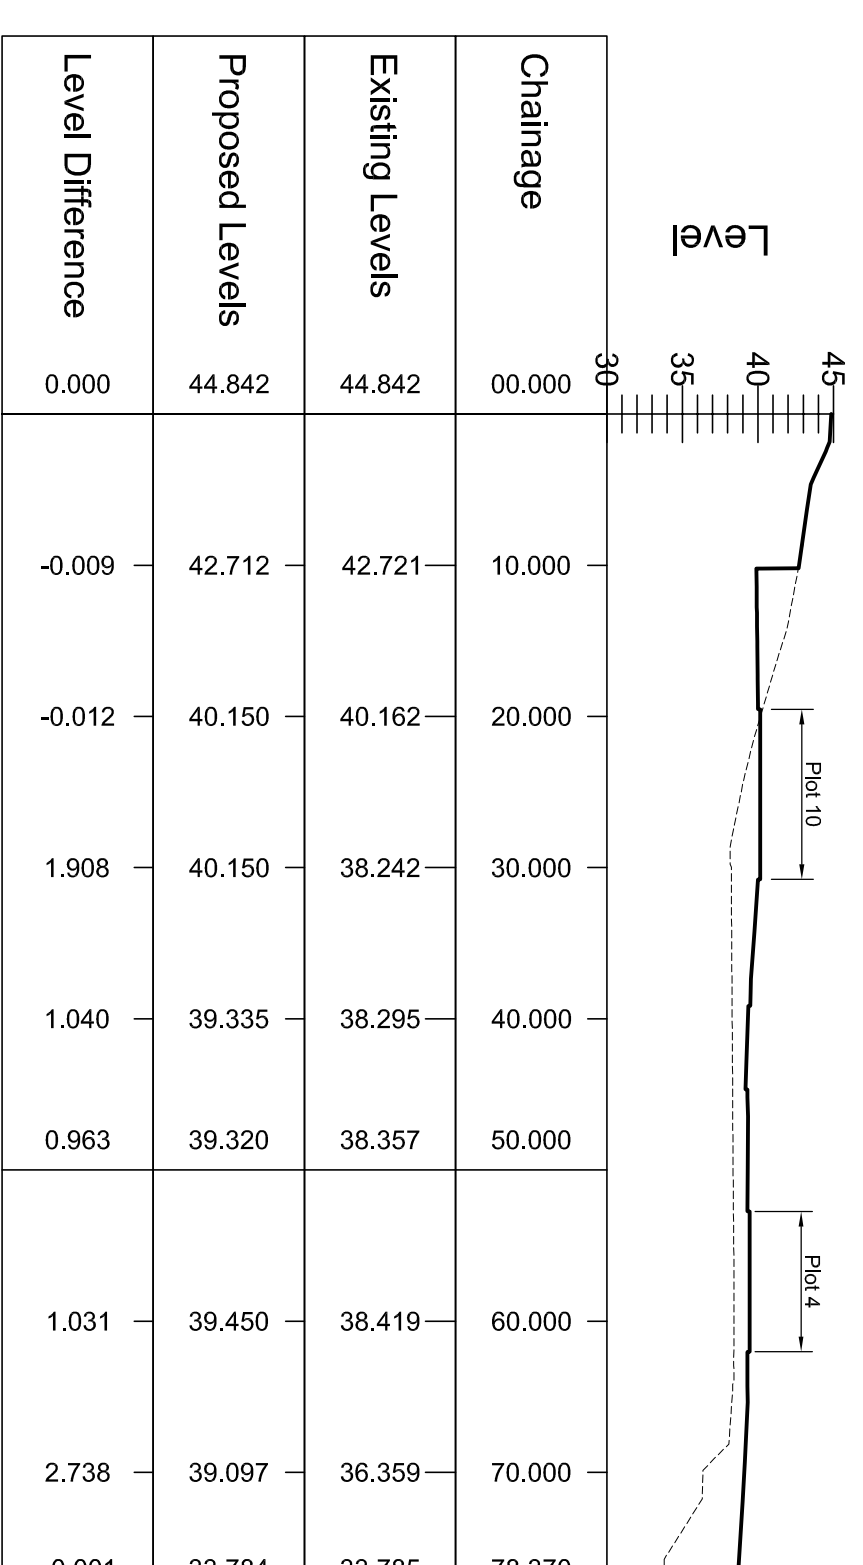


PLOT 10 4 - LONGSECTION
DATUM: 30.000

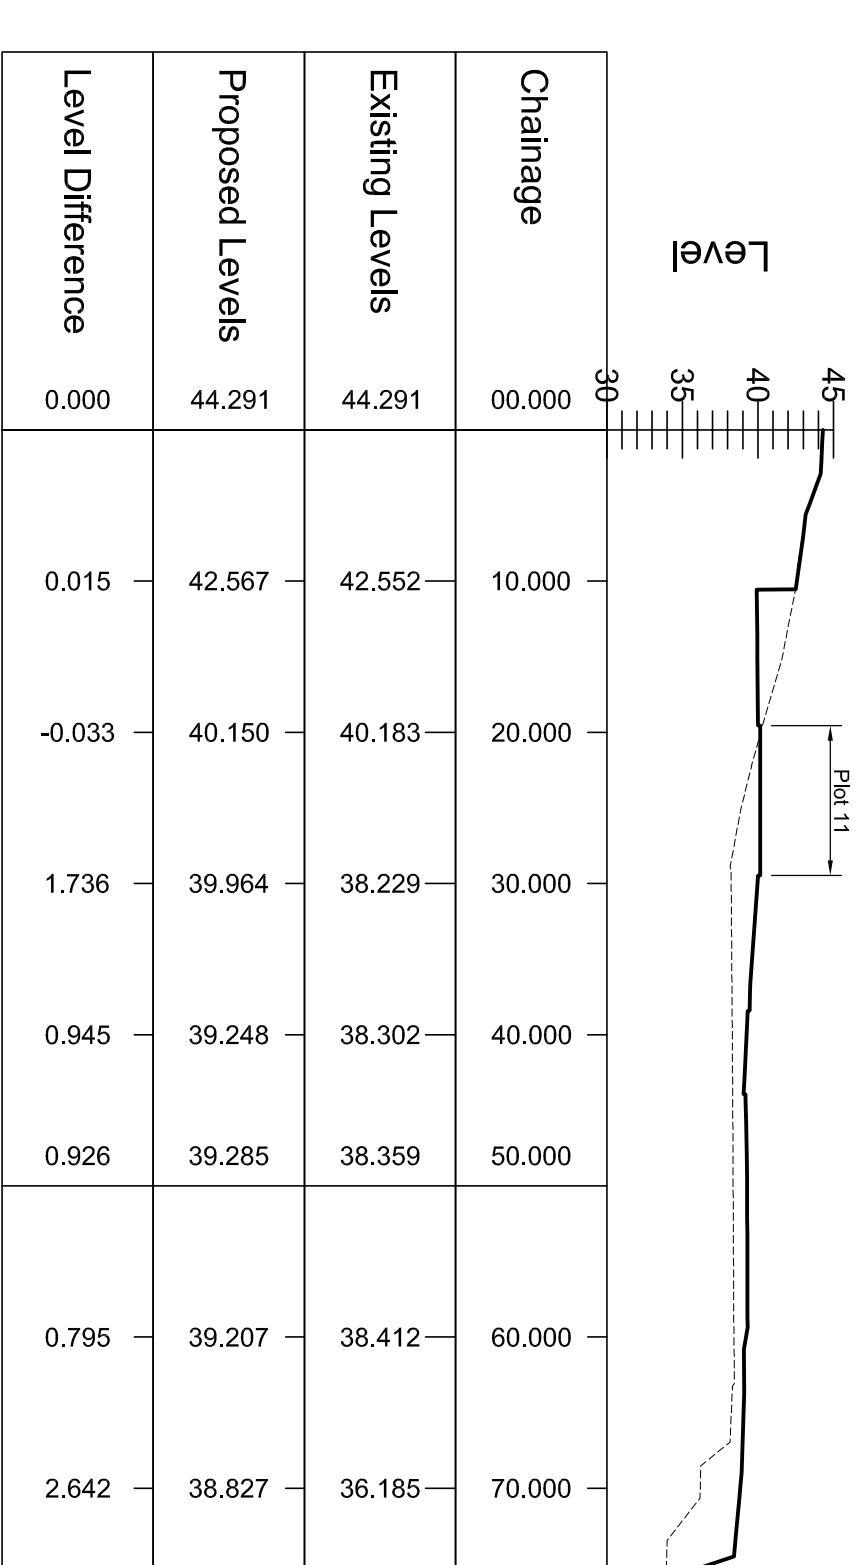

PLOT 11 - LONGSECTION
DATUM: 30.000

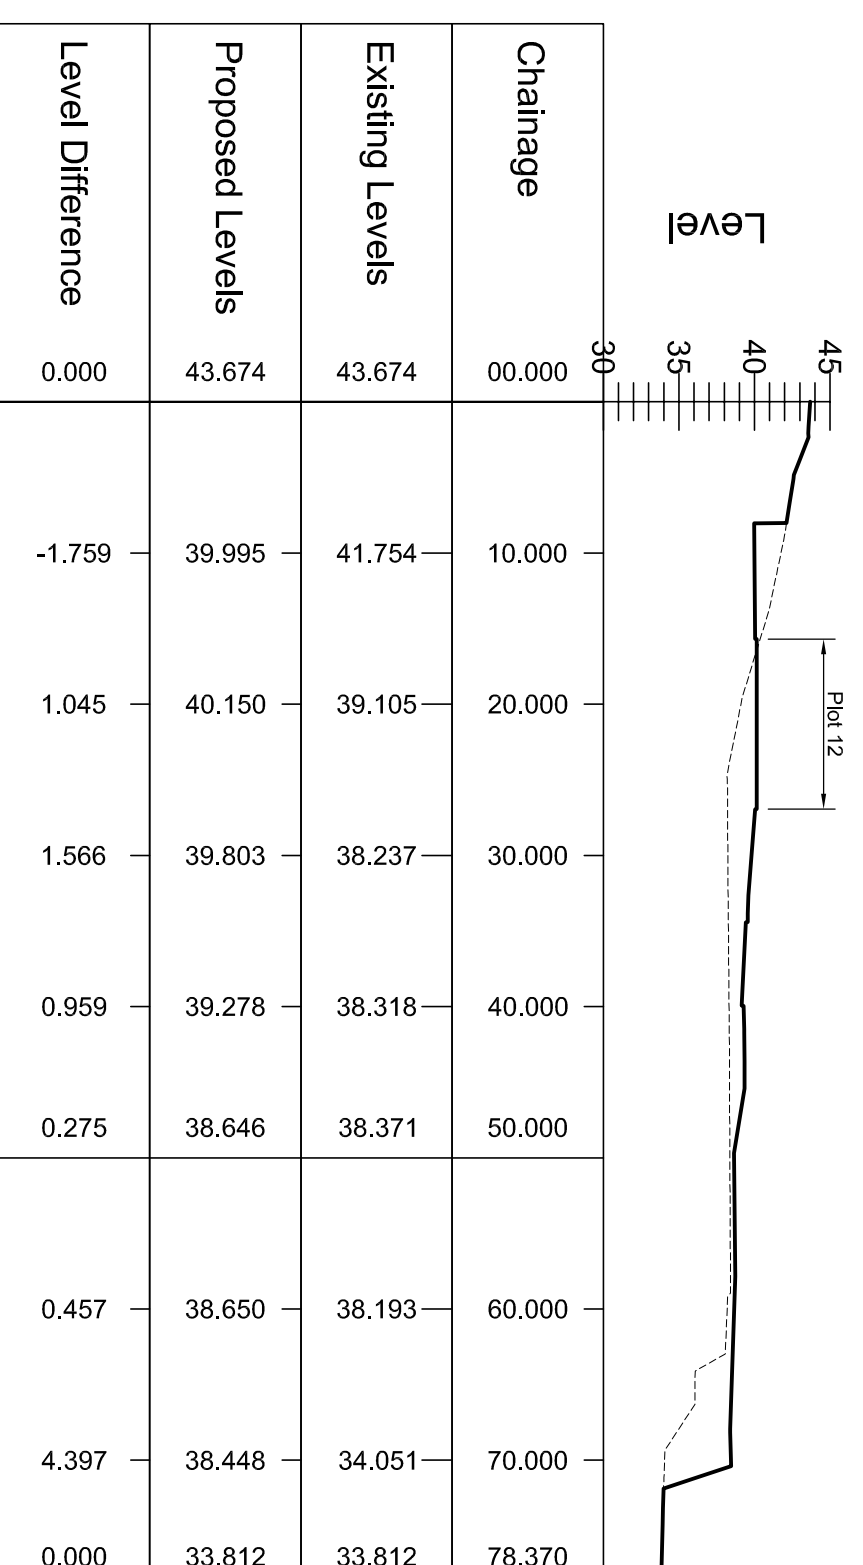

PLOT 12 - LONGSECTION
DATUM: 30.000

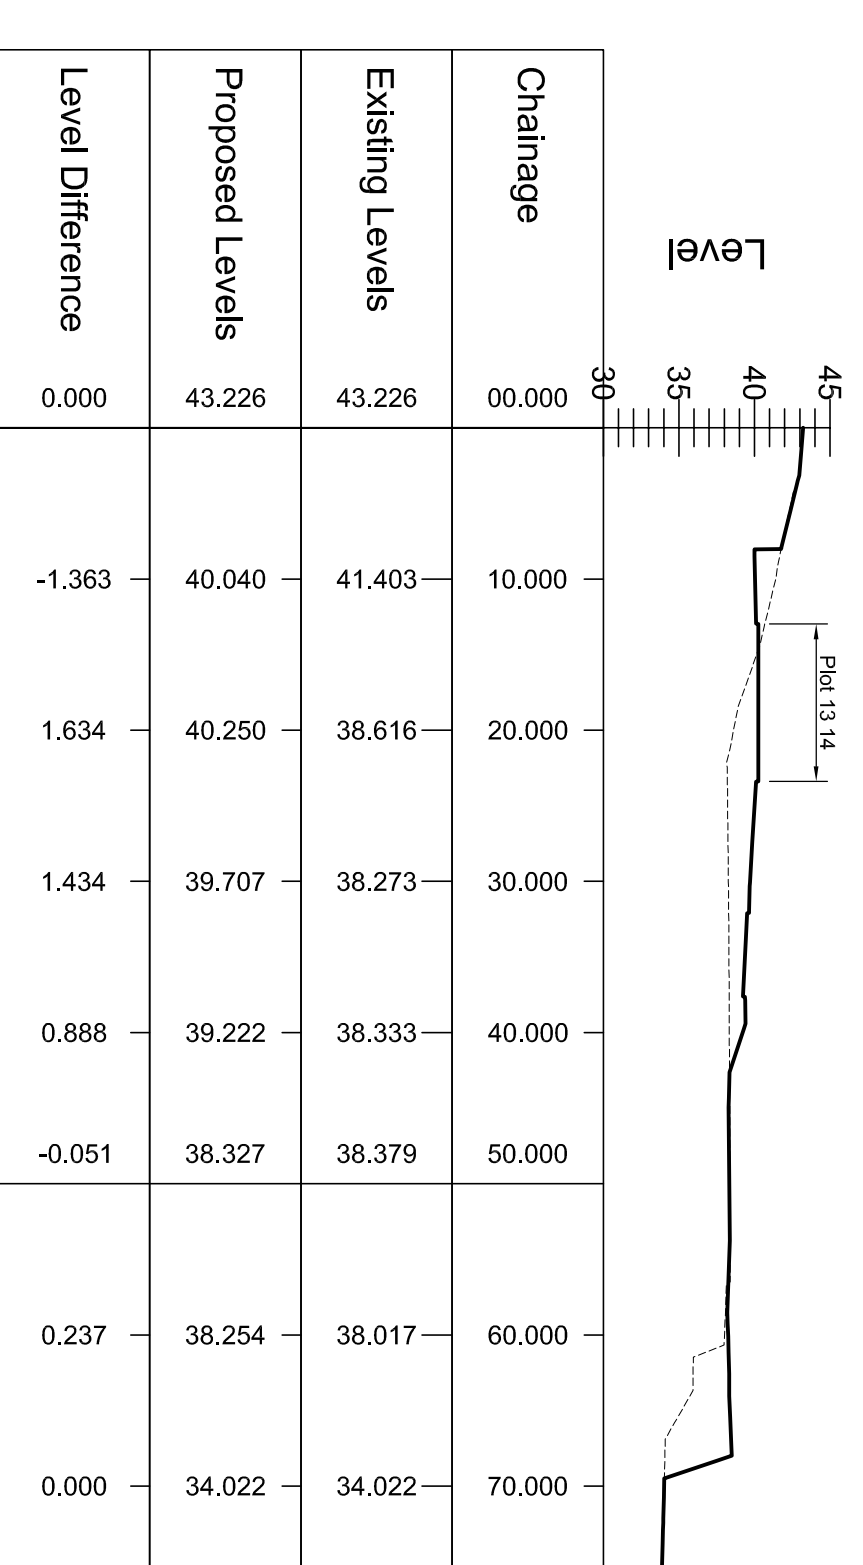

PLOT 13 14 - LONGSECTION
DATUM: 30.000

Site Long Sections
(Scale Horizontal 1:500 - Vertical 1:500)

Client Northfield Property Developments Ltd		Project Oak Drive, Colwyn Bay - Plot 4 to 14		Drawing Title Site General Arrangement - Proposed Cross Sections	
Drawing Number ODL-ENA-XX-XX-DR-C-5001		Purpose of Issue Planning		Revision P4	
Rev	Date	Dm	Clk	Details	
P				Updated - Revised Plot/FPL's	
STRUCUTURAL AND CIVIL ENGINEERING ASSISTANCE					
Phone : 07763993213		Email : davebarwell@engassist.co.uk			
Website : engineerngassist.co.uk					