


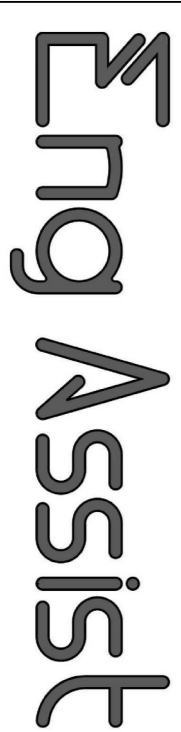


Refer to Engassist drawings 5001 to 5002 for site long sections  
 Refer to Engassist drawing 5005 for site levels and setting out



-  Proposed Access Road
-  Proposed Buildings
-  Retaining Walls

Site General Arrangement  
 (Scale 1:200)

Client <b>Northfield Property Developments Ltd</b>		Project <b>Oak Drive, Colwyn Bay - Plot 4 to 14</b>		Drawing Title <b>Site General Arrangement</b>	
Drawing Number <b>ODL-ENA-XX-XX-DR-C-5000</b>		Purpose of Issue <b>Planning</b>		Revision <b>P4</b>	
Rev	Date	Drn	Chk	Details	
P	06/08/23	DRB	DRB	Updated - Revised Plot FFL's	
Status <b>P</b>		 STRUCTURAL AND CIVIL ENGINEERING ASSISTANCE Phone : 07763993213 Email : davebarwell@engassist.co.uk Website : engneer@engassist.co.uk			