

KEY

Category A Tree or Group

Category B Tree or Group

Category C Tree or Group

Category U Tree or Group

Nominal RPA  
(Refer to tables  
for constraints)

Theoretical RPA  
(Refer to tables  
for constraints)


1st Branch  
Direction

Group RPA

Note: Tree colour-coding and categories are designed to comply with the conventions set out in BS 5837: 2012 "Trees in relation to design, demolition and construction. Recommendations."

28/07/2025	B	Revised Layout
26/01/2025	A	Preliminary Tree Appraisal

Date	No.	Zone	Revision Notes
------	-----	------	----------------



**WEST COAST**  
arboriculture &  
land planning ltd

Contact

West Coast Arboriculture & Land Planning Ltd  
13b Ash Court  
Ffordd y Llyn  
Parc Menai  
Bangor  
LL57 4DF  
[www.westcoast-land.co.uk](http://www.westcoast-land.co.uk)

Project Title

Land at Brynhyfryd,  
Chwilog

Sheet Title

Preliminary Tree Assessment


Sheet Scale	Sheet Number
1:450	1 of 3
Drawn By	Reviewed By
SF	SF
Sheet No.	Rev.
WAL_25_009_AIA	B

File Name

Chwilog Base.vwx

Status code

Code - Description

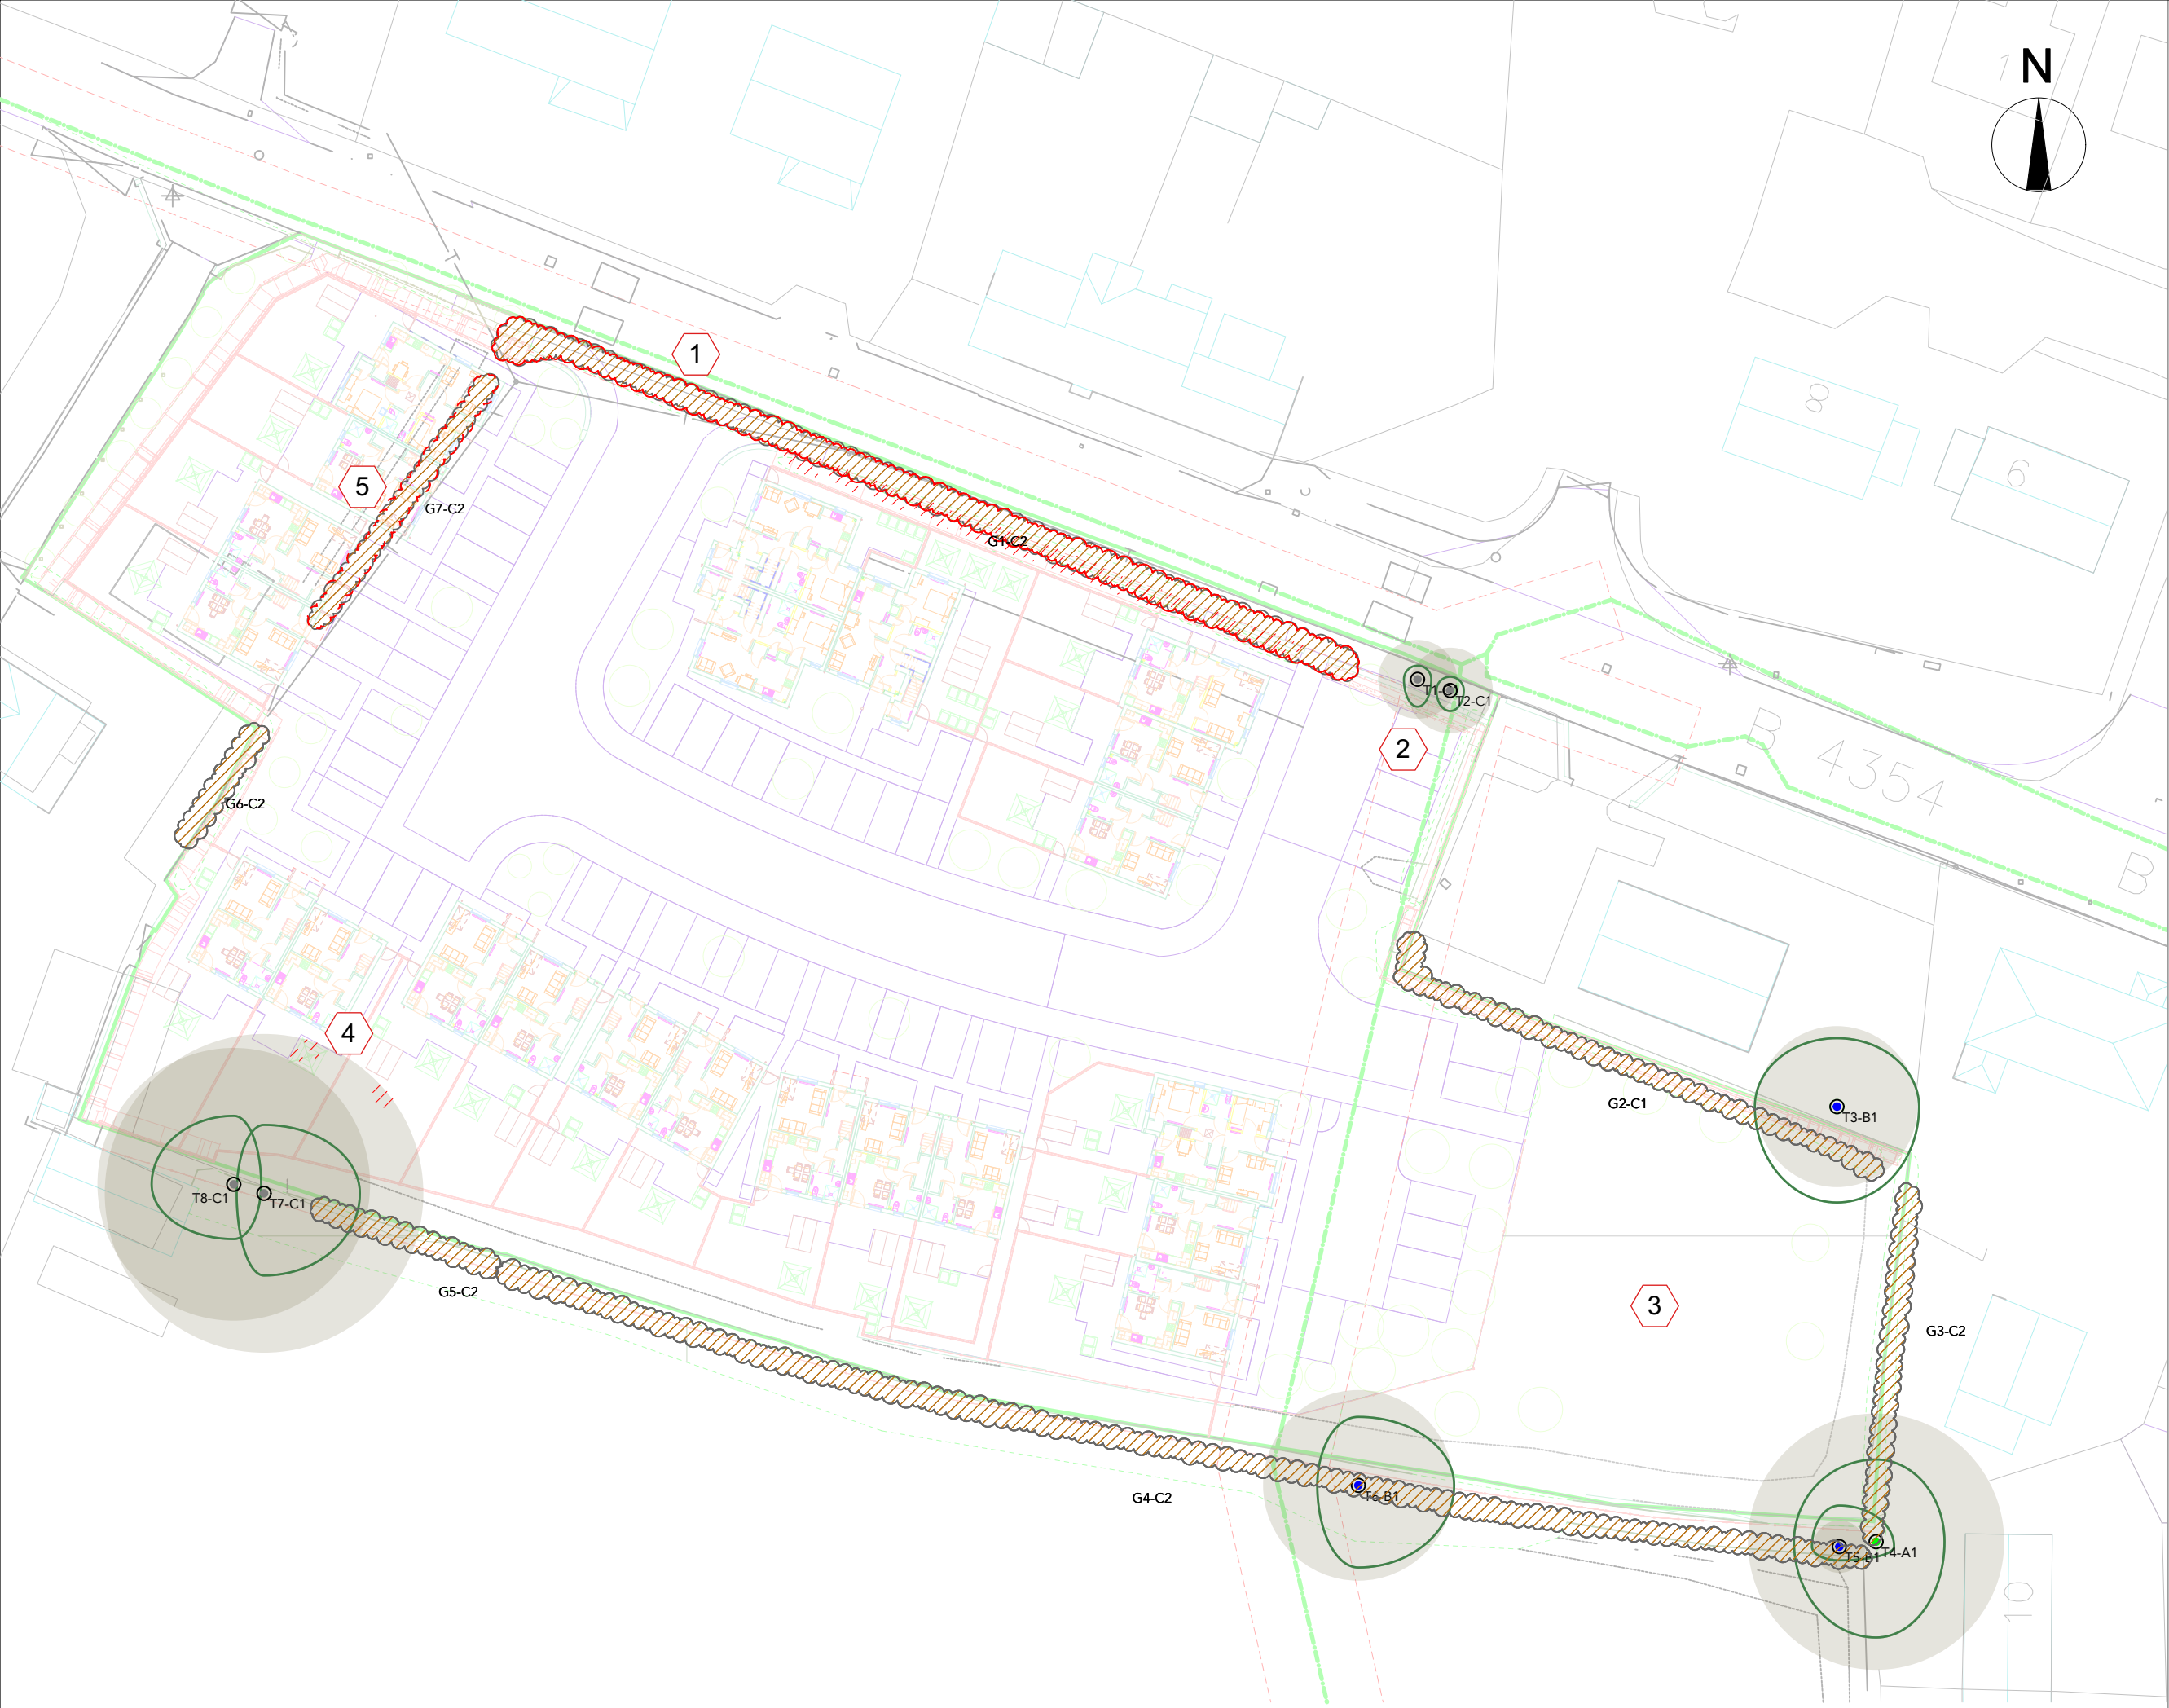

KEY

Category A Tree or Group

Category B Tree or Group

Category C Tree or Group

Category U Tree or Group

Nominal RPA

Tree to be Removed

RPA Surface Overlaps

RPA Building Overlaps

1

Arboricultural Solutions Matrix Location

1st Branch Direction

Group to be Removed


RPA Surface Overlaps

RPA Building Overlaps

Arboricultural Solutions Matrix Location

Note: Tree colour-coding and categories are designed to comply with the conventions set out in BS 5837: 2012 "Trees in relation to design, demolition and construction. Recommendations."

28/07/2025	B	Revised Layout	
26/01/2025	A	Preliminary Tree Appraisal	
Date	No.	Zone	Revision Notes



WEST COAST

arboriculture &  
land planning ltd

Contact

West Coast Arboriculture & Land Planning Ltd  
13b Ash Court  
Ffordd y Llyn  
Parc Menai  
Bangor  
LL57 4DF  
[www.westcoast-land.co.uk](http://www.westcoast-land.co.uk)

Project Title

Land at Brynhyfryd,  
Chwilog

Sheet Title

Arboricultural Impact Assessment

Sheet Scale	Sheet Number
1:450	2 of 3
Drawn By	Reviewed By
SF	SF


Sheet No.	Rev.
WAL_25_009_AIA	B

File Name

Chwilog Base.vwx

Status code

Code - Description

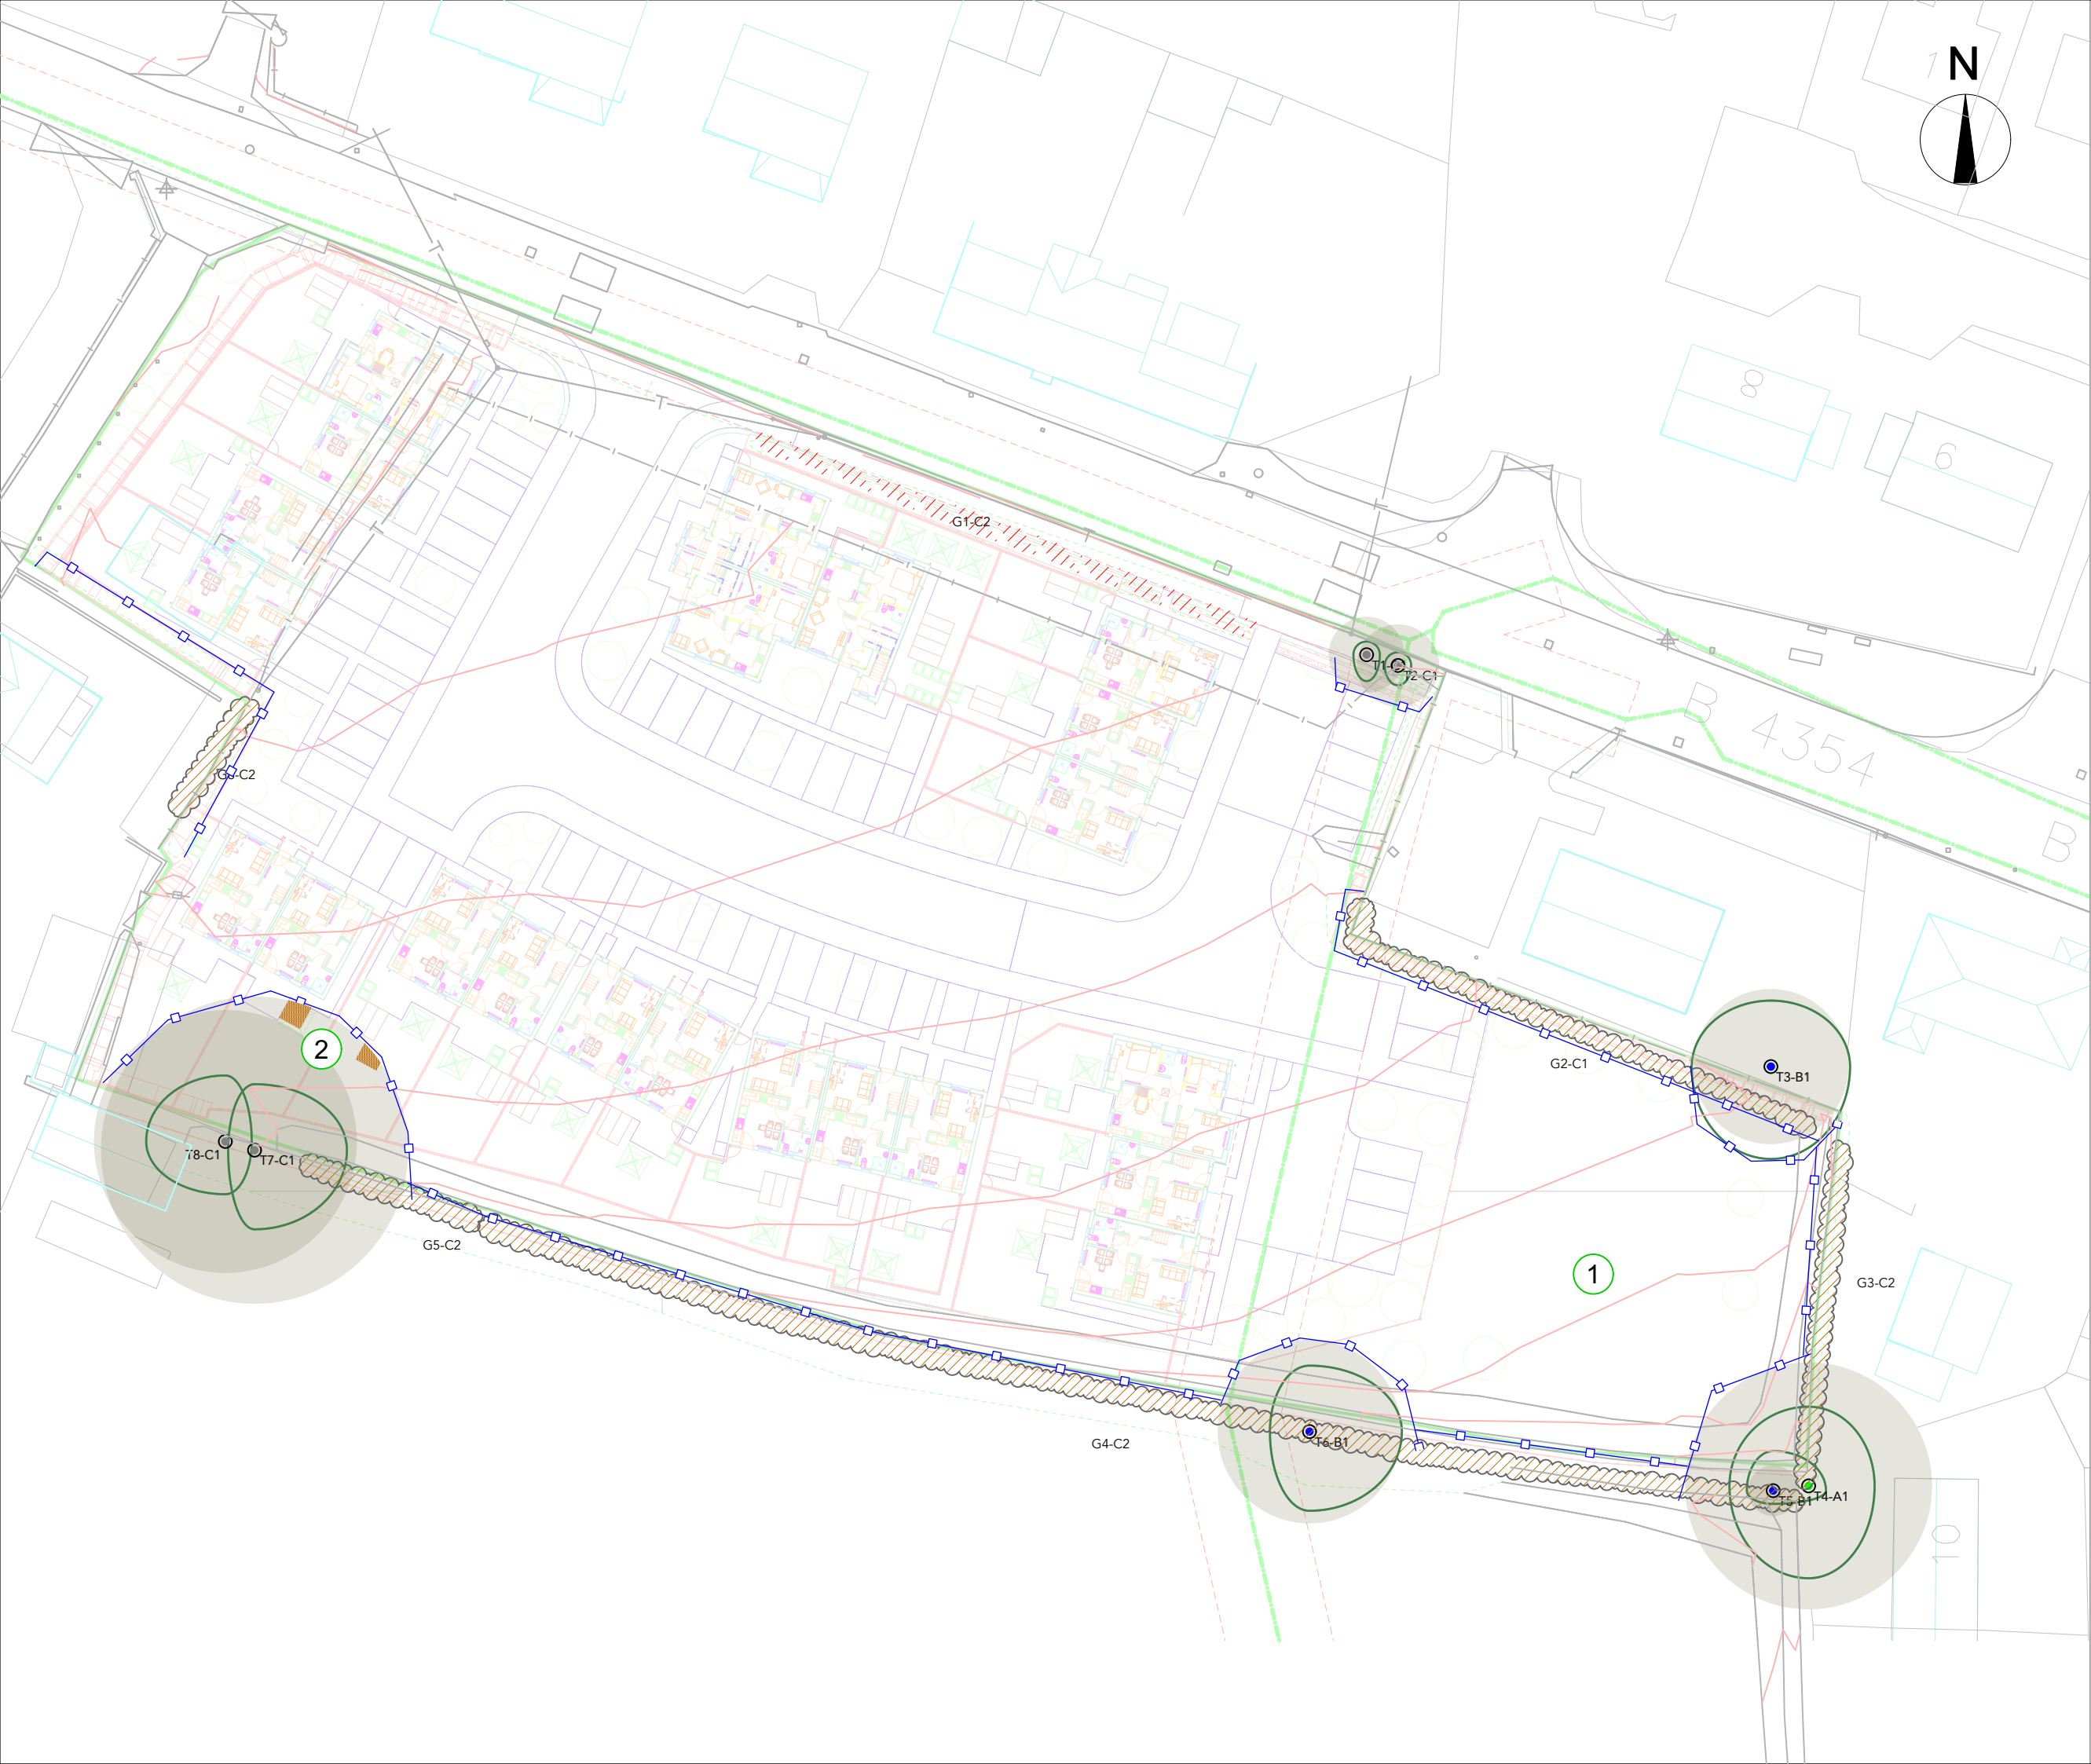

KEY

Category A Tree or Group

Category B Tree or Group

Category C Tree or Group

Tree protection fencing


Special Excavation Measures

1

Tree Protection Matrix Reference Location

Note: Tree colour-coding and categories are designed to comply with the conventions set out in BS 5837: 2012 'Trees in relation to design, demolition and construction. Recommendations.'

28/07/2025	B	Revised Layout	
26/01/2025	A	Preliminary Tree Appraisal	
Date	No.	Zone	Revision Notes



WEST COAST

arboriculture &  
land planning ltd

Contact

West Coast Arboriculture & Land Planning Ltd  
13b Ash Court  
Ffordd y Llyn  
Parc Menai  
Bangor  
LL57 4DF  
[www.westcoast-land.co.uk](http://www.westcoast-land.co.uk)

Project Title	Land at Brynhyfryd, Chwilog
---------------	--------------------------------

Sheet Title	Tree Protection Plan
-------------	----------------------

Sheet Scale	Sheet Number
1:450	3 of 3
Drawn By	Reviewed By
SF	SF

Sheet No.	Rev.
WAL_25_009_AIA	B

File Name	Status code
Chwilog Base.vwx	Code - Description