
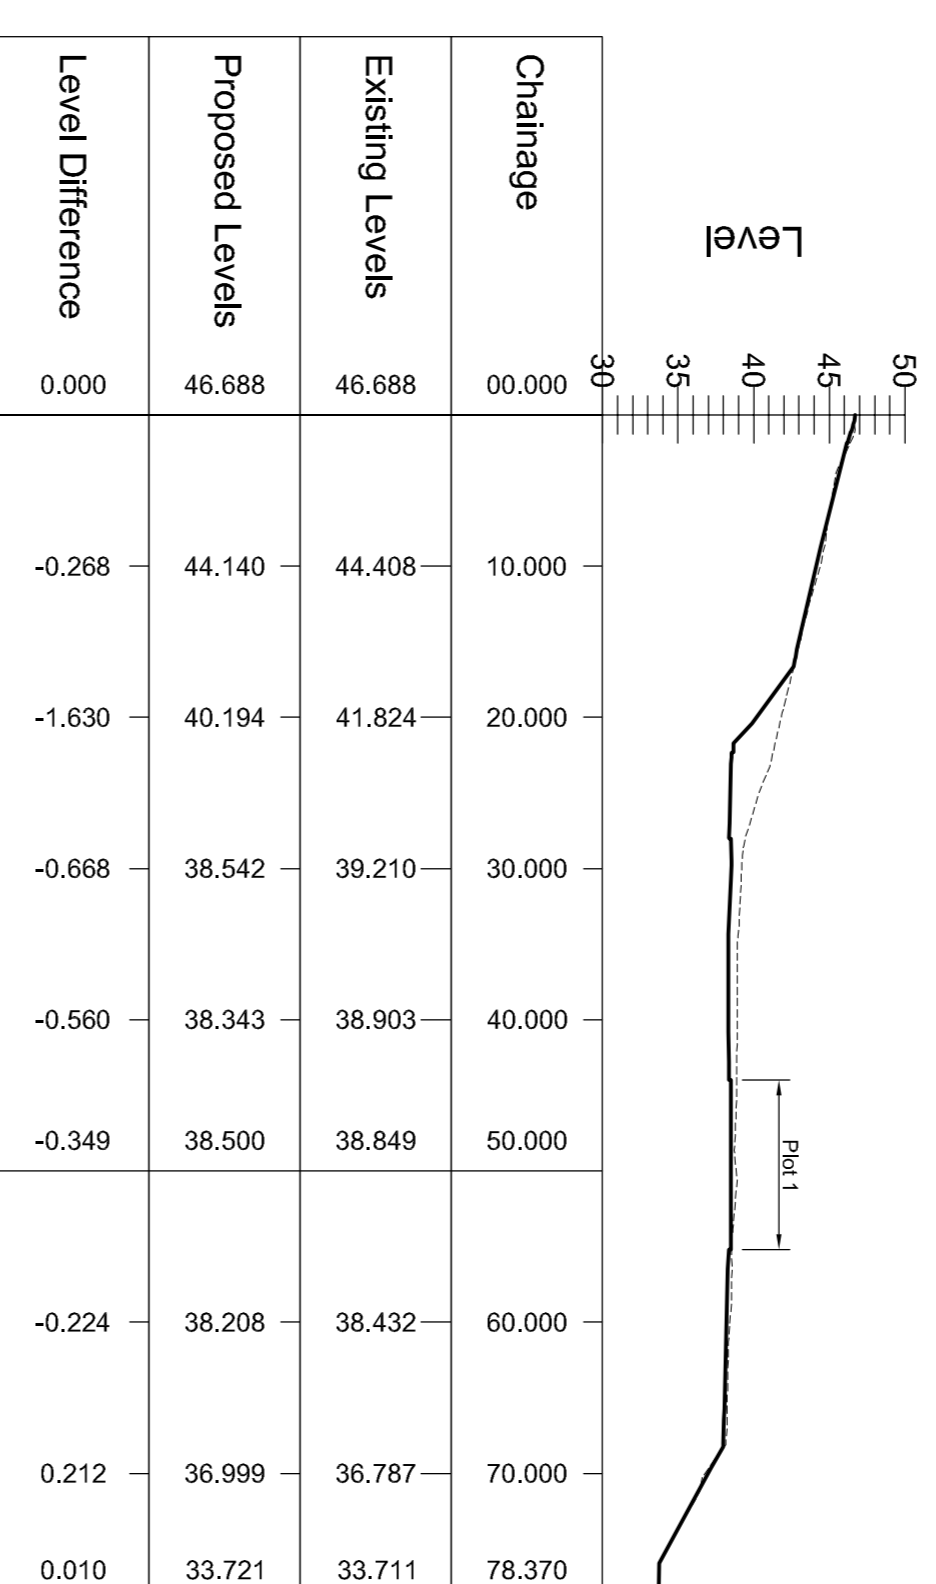



SITE SECTION A - LONGSECTION
DATUM: 35.000

SITE SECTION B - LONGSECTION
DATUM: 35.000

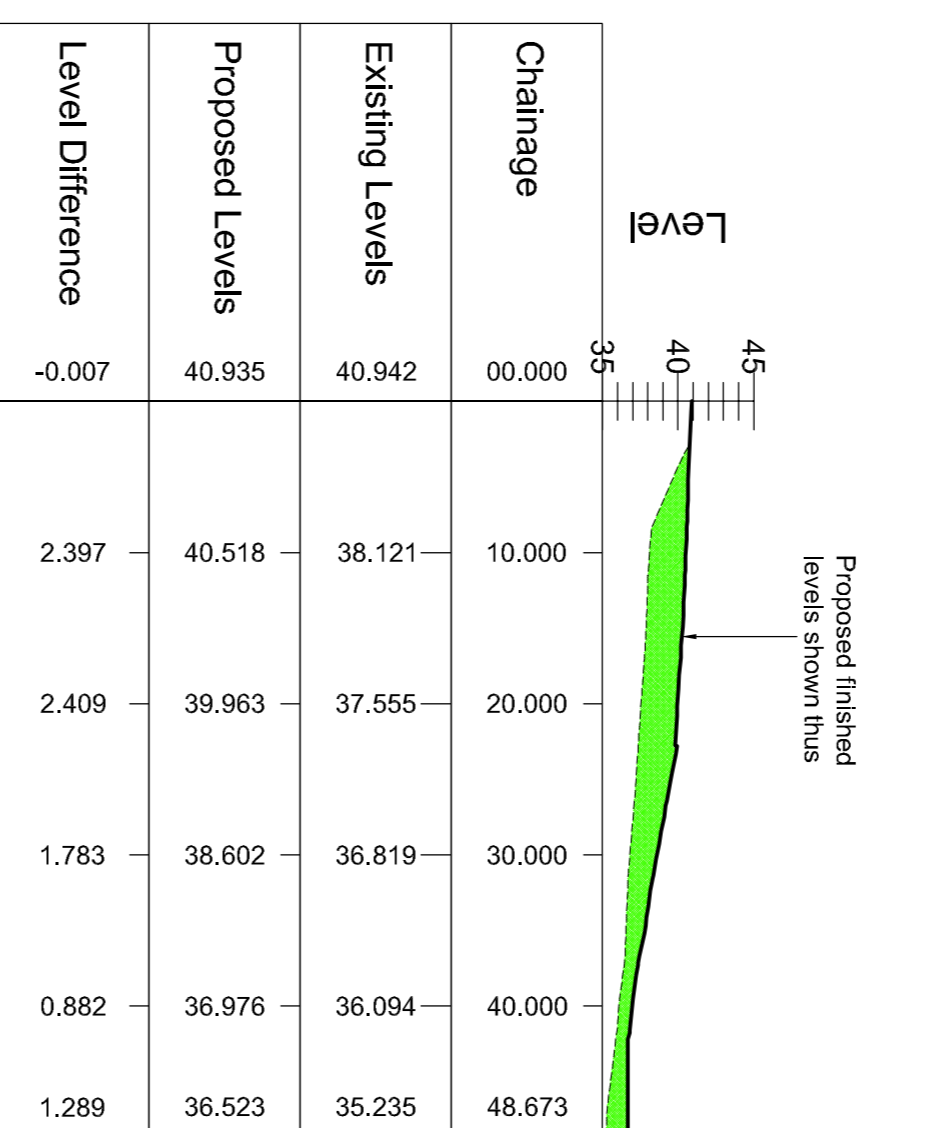


SITE SECTION C - LONGSECTION
DATUM: 35.000


PLOT 1 - LONGSECTION
DATUM: 30.000

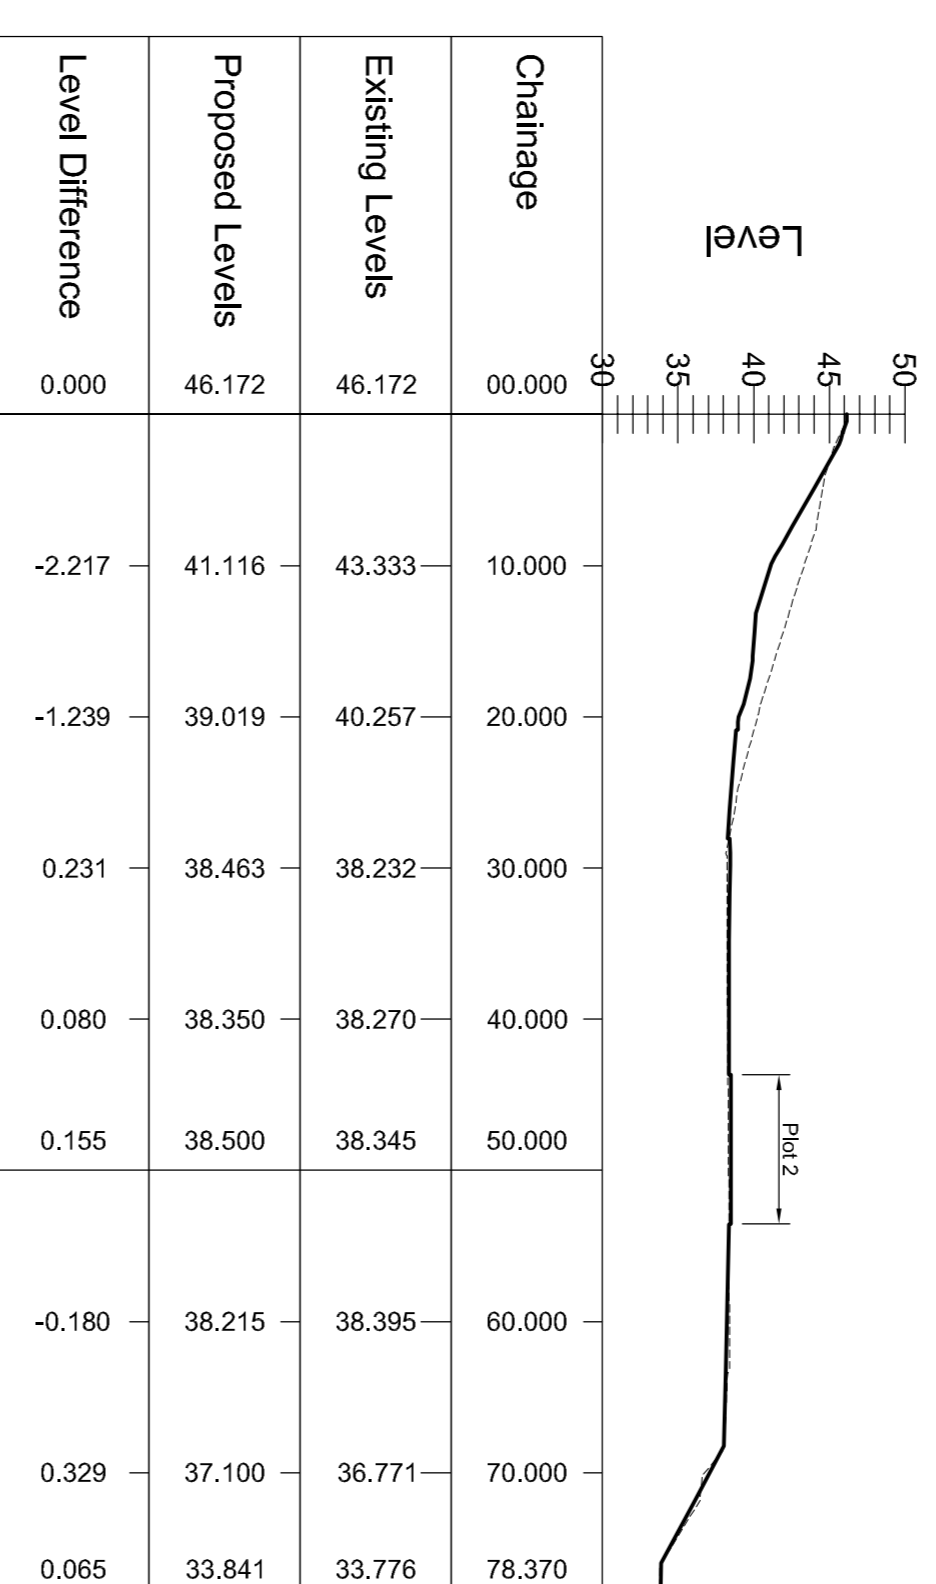


PLOT 2 - LONGSECTION
DATUM: 30.000

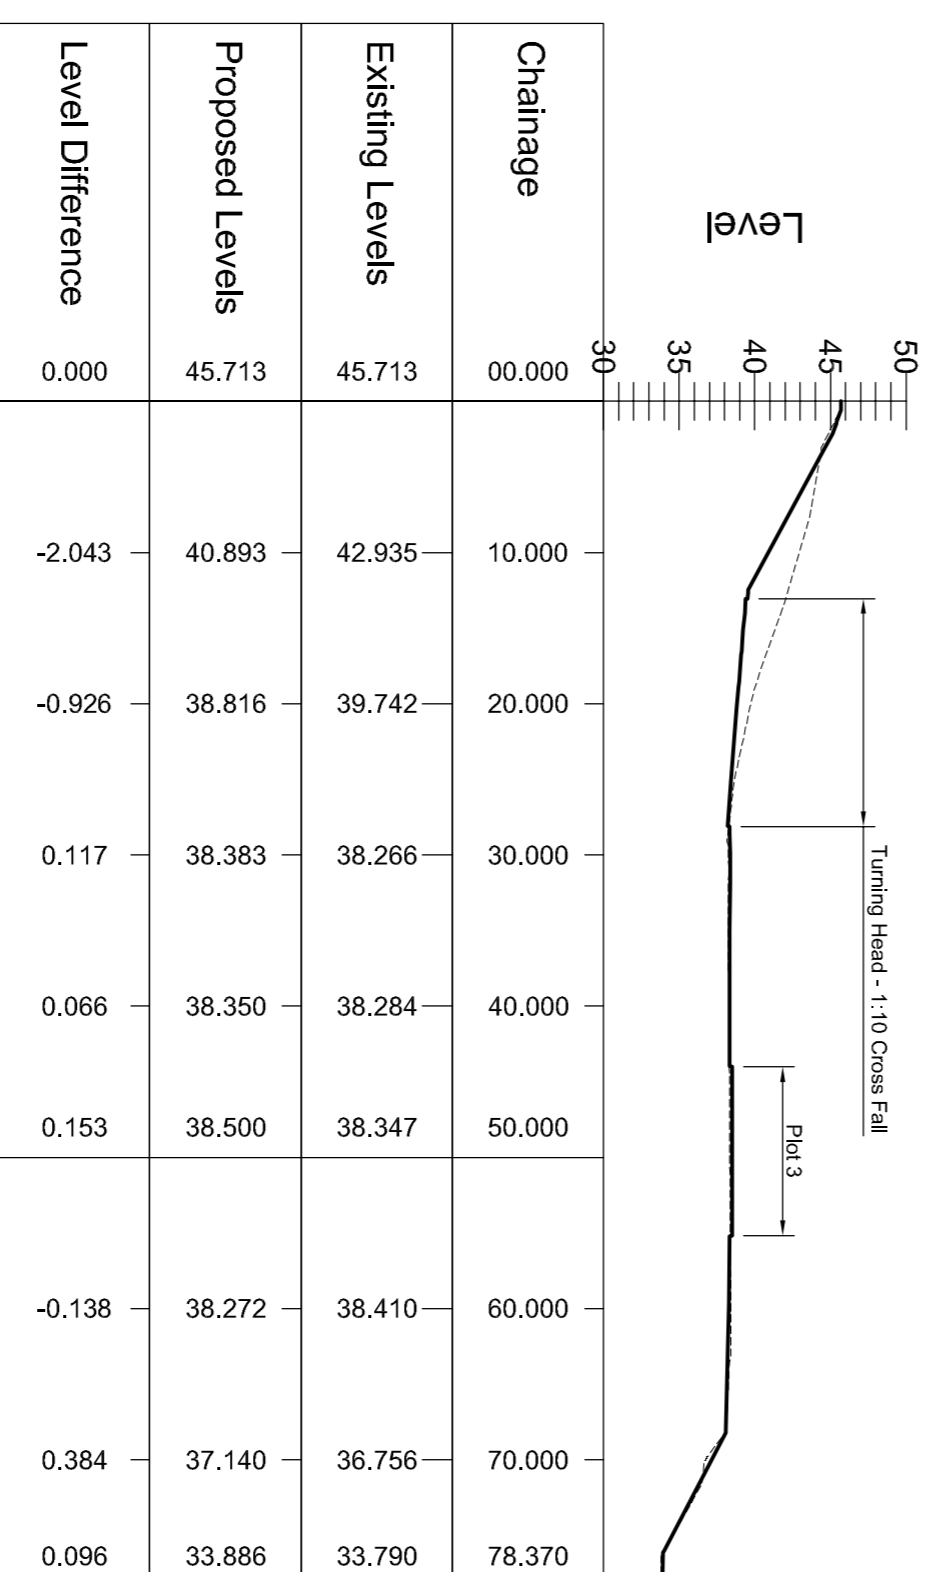

PLOT 3 - LONGSECTION
DATUM: 30.000

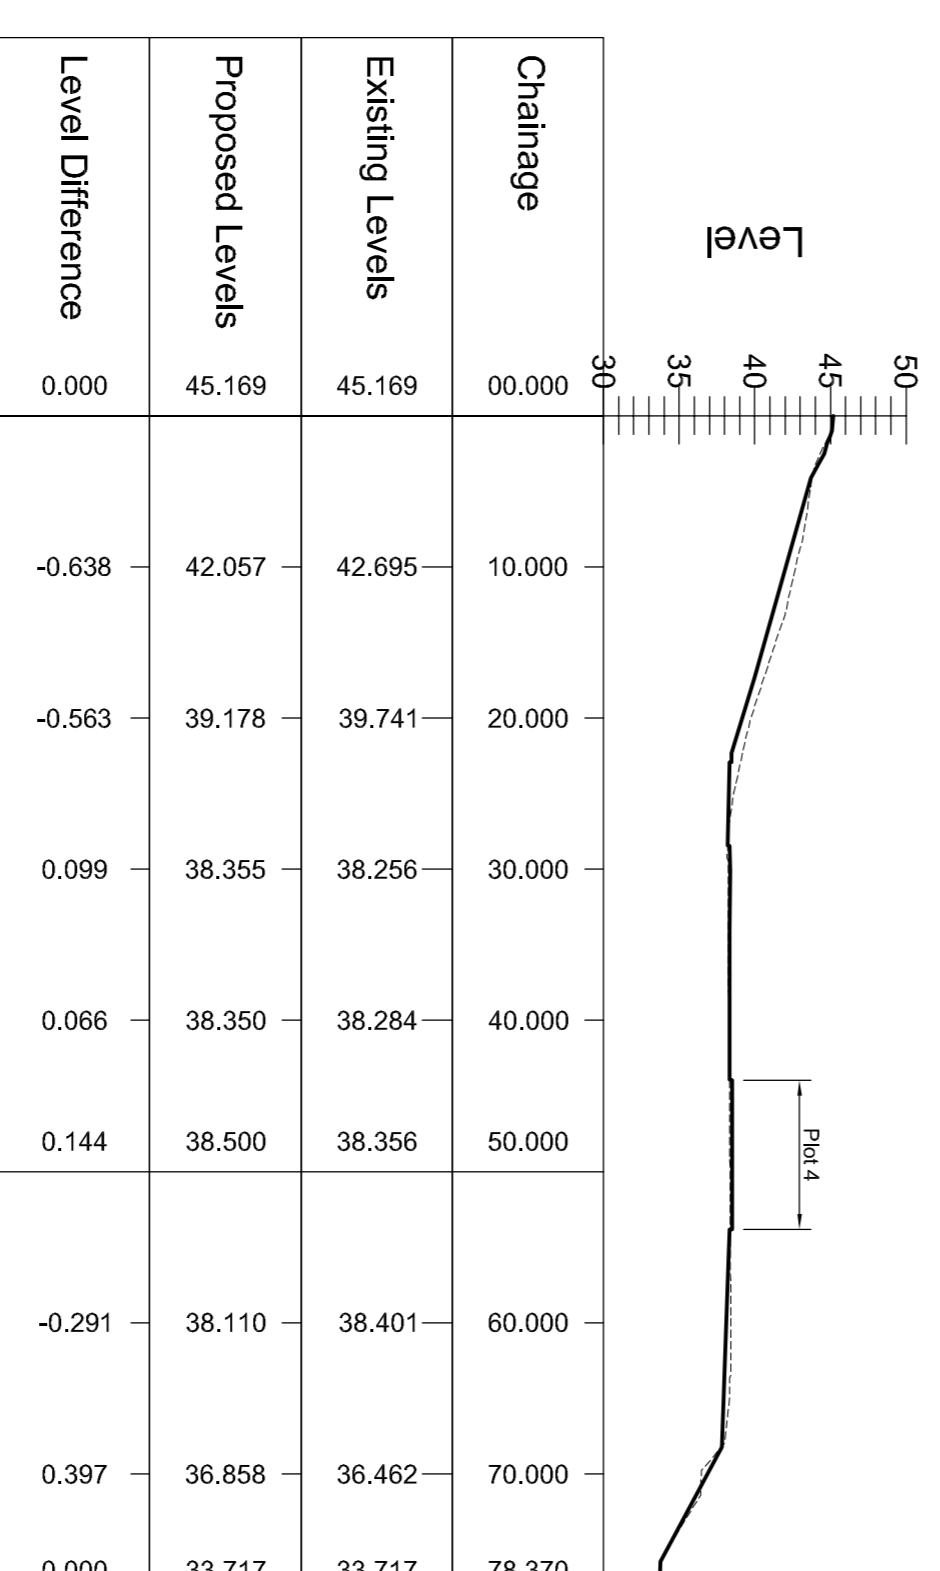

PLOT 4 - LONGSECTION
DATUM: 30.000

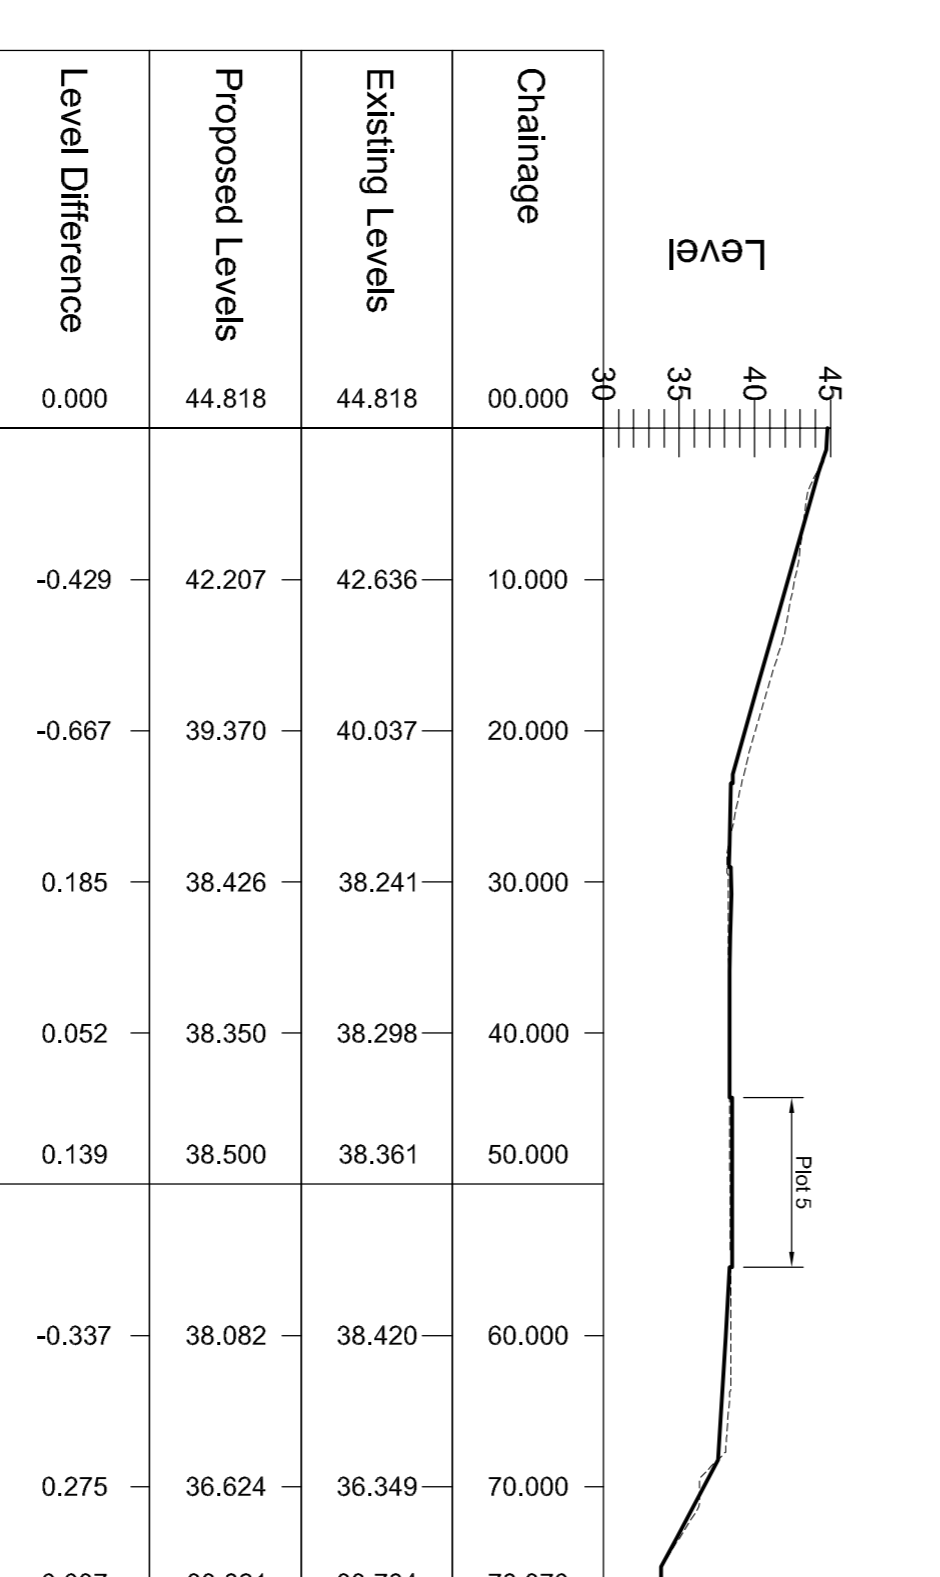

PLOT 5 - LONGSECTION
DATUM: 30.000

Site Long Sections
(Scale Horizontal 1:500 - Vertical 1:500)

Client Northfield Property Developments Ltd	Project Oak Drive, Colwyn Bay	Drawing Title Site General Arrangement - Proposed Cross Sections (Sheet 1 of 2)	Drawing Number ODL-ENA-XX-XX-DR-C-5001	Purpose of Issue Planning	Revision P1	Rev P	Date 31.05.22	Dwn DRB	CHK DRB	Details Planning Drawing Issue	<p>STRUCTURAL AND CIVIL ENGINEERING ASSISTANCE Phone : 07763993213 Email : dave.barwell@engassist.co.uk Website : engineeringsassist.co.uk</p>
---	---	---	--	-------------------------------------	-----------------------	-----------------	-------------------------	-------------------	-------------------	--	--