
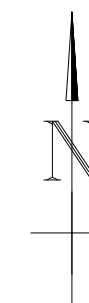


**PROPOSED  
DEVELOPMENT  
SITE**

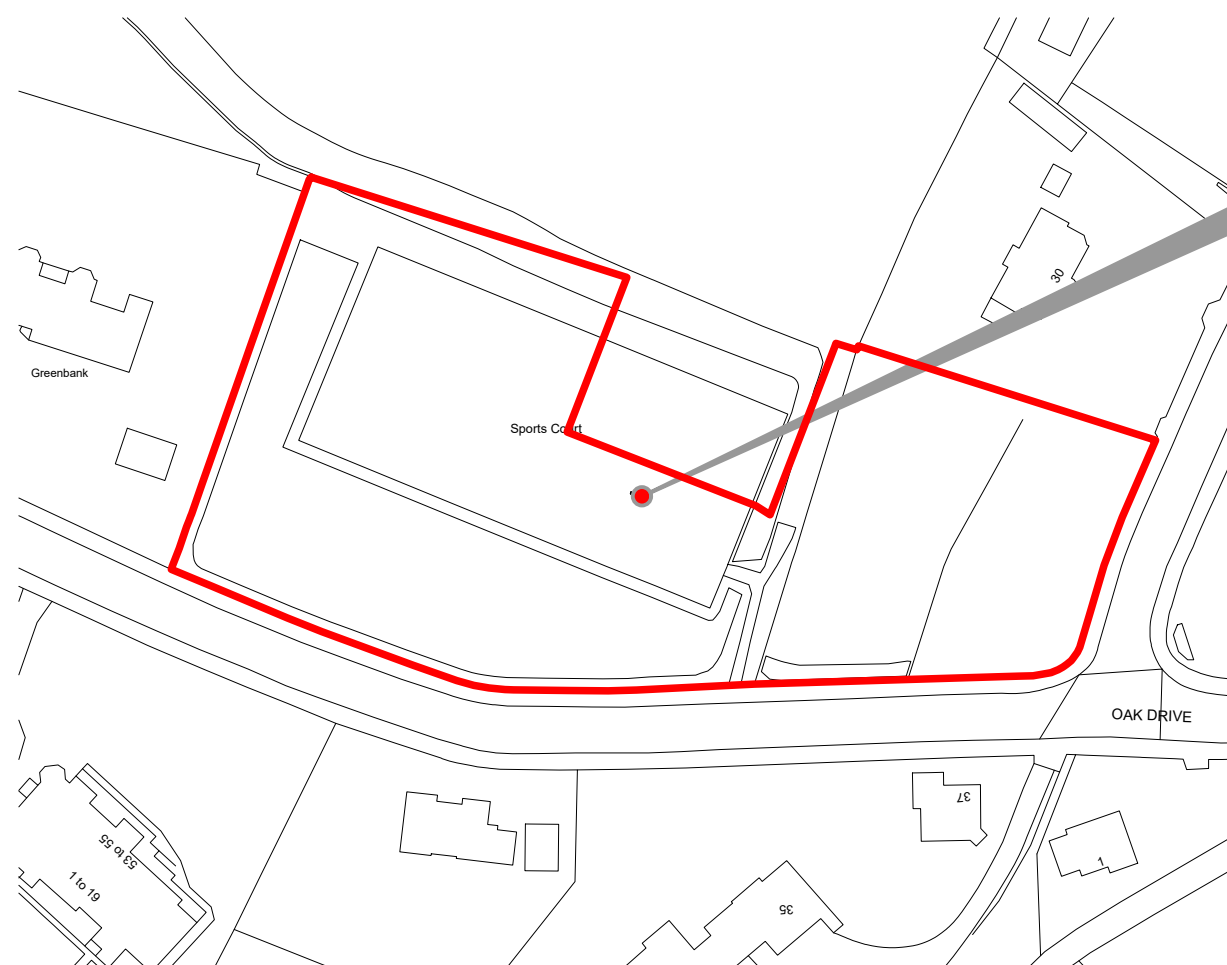

**Location Plan**

Scale 1:1250

Rev Description By Date

Status : **PLANNING**

Penrhyn  
Architectural Design

7 Oakwood  
Oak Drive  
Colwyn Bay  
LL29 7AE

Client : **NORTHFIELD\_PROPERTY  
DEVELOPMENTS**

Project : **OAK\_DRIVE  
RESIDENTIAL\_DEVELOPMENT**

Drawing : **LOCATION\_PLAN**

Scales : A1 @ A3 @ 1/1250 Date : MARCH\_22

Drawn : AF Checked : AF

Job No.	Drawing No.	Revision
1116	PL01.001.1	-