


NOTES


- DO NOT SCALE FROM THIS DRAWING.
- ALL LEVELS IN METERS UNLESS NOTED OTHERWISE ON DRAWING.
- ALL DIMENSIONS AND LEVELS TO BE CHECKED ON SITE PRIOR TO UNDERTAKING ANY WORKS, ORDERING MATERIALS OR FABRICATING ANY COMPONENTS.
- THIS DRAWING IS TO BE READ IN CONJUNCTION WITH ALL OTHER RELEVANT ENGINEER'S AND ARCHITECT'S DRAWINGS AND RELEVANT SPECIFICATION CLAUSES.
- SOFT LANDSCAPE PLANT TO BE NATIVE SPECIES TO COMPLY WITH LOCAL AUTHORITY REQUIREMENTS
- NEW 2.0m HIGH BOUNDARY FENCE TO BE POWDERCOATED WELDED MESH SECURITY FENCE ZINC COATED TO BS EN 10244-2:2009 CLASS A & POWDERCOATED TO BS EN 13438, COLOUR : GREEN RAL 6005.

KEY

- DENOTES PROPOSED AREA TO BE CONCRETE.
- DENOTES PROPOSED AREA TO BE GRAVEL HARDSTANDING.
- DENOTES PROPOSED FENCE LINE AS SPECIFIED

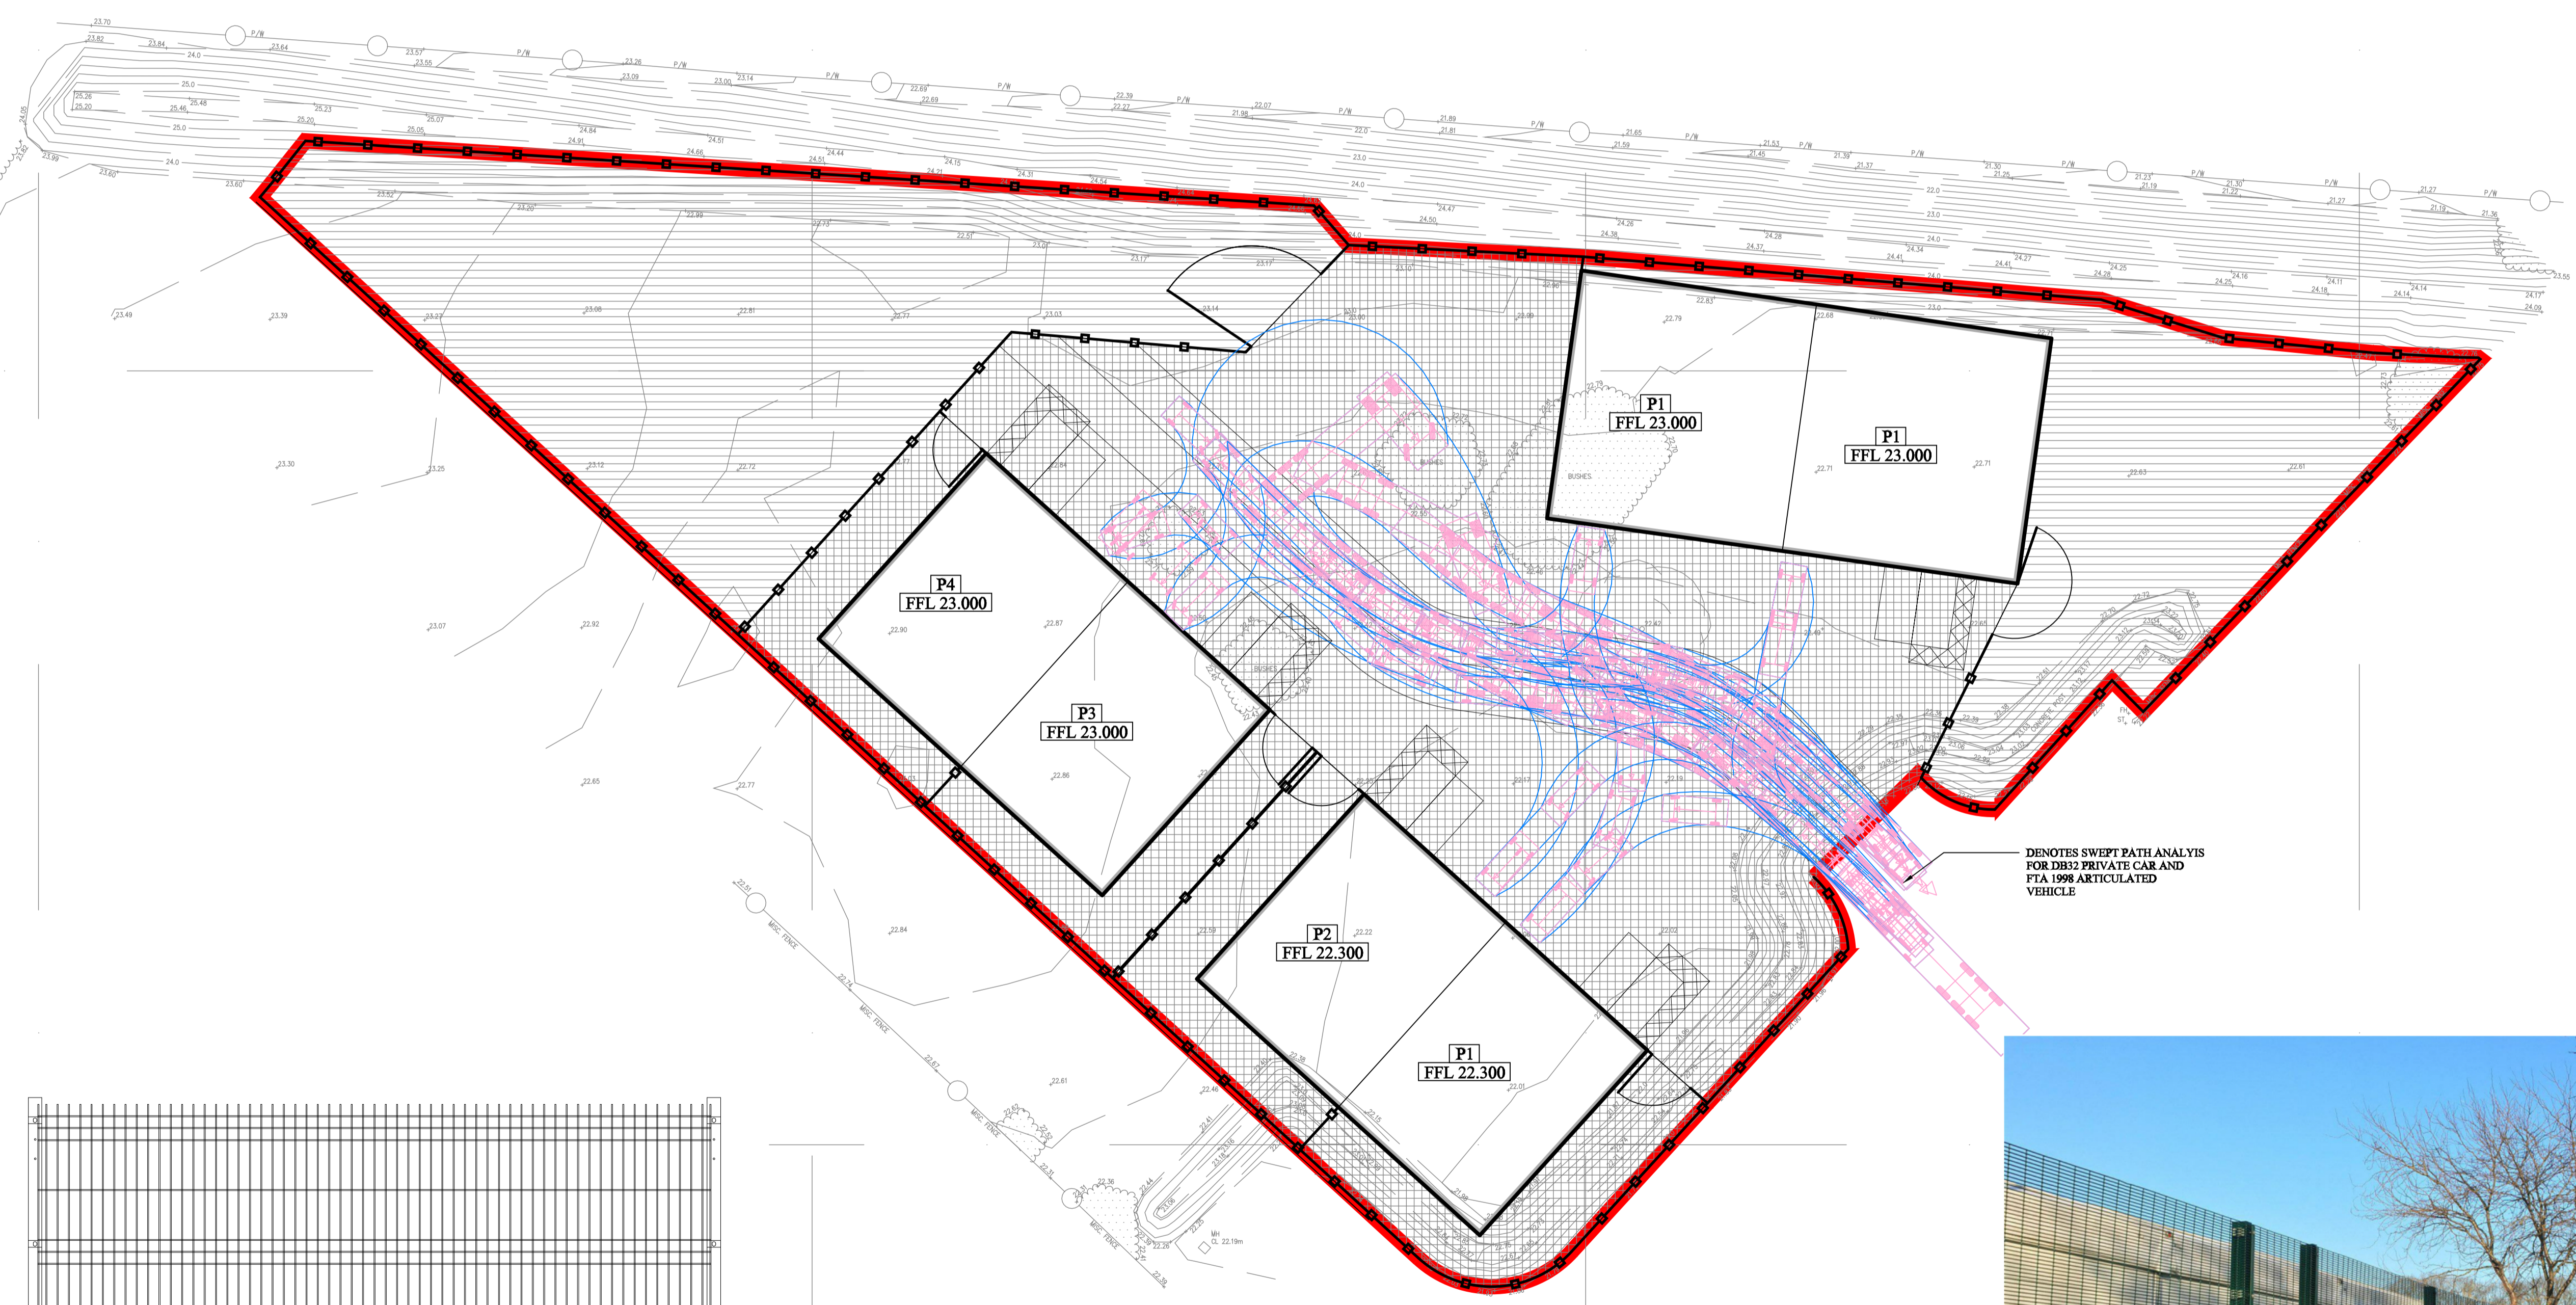

DENOTES SWEEP PATH ANALYSIS FOR DB32 PRIVATE CAR AND FTA 1998 ARTICULATED VEHICLE

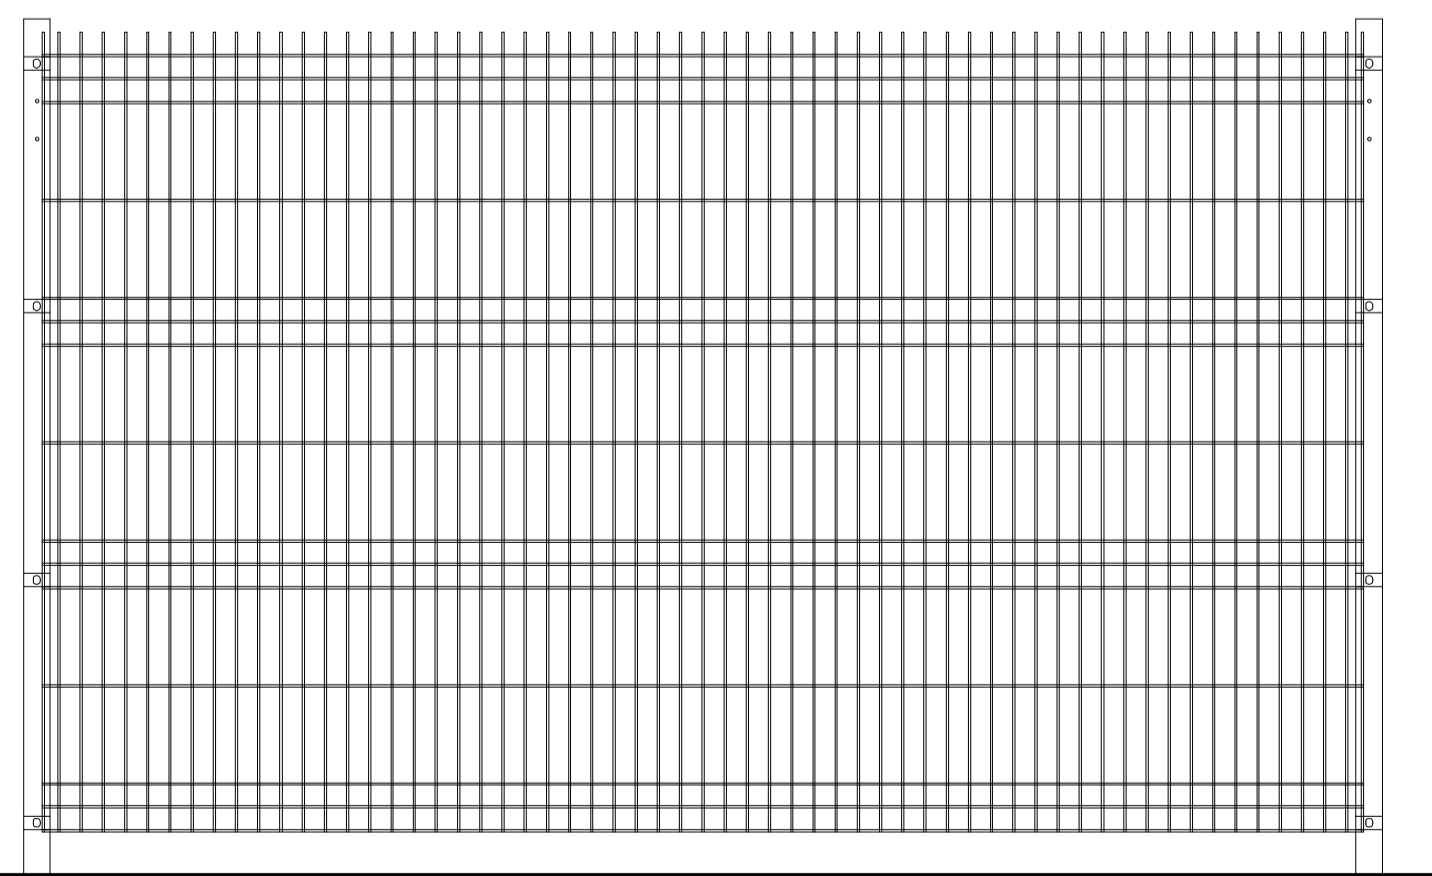

TYPICAL ELEVATION OF FENCE PANEL
1:20



TYPICAL VIEW OF FENCE PANEL
NTS

SI	NO	DATE	DESCRIPTION	By	CHK	Appr	Auth
SI	NO	DATE	DESCRIPTION	By	CHK	Appr	Auth

DRAWING STATUS:

PROJECT TITLE:
MORETUBE, BRYN CEFNI

DRAWING TITLE:
PROPOSED SURFACING

PROJECT	ORIGINATOR	VOL.	LOC.	TYPE	ROLE
004221	CCE	V1	XX	40:40:01	C
50:30	0009	S1	P02		
CLASSIFICATION	No.	SUITABILITY	REVISION		

ORIGINATOR:	DATE:	SCALE:	ORIGINAL SIZE:
T.JONES	15.11.2021	1:250	A1



Address: CADARN Consulting Engineers Ltd,
Suite B,
Angley Business Center,
Bryn Cefni,
Llangefni,
LL77 7XA
E-mail: Admin@cadarnconsulting.co.uk
Tel: 01407 730912