


HAZARD WARNING TABLE	
REFER TO DESIGNER'S RISK ASSESSMENT DOCUMENT FOR DETAILS	
	SIGNIFICANT / UNUSUAL HAZARD
1	UTILITIES: GAS - HIGH PRESSURE GAS MAINS IN PROXIMITY - SERVICE STRIKES RESULTING IN GAS LEAKS, LOSS OF SERVICE OR EXPLOSIONS. WORKS MUST BE AT DISTANCE AGREED WITH WALES & WEST UTILITIES.
2	UTILITIES: ELECTRIC - OVERHEAD HIGH VOLTAGE - ELECTROCUTION, LOSS OF SUPPLY
3	UTILITIES: WATER & SEWERS - EXISTING DCWW ASSETS & HIGHWAY DRAINAGE - LOSS OF SERVICE
4	UTILITIES: OTHER (TELECOM, VIRGIN, GTC, FIBRE) - BT SERVICES ALONG ROUTE - LOSS OF SERVICE
5	PROXIMITY TO OTHER ACTIVITIES - CONSTRUCTION TRAFFIC AT BLAEN CEFN SITE
6	PROXIMITY TO OTHER ACTIVITIES - HEAVILY TRAFFICKED INDUSTRIAL ESTATE & MAIN ROAD (A487 DERESTRICTED ROAD) - STREET WORKS SAFETY REQUIRED
7	PROXIMITY TO OTHER ACTIVITIES - WORKS ALONG FOOTBALL CLUB PLAYING FIELDS & ENTRANCE TO GROUNDS
8	ENVIRONMENTAL ISSUES - EXISTING TREES / ENVIRONMENTAL DAMAGE

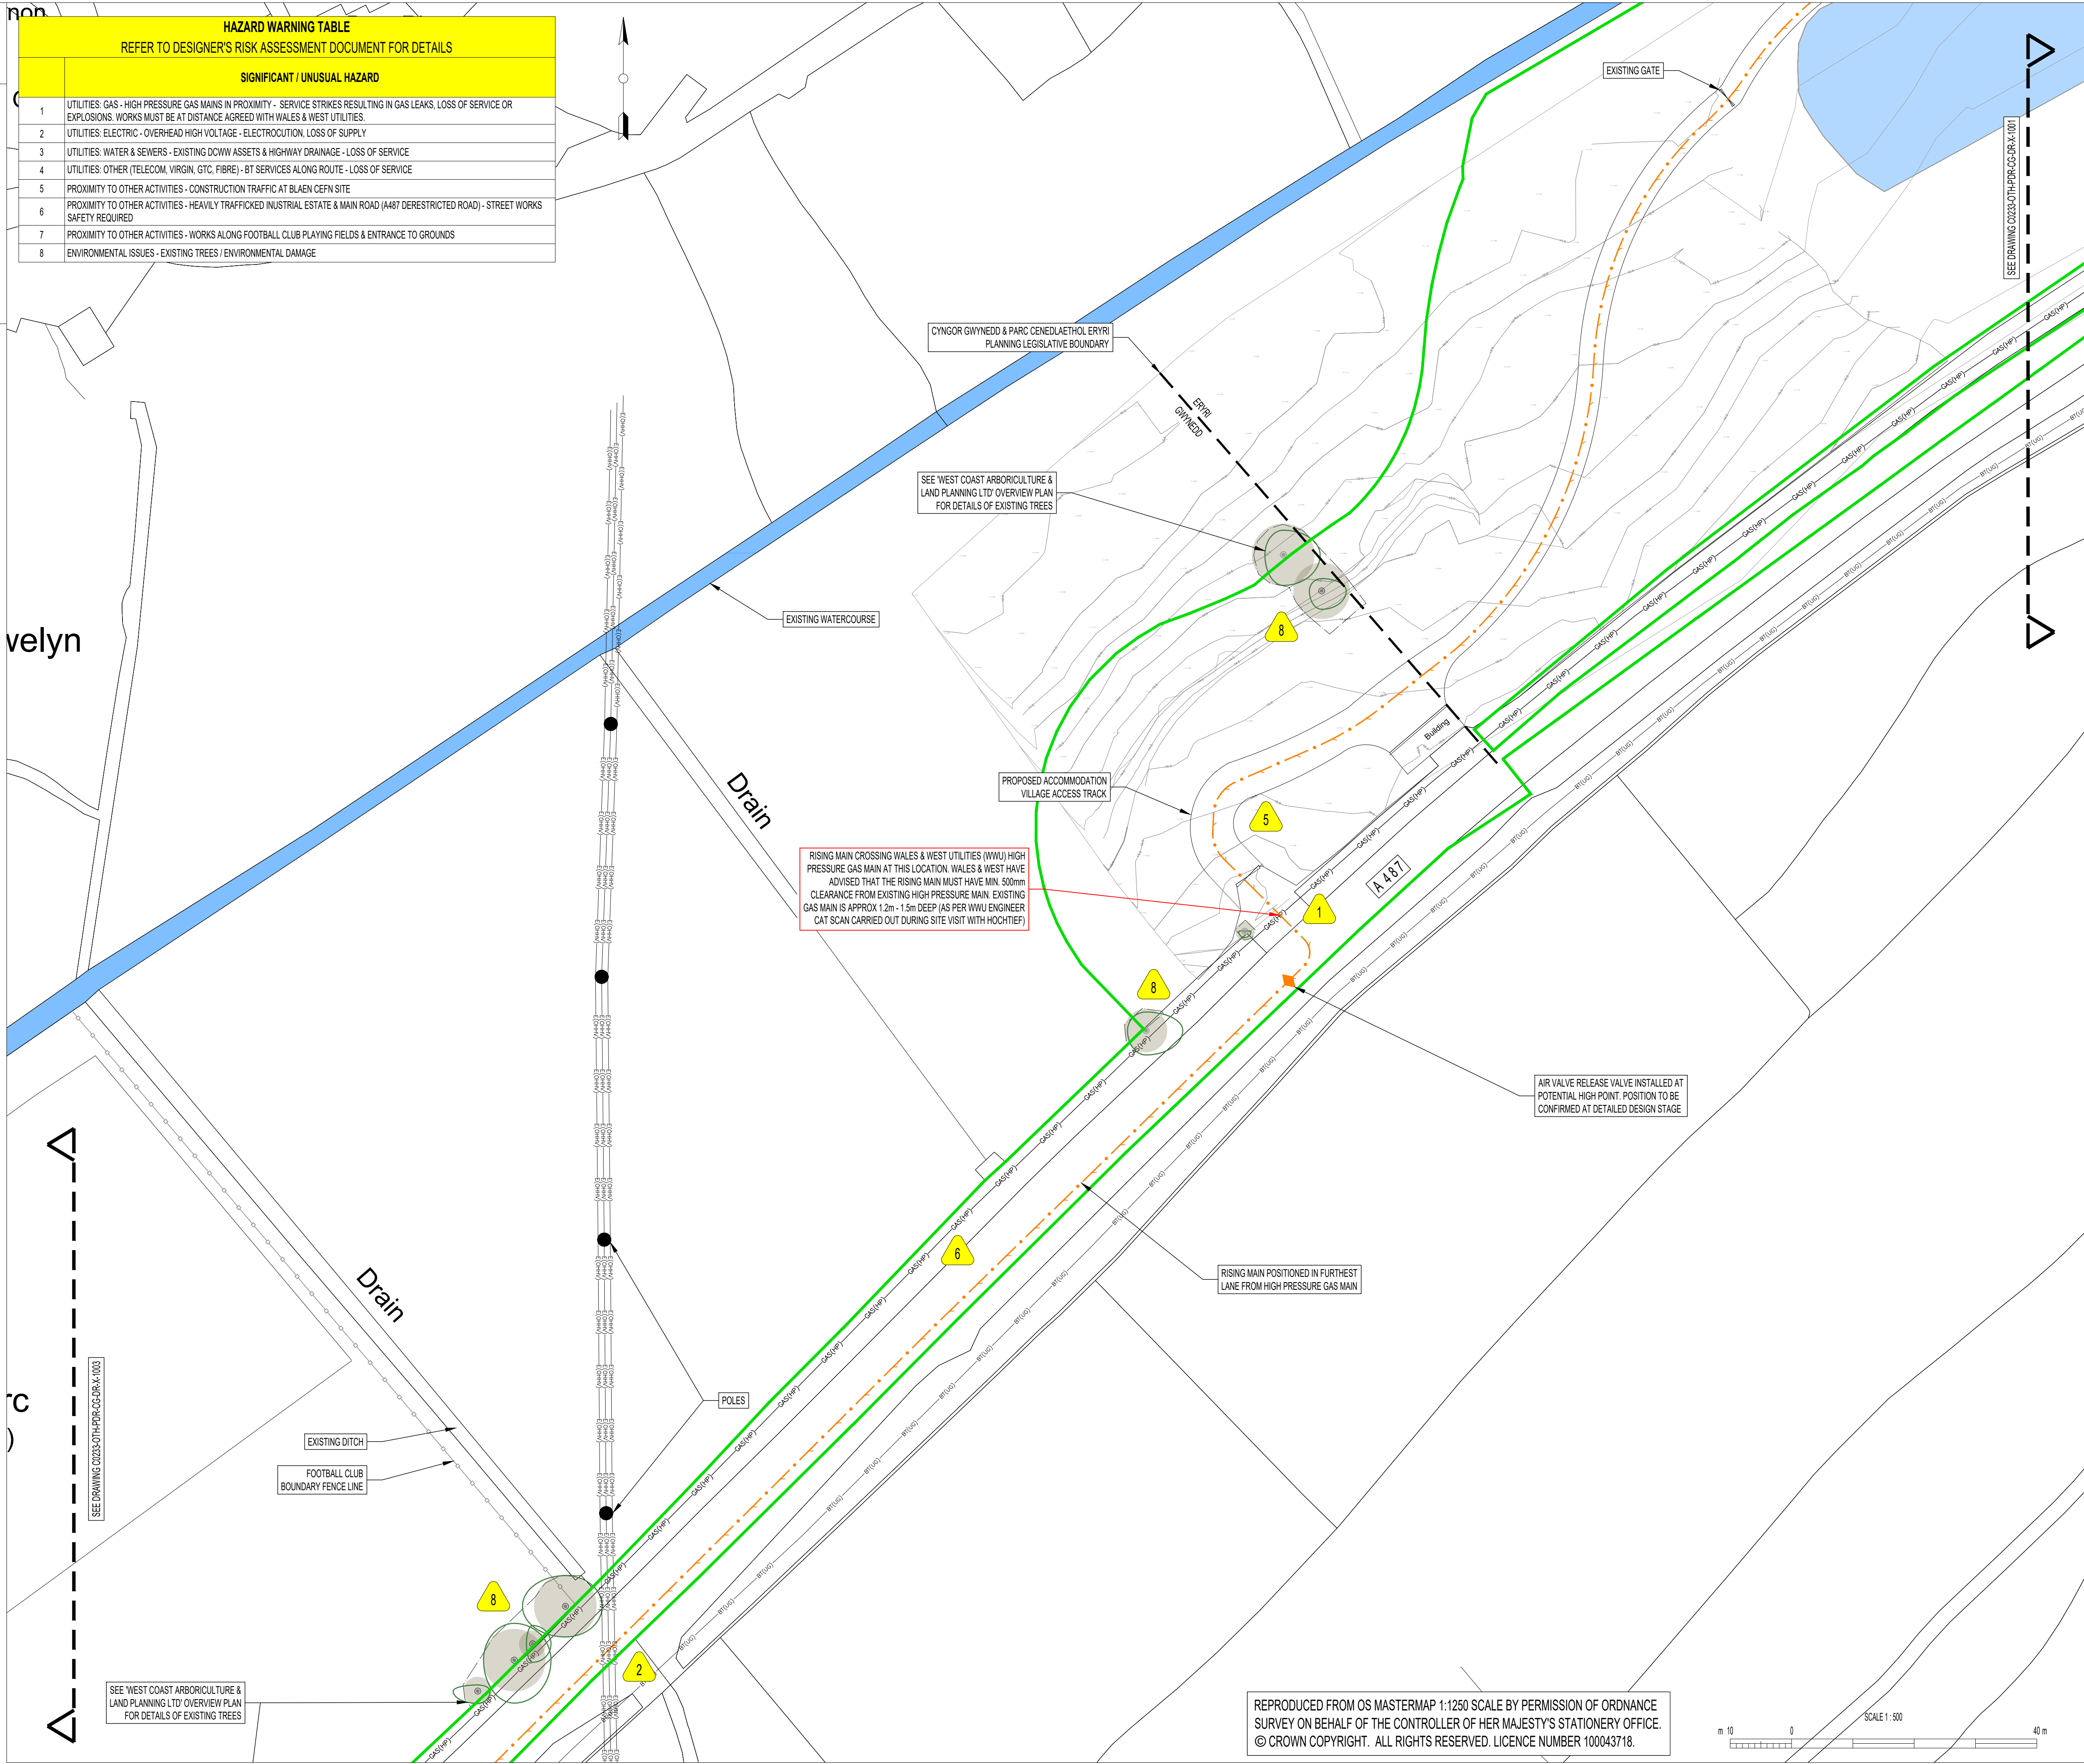

- NOTES:**
- ALL DIMENSIONS IN METRES UNLESS SHOWN OTHERWISE
  - DO NOT SCALE FROM DRAWINGS
  - THIS DRAWING SHALL BE READ IN CONJUNCTION WITH ALL RELEVANT SPECIFICATIONS
  - ALL WORKMANSHIP AND MATERIALS SHALL BE IN ACCORDANCE WITH THE RELEVANT SPECIFICATIONS
  - ALL WORKS TO BE CARRIED OUT IN ACCORDANCE WITH CESWI [CIVIL ENGINEERING SPECIFICATION FOR THE WATER INDUSTRY (7TH EDITION)]
  - THE POSITIONS OF THE APPARATUS OF STATUTORY UNDERTAKERS, HIGHWAY AUTHORITIES AND OTHERS CLOSE TO THE WORKS HAVE BEEN PROVIDED FOR INFORMATION ONLY. NO WARRANTY IS GIVEN AS TO THE ACCURACY OR COMPLETENESS OF THIS INFORMATION AND ERRORS AND OMISSIONS SHALL NOT BE TAKEN AS A CHANGE TO THE WORKS INFORMATION OR SCOPE OF WORKS. IN PARTICULAR, NO SERVICE CONNECTIONS TO INDIVIDUAL PROPERTIES ARE SHOWN. WHERE SERVICES ARE NOT SHOWN THIS SHALL NOT BE TAKEN AS EVIDENCE THAT NO SERVICES ARE PRESENT AND THE CONTRACTOR SHALL ENSURE HE HAS CONSULTED ALL RELEVANT RECORDS. THE CONTRACTOR SHALL CHECK AND CONFIRM THE POSITION OF ALL SERVICES PRIOR TO EXCAVATION

- KEY:**
- SITE BOUNDARY
  - GAS (HP)
  - HIGH PRESSURE GAS (WALES&WEST)
  - WATER MAIN (DCWW)
  - WATER
  - OVER HEAD HIGH VOLTAGE (SP)
  - PROPOSED RISING MAIN ROUTE
  - APPROX. 942m LONG
  - AREA OF RESIDUAL EXTRAORDINARY / UNEXPECTED HAZARD. SEE DESIGNERS RISK ASSESSMENT

P03	EO	AR	NJ	03/11/23	SITE BOUNDARY REVISED
P02	EO	AR	NJ	11/10/23	SITE BOUNDARY REVISED
P01	EO	AR	NJ	26/09/23	RM ROUTE REVISED(CLIENT COMMENT)
P00	EO	AR	NJ	19/09/23	First Issue
Rev	By	Chk'd	Auth'd	Date	Description

Client:

**nationalgrid**

Subcontractor / Designer:

**Waterco**

**HOCHTIEF**

Head Office:  
Whitehill House  
Windmill Hill Business Park  
Whitehill Way  
Swindon  
SN5 6PE  
Tel: 01793 755555  
Email: CADservices@hochtief.co.uk

Project:

**ERYRI VIP**

Title:

**BLAEN CEFN TEMPORARY  
ACCOMMODATION  
CONCEPT RISING MAIN ROUTE  
SHEET 2 OF 3**

Drawn by: E OWEN	Checked by: A RUSSELL	Approved by: N JONES
Date: 19/09/2023	Date: 19/09/2023	Date: 19/09/2023

Drawing Scale & Paper Size: 1:500 A1	CAD Filename: C0233-OTH-PDR-CG-DR-X-1002
---	---

Drawing status:

**PRELIMINARY**

Drawing No.: <b>C0233-WTR-PDR-CG-DR-X-1002</b>	Rev.: <b>P03</b>
---	---------------------

REPRODUCED FROM OS MASTERMAP 1:1250 SCALE BY PERMISSION OF ORDNANCE SURVEY ON BEHALF OF THE CONTROLLER OF HER MAJESTY'S STATIONERY OFFICE. © CROWN COPYRIGHT. ALL RIGHTS RESERVED. LICENCE NUMBER 100043718.

