


**NOTES**

1. DO NOT SCALE FROM THIS DRAWING.
2. ALL LEVELS IN METRES UNLESS NOTED OTHERWISE ON DRAWING.
3. ALL DIMENSIONS AND LEVELS TO BE CHECKED ON SITE PRIOR TO UNDERTAKING ANY WORKS, ORDERING MATERIALS OR FABRICATING ANY COMPONENTS.
4. THIS DRAWING IS TO BE READ IN CONJUNCTION WITH ALL OTHER RELEVANT ENGINEER'S AND ARCHITECT'S DRAWINGS AND RELEVANT SPECIFICATION CLAUSES.

**KEY**

- DENOTES SITE BOUNDARY
- TP1 DENOTES LOCATION OF TRIAL PIT

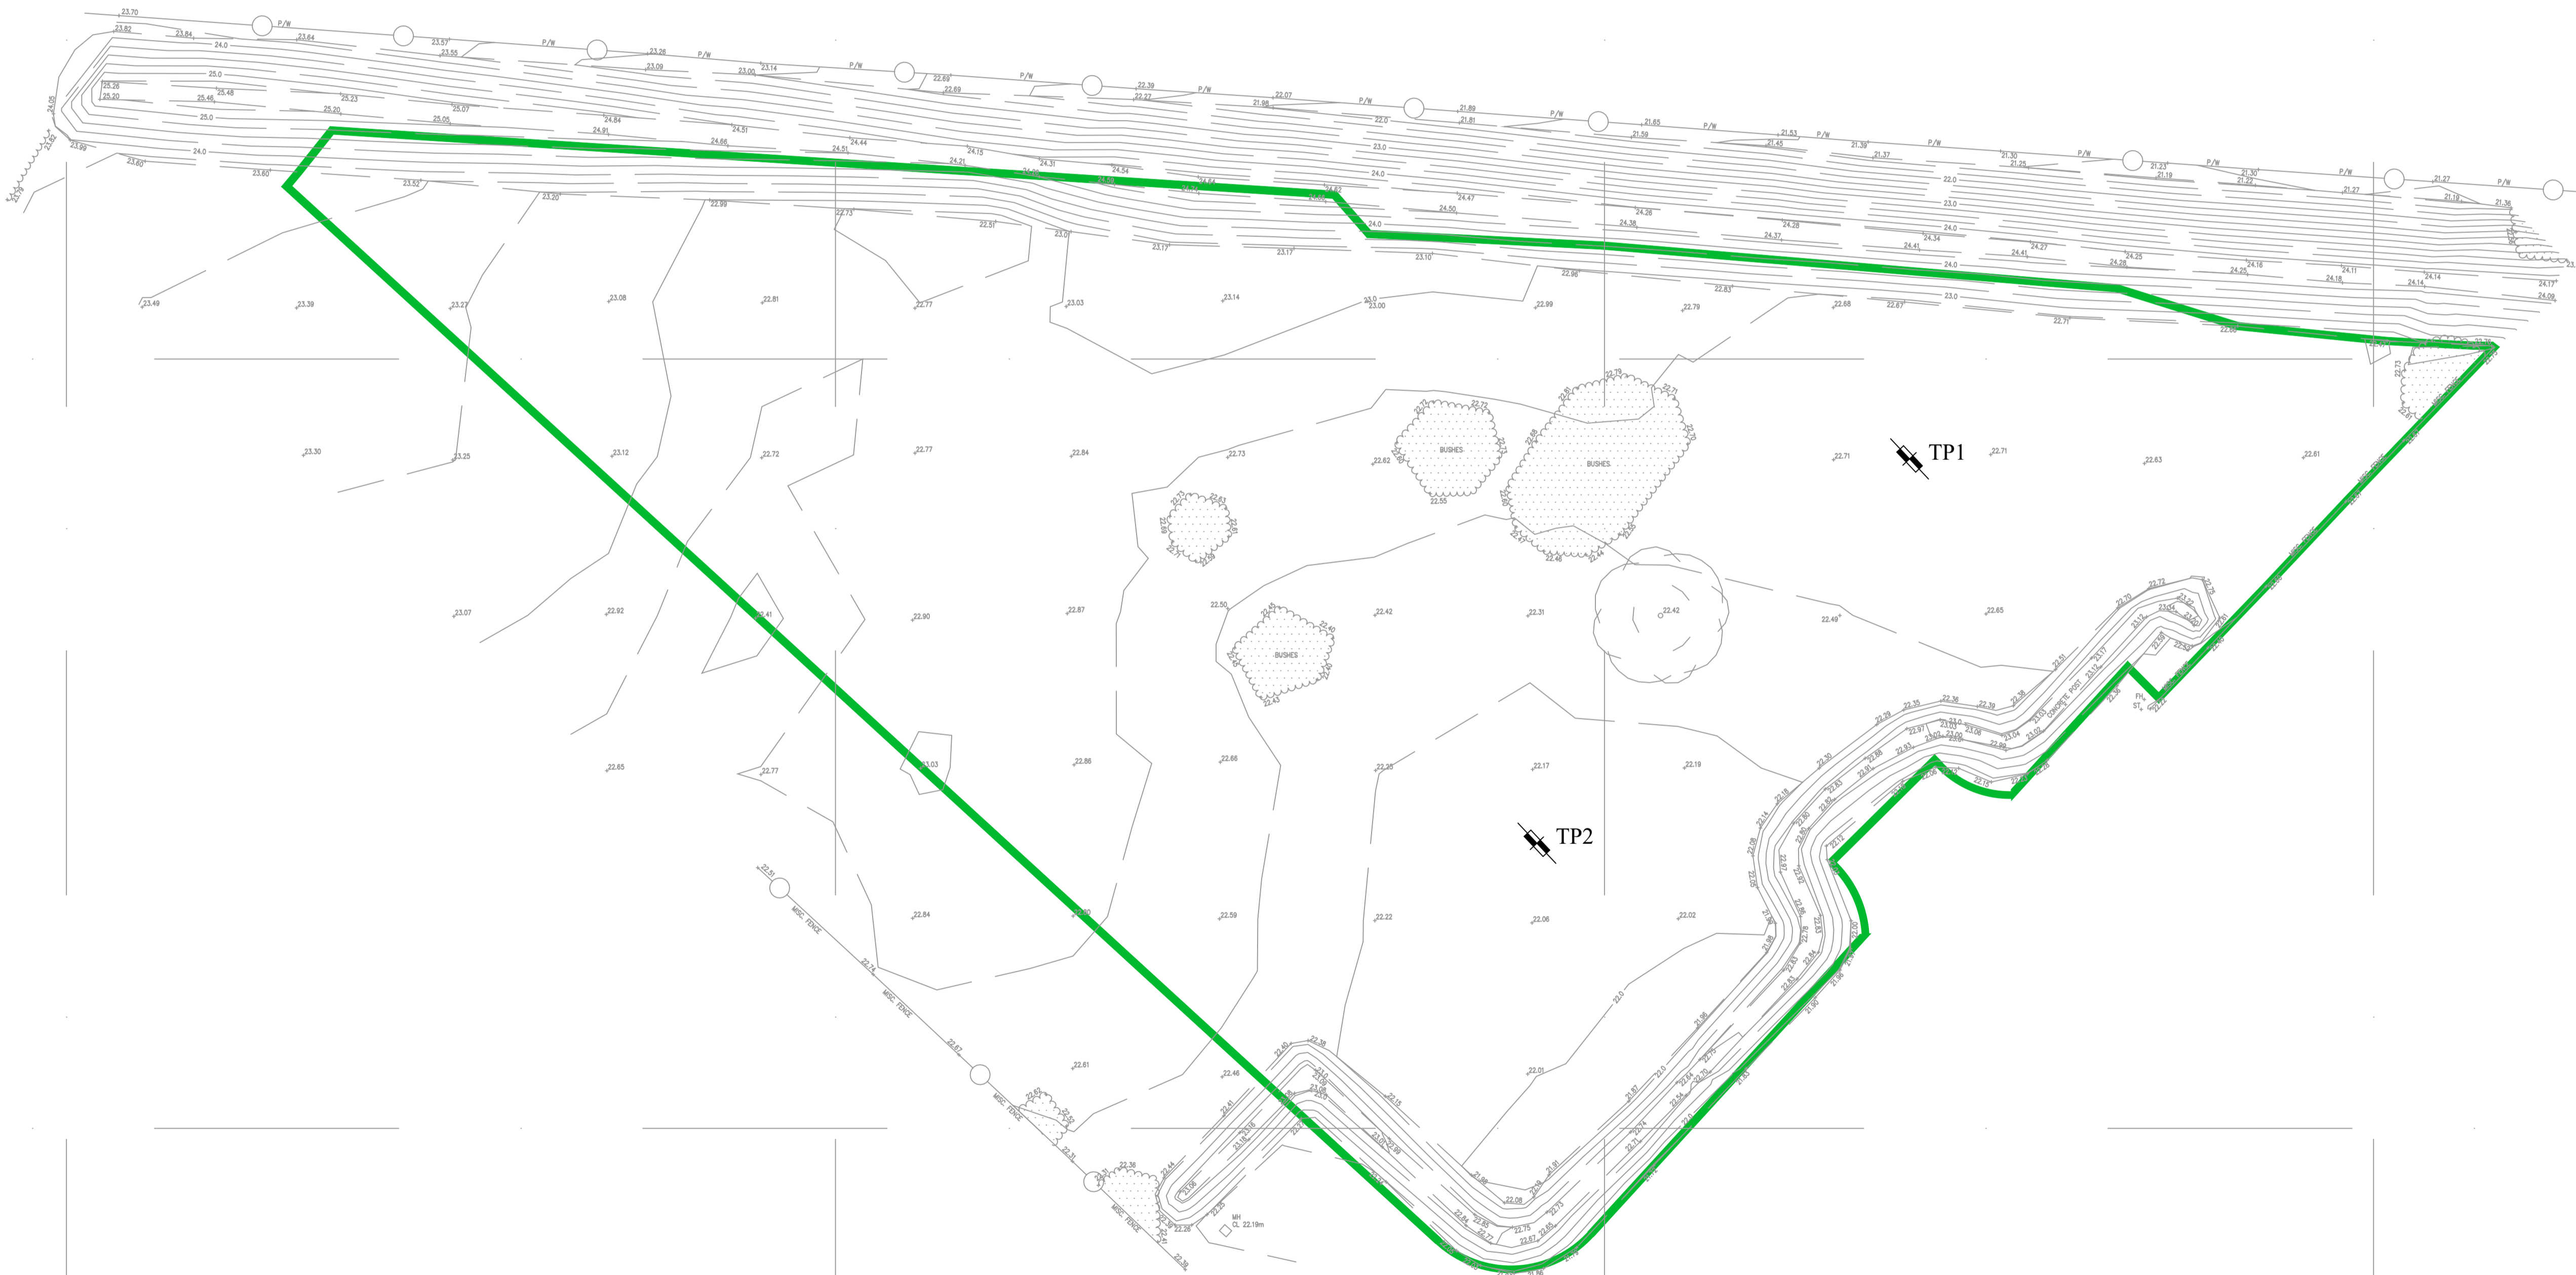

SI	PO	01.11.21	FIRST ISSUE			
----	----	----------	-------------	--	--	--

SUITABILITY	REV	DATE	DESCRIPTION	Org	CHKD	Appr	Auth
-------------	-----	------	-------------	-----	------	------	------

DRAWING STATUS:

PROJECT TITLE:

MORETUBE, BRYN CEFNI

DRAWING TITLE:

TRIAL PIT LOCATION PLAN

DRAWING No:

PROJECT	ORIGINATOR	VOL	LOC	TYPE	ROLE
04221	CCE	V1	XX	40:40:01	C
50:30	0008	S1	P01		
CLASSIFICATION		No.	SUITABILITY	REVISION	

ORIGINATOR: M.JONES

DATE: 01.11.2021

SCALE: 1:250

ORIGINAL SIZE: A1



Address: CADARN Consulting Engineers Ltd,  
Suite B,  
Anglesey Business Centre,  
Bryn Cefni,  
Llangefni,  
LL77 7XA  
E-mail: Admin@cadarnconsulting.co.uk  
Tel: 01407 730912