


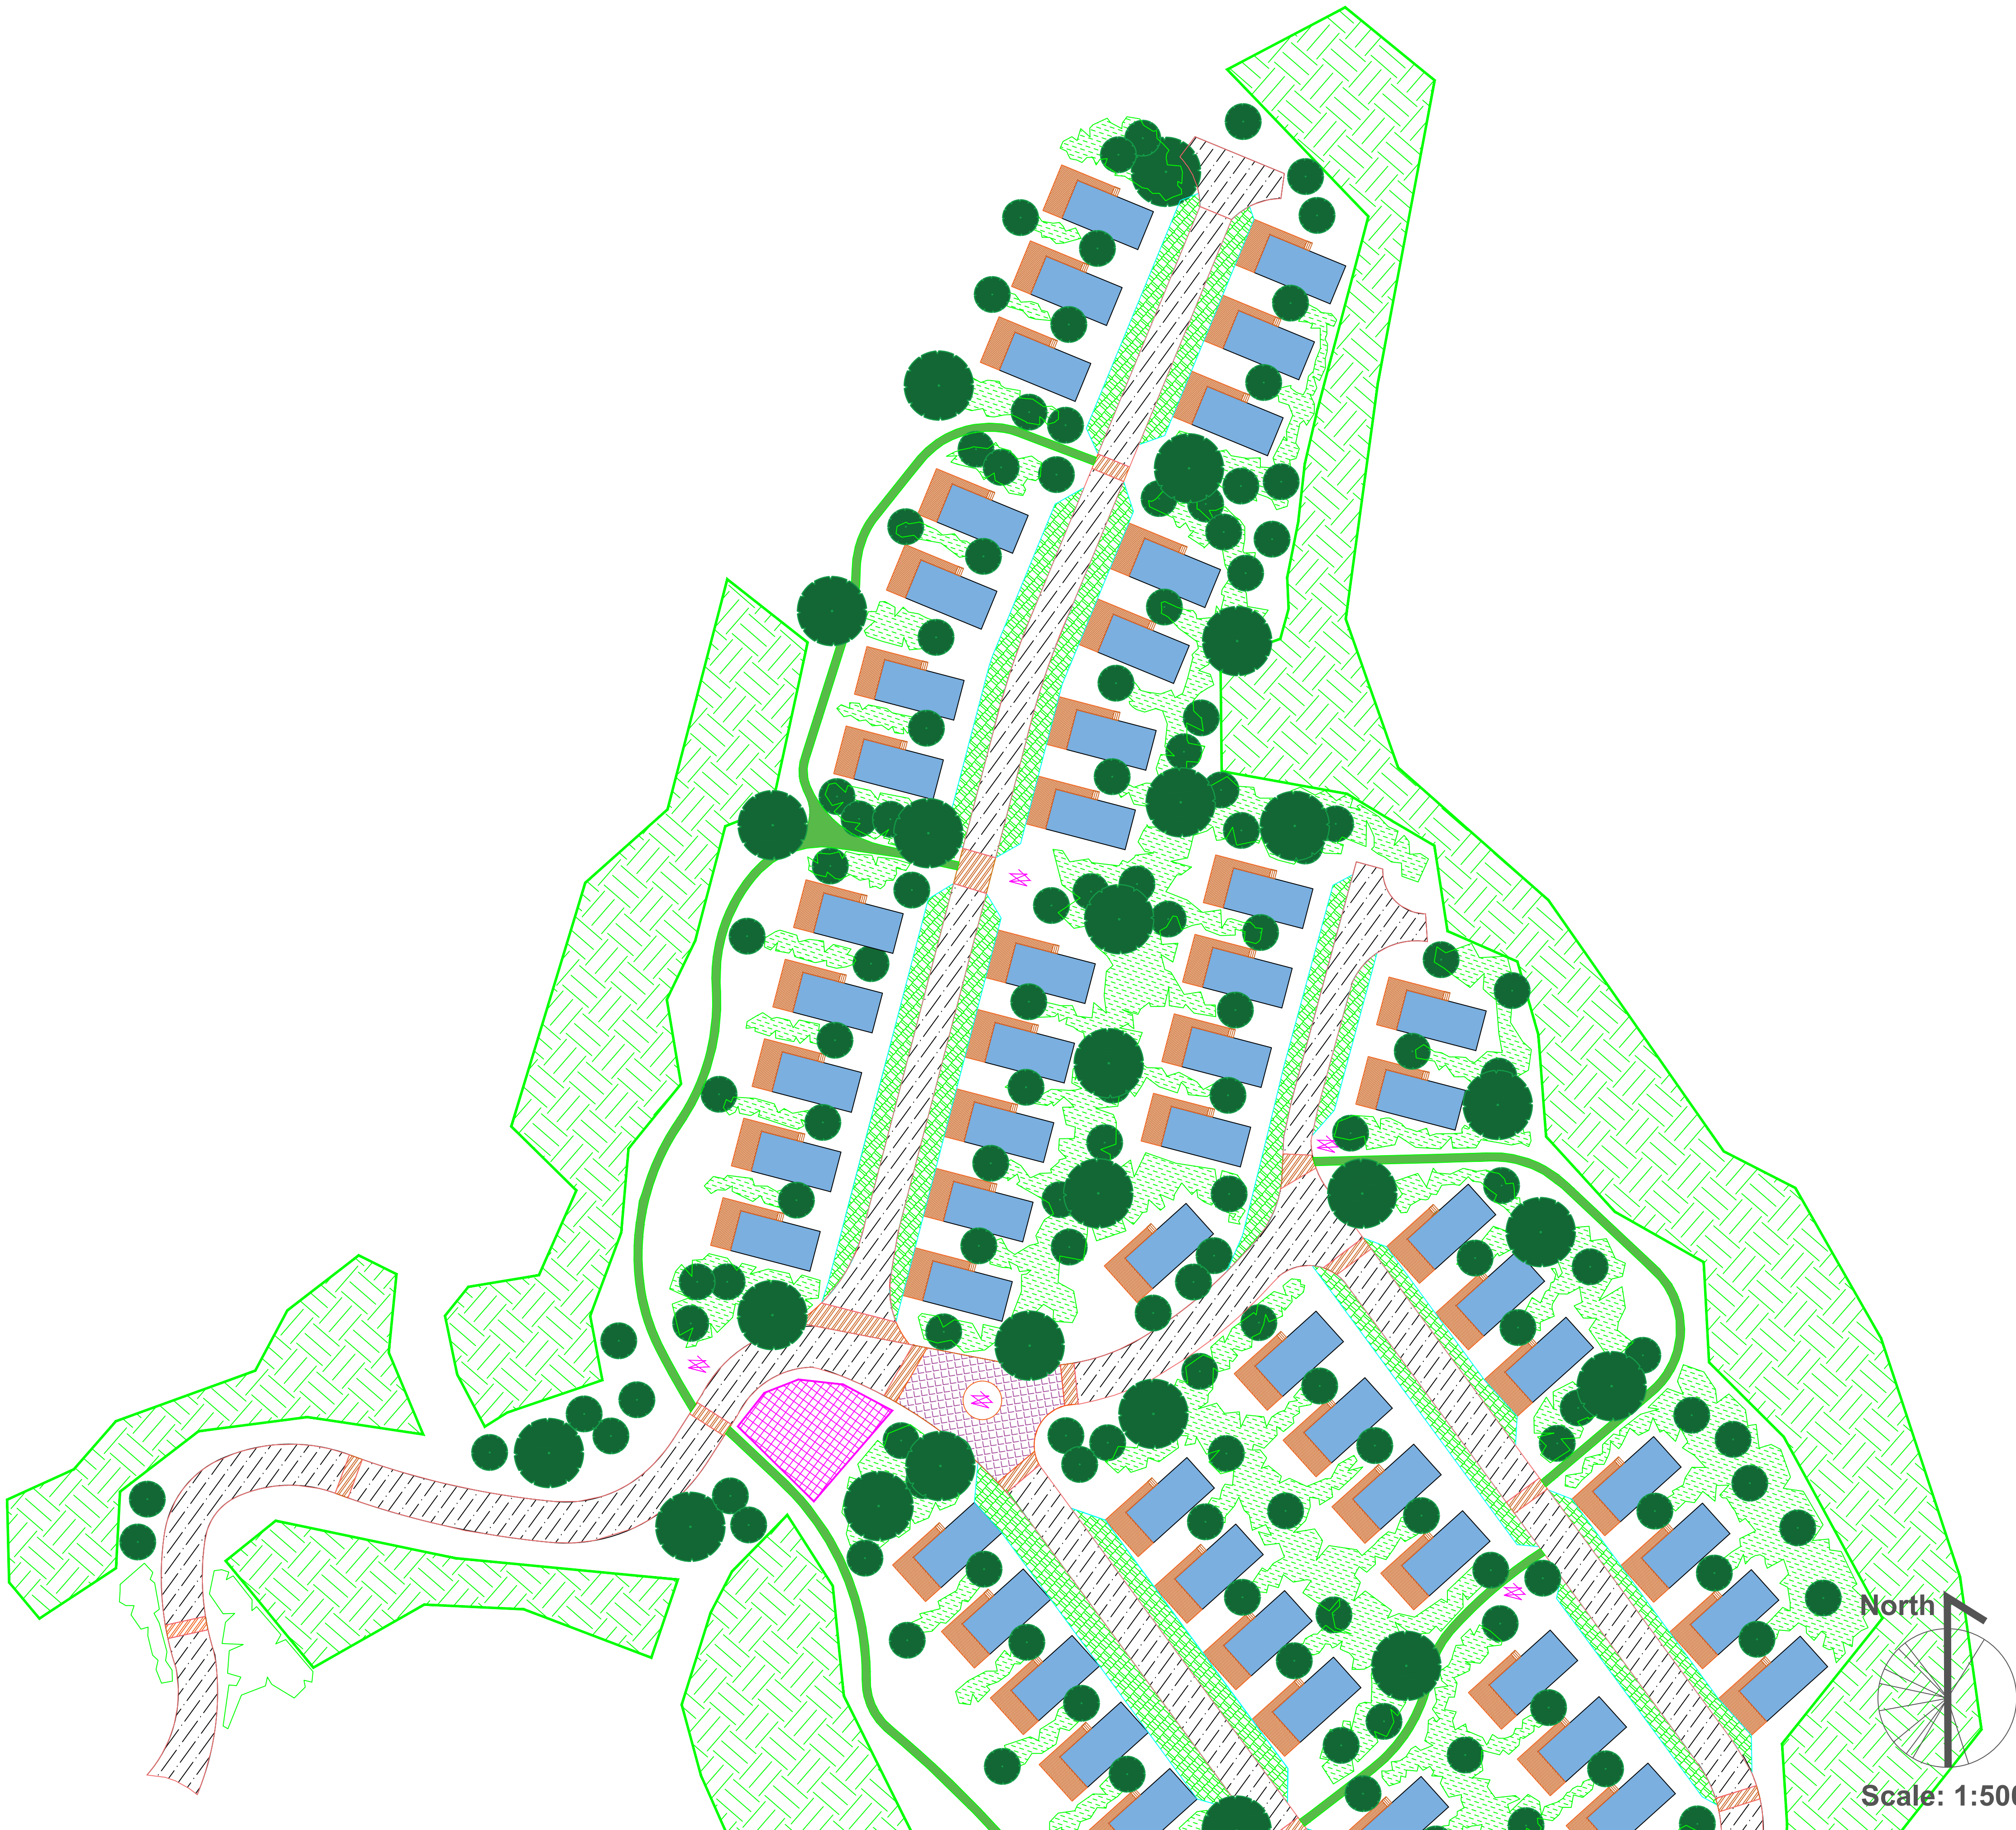

Key

- Caravan Unit Pitch Area with Pitch No. Slate Chipping's to fit with Regional Aesthetic
- Vehicular circulation lane. Material Type A
- Vehicular feature area Material Type B
- Site Junction and small speed humps Material Type C
- Small artwork with Welsh/English information based on local history/culture
- Proposed re-enforced grass vehicle track
- Proposed native mixed woodland mix
- Proposed native large broadleaf tree
- Proposed native small/medium/compact tree
- Proposed Native small/medium shrub/scrub planting bed
- Proposed mown 1.2m wide grass footpath
- Play Area

Job :	Spring gardens
Drawing Title:	Detailed Plan Sheet 1
Scale:	1-500@A1
Status:	Planning
Drawn by:	RC
Date:	20/06/2024
Revision:	-
Drawing Number:	MH-130-03