


SURFACE AREA	TOTAL AREA	COEFFICIENT	EFFECTIVE AREA
	5,122.001 m ²	1.00	5,122.001 m ²

NOTES

- DO NOT SCALE FROM THIS DRAWING.
- ALL LEVELS IN METRES UNLESS NOTED OTHERWISE ON DRAWING.
- ALL DIMENSIONS AND LEVELS TO BE CHECKED ON SITE PRIOR TO UNDERTAKING ANY WORKS, ORDERING MATERIALS OR FABRICATING ANY COMPONENTS.
- THIS DRAWING IS TO BE READ IN CONJUNCTION WITH ALL OTHER RELEVANT ENGINEER'S AND ARCHITECT'S DRAWINGS AND RELEVANT SPECIFICATION CLAUSES.

KEY

- DENOTES SITE BOUNDARY
- DENOTES EXTENT OF EXISTING AREAS.

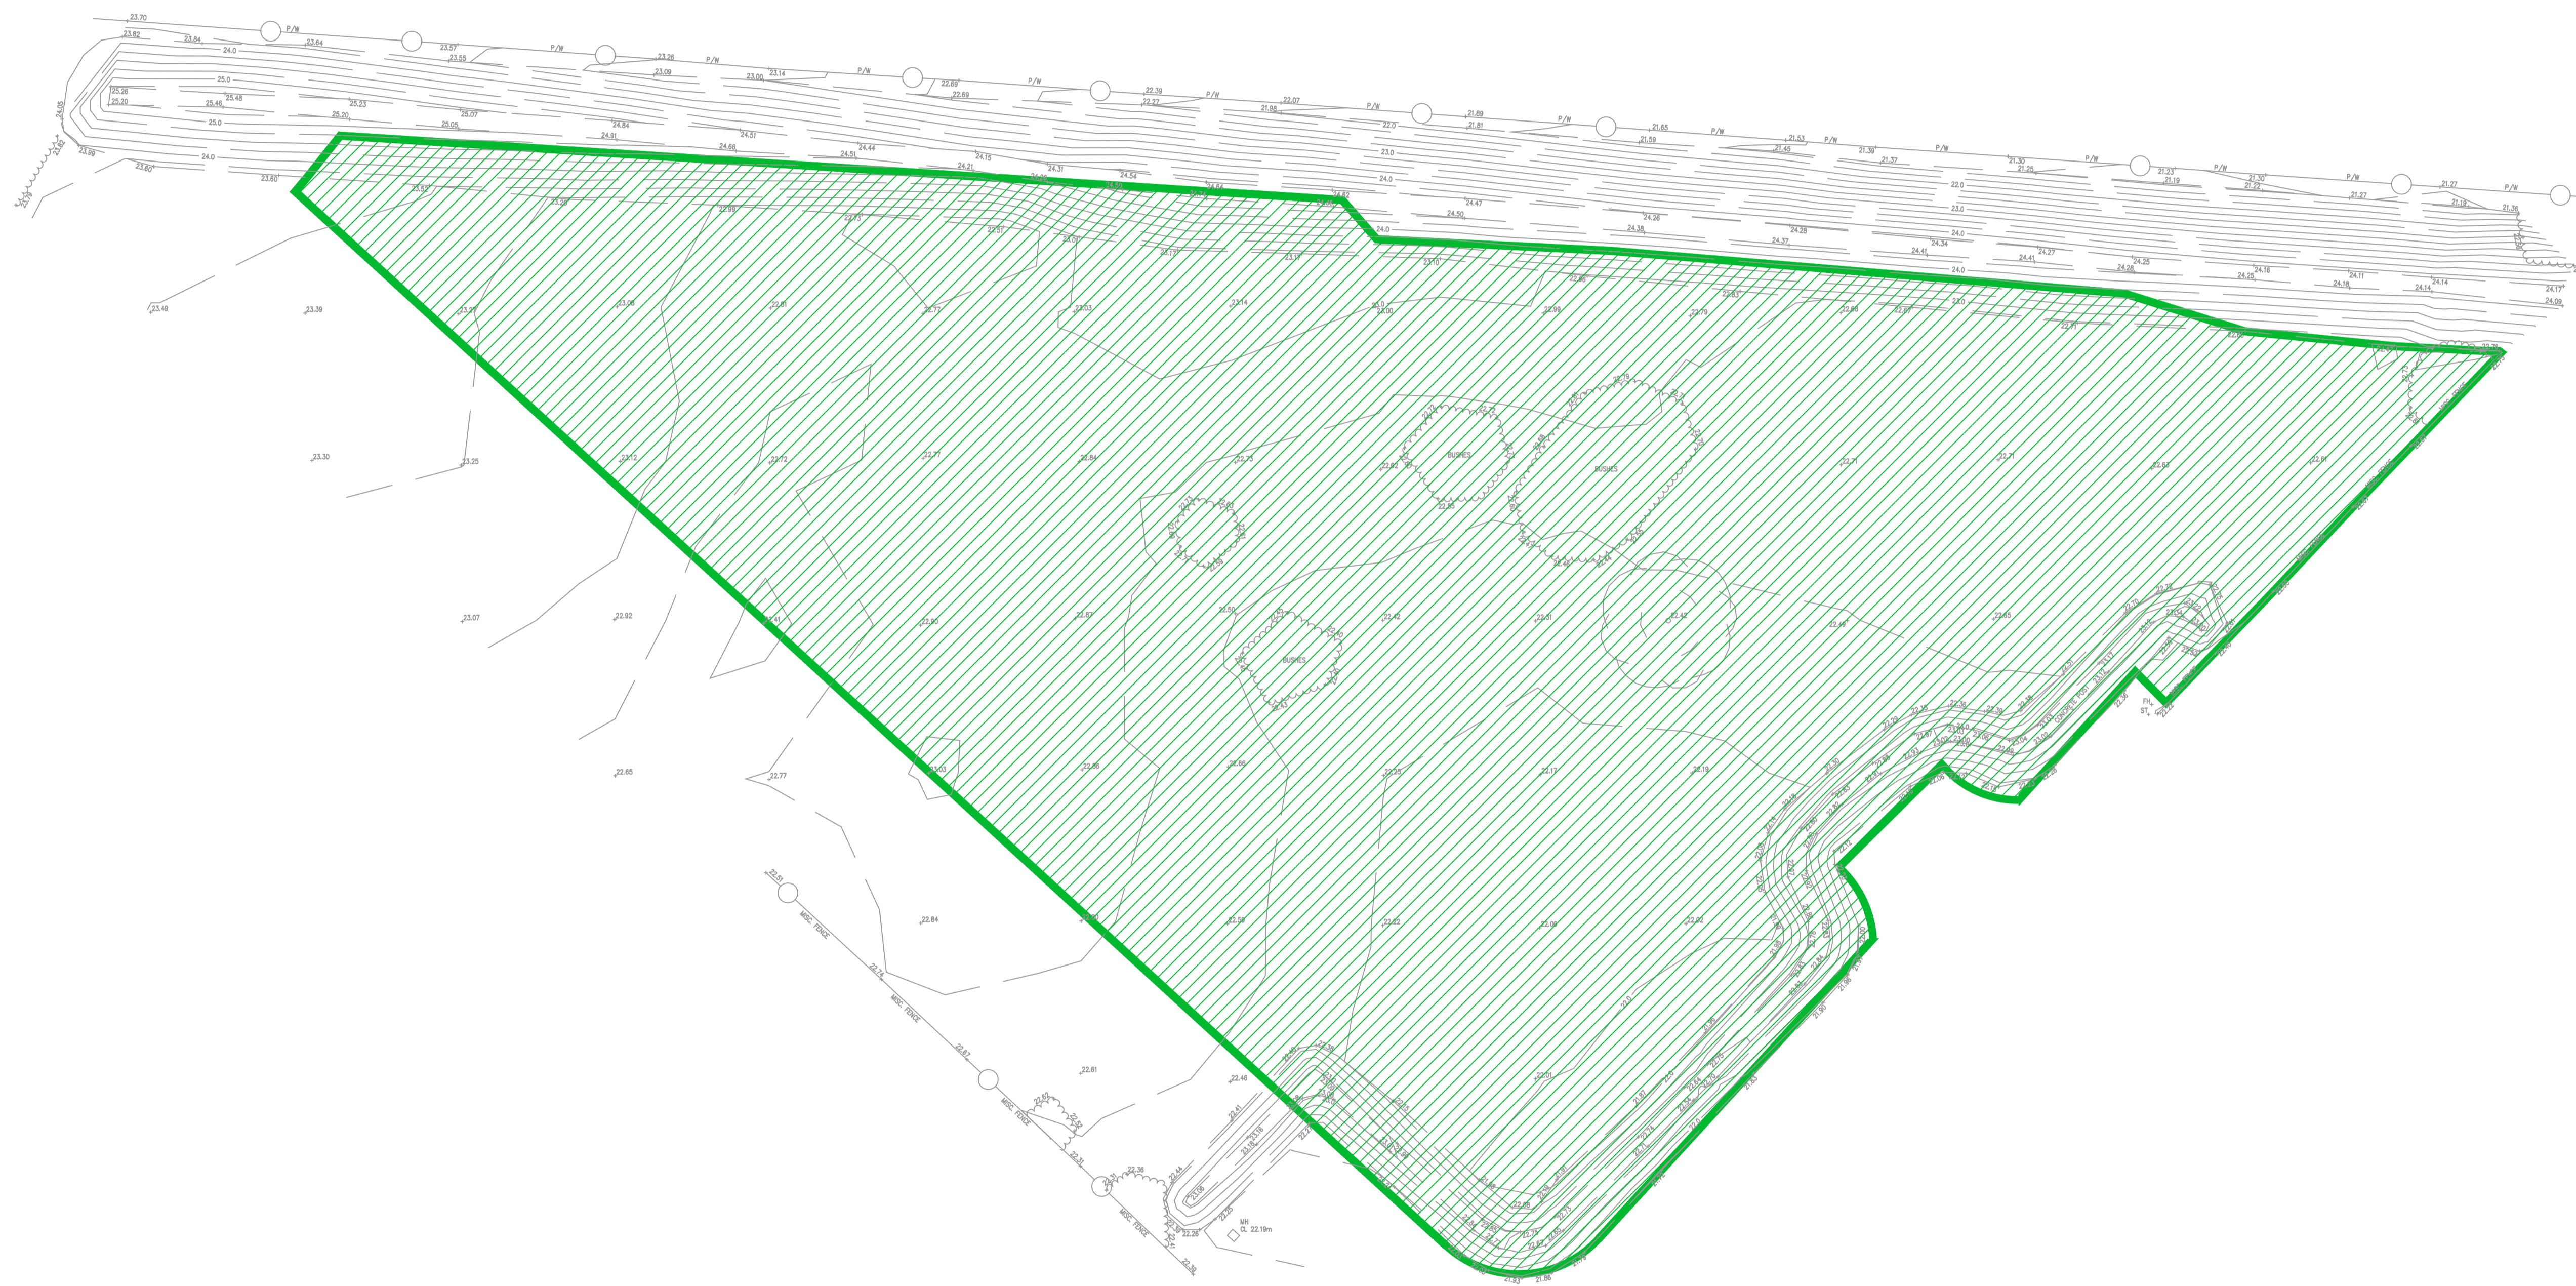

SI	NO	DATE	DESCRIPTION	DRG	CHKD	APPR	AUTH
		14.10.21	FIRST ISSUE				

DRAWING STATUS:

PROJECT TITLE:

MORETUBE, BRYN CEFNI

DRAWING TITLE:

EXISTING AREAS

PROJECT	ORIGINATOR	VOL	LOC	TYPE	ROLE
004221	CCE	V1	XX	40:40:01	C
CLASSIFICATION	No.	SUITABILITY	REVISION		
50:30	0003	S1	P01		

ORIGINATOR	DATE	SCALE	ORIGINAL SIZE
M.JONES	14.10.2021	1:250	A1



Address: CADARN Consulting Engineers Ltd,
Suite B,
Anglesey Business Centre,
Bryn Cefni,
Llangefni,
LL77 7XA **E-mail:** Admin@cadarnconsulting.co.uk **Tel:** 01407 730912