



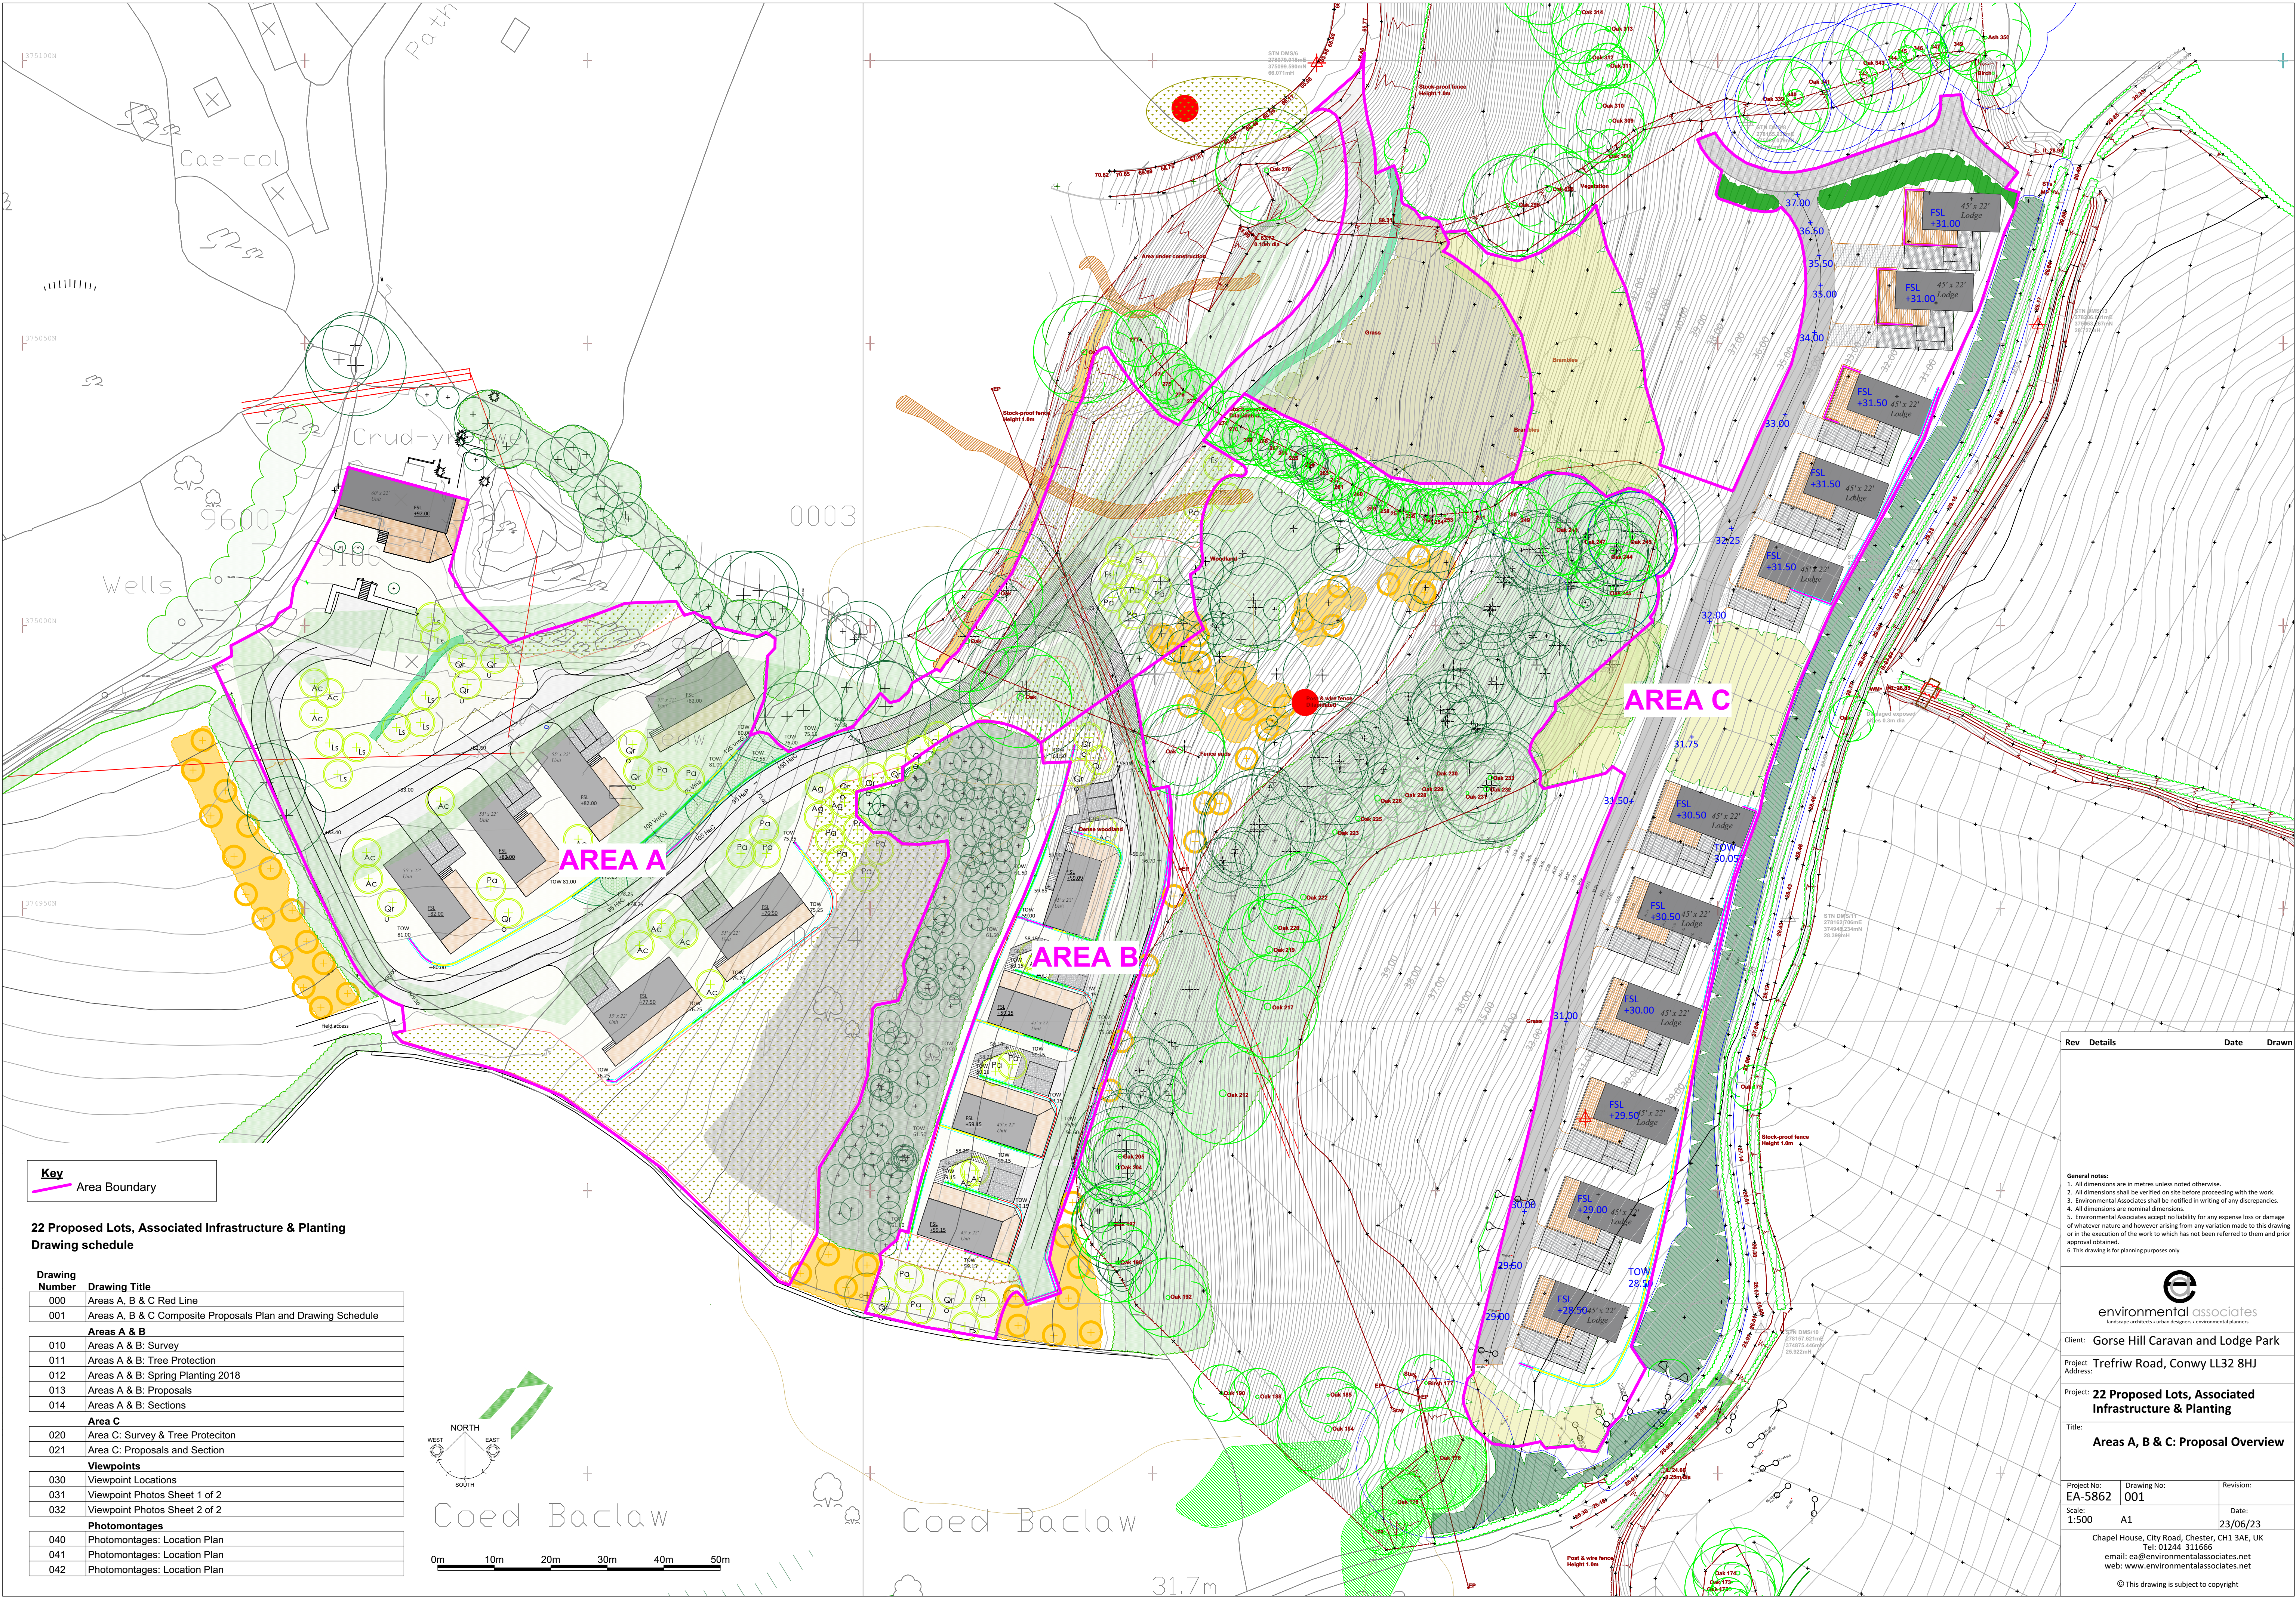

Key
Area Boundary

22 Proposed Lots, Associated Infrastructure & Planting
Drawing schedule

Drawing Number	Drawing Title
000	Areas A, B & C Red Line
001	Areas A, B & C Composite Proposals Plan and Drawing Schedule
Areas A & B	
010	Areas A & B: Survey
011	Areas A & B: Tree Protection
012	Areas A & B: Spring Planting 2018
013	Areas A & B: Proposals
014	Areas A & B: Sections
Area C	
020	Area C: Survey & Tree Protection
021	Area C: Proposals and Section
Viewpoints	
030	Viewpoint Locations
031	Viewpoint Photos Sheet 1 of 2
032	Viewpoint Photos Sheet 2 of 2
Photomontages	
040	Photomontages: Location Plan
041	Photomontages: Location Plan
042	Photomontages: Location Plan

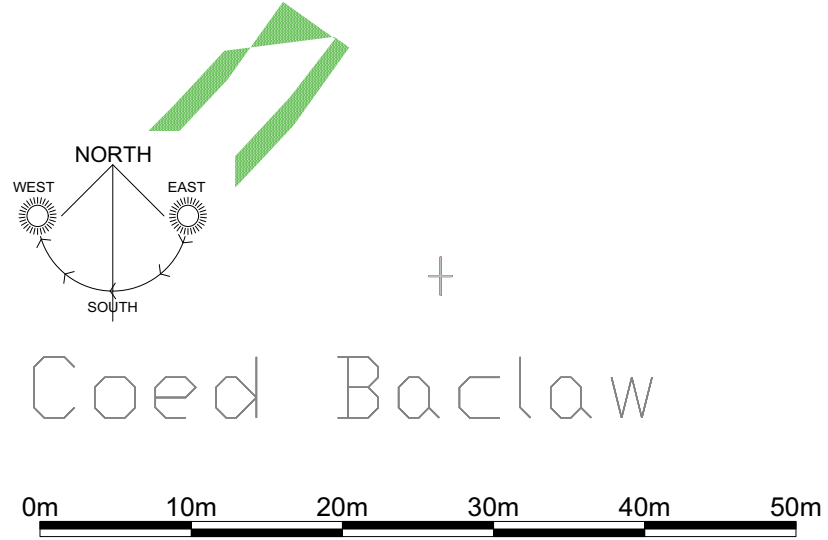

Rev	Details	Date	Drawn

General notes:
1. All dimensions are in metres unless noted otherwise.
2. All dimensions shall be verified on site before proceeding with the work.
3. Environmental Associates shall be notified in writing of any discrepancies.
4. All dimensions are nominal dimensions.
5. Environmental Associates accept no liability for any expense loss or damage of whatever nature and however arising from any variation made to this drawing or in the execution of the work to which has not been referred to them and prior approval obtained.
6. This drawing is for planning purposes only.

landscape architects • urban designers • environmental planners

Client: Gorse Hill Caravan and Lodge Park
Project: Trefriw Road, Conwy LL32 8HJ
Address:
Project: **22 Proposed Lots, Associated Infrastructure & Planting**
Title: **Areas A, B & C: Proposal Overview**

Project No: EA-5862	Drawing No: 001	Revision:
Scale: 1:500	A1	Date: 23/06/23

Chapel House, City Road, Chester, CH1 3AE, UK
Tel: 01244 311666
email: ea@environmentalassociates.net
web: www.environmentalassociates.net
© This drawing is subject to copyright