



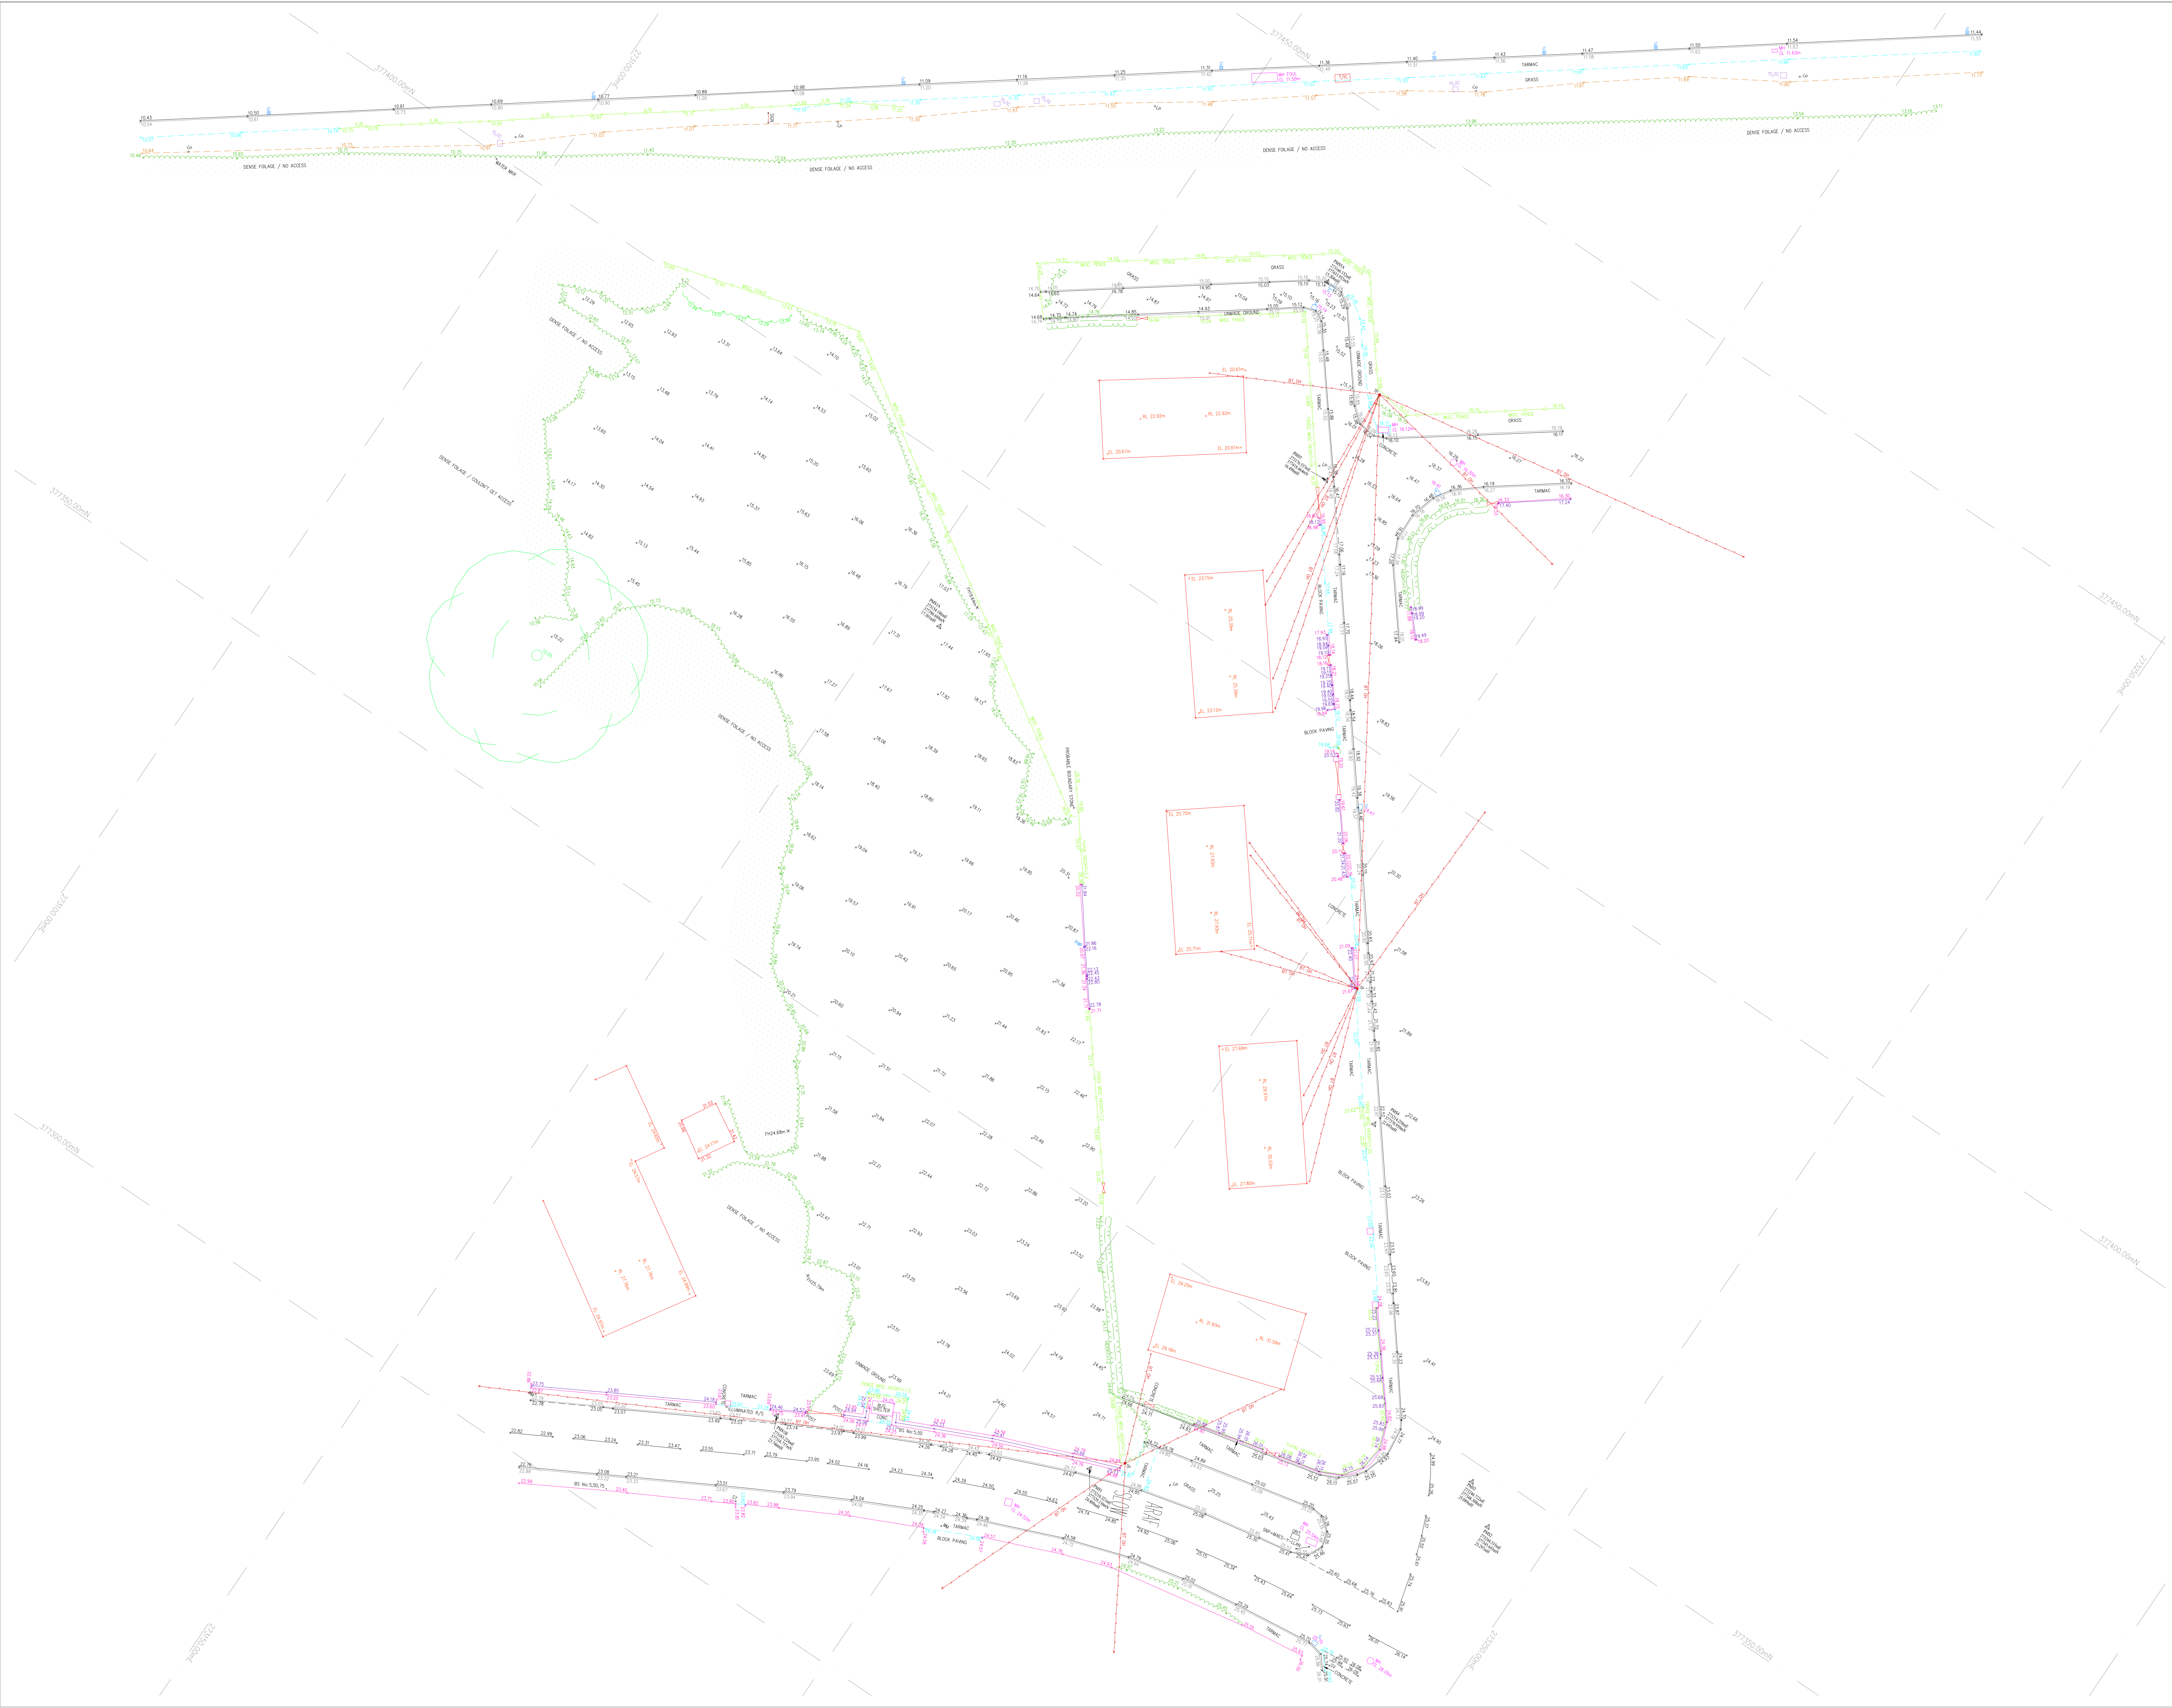

Site Grid North

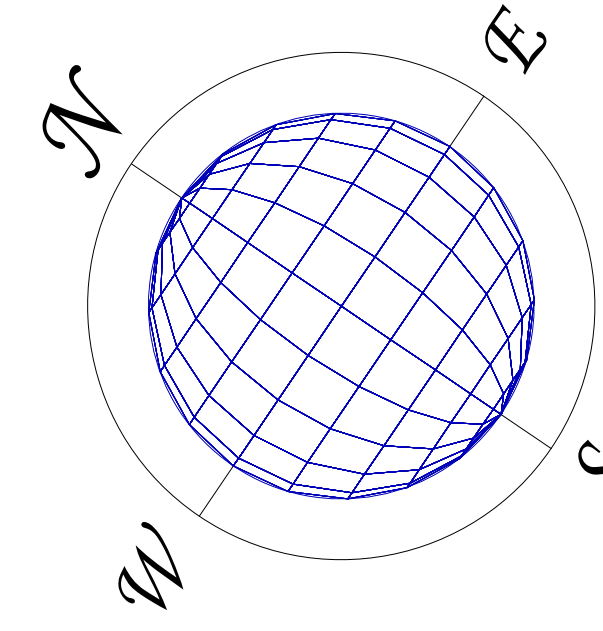

Symbols/Abbreviations (Where Applicable):

- + AV: AIR VALVE
- + BB: BELISHA BEACON
- + BH: BOREHOLE
- + BM: BENCHMARK
- + BOL: BOLLARD
- + B/S: BUS STOP
- + CAM: CAMERA
- + CS: CABLE STAY
- + CATV: CATV INSPECTION CHAMBER
- + CBOX: ELECTRICITY BOX, CABLE BOX, ETC.
- + CCTV: C.C.T.V. CAMERA
- + C-FIT: CATCH FIT
- + EC: ELECTRICITY COVER
- + EP: ELECTRICITY POLE
- + ER: EARTH ROD
- + FH: FIRE HYDRANT
- + FP: FLAG POLE
- + G: GULLY
- + G: GULLY (ROUND)
- + GV: GAS VALVE
- + IC: INSPECTION COVER (SQUARE)
- + IC: INSPECTION COVER (ROUND)
- + IL: INVERT LEVEL
- + KO: KERB OUTLET
- + LB: LETTER BOX
- + LC: LIGHTING COLUMN
- + LP: LAMP POST
- + LP/BS: LAMP POST/BUS STOP
- + MH: MANHOLE (SQUARE)
- + MH: MANHOLE (ROUND)
- + MKR: MARKER
- + P: POST
- + RE: RUDDING EYE
- + R/S: ROAD SIGN
- + S/P: SIGN POST
- + SNP: STREET NAME PLATE
- + ST: STOP TAP
- + SV: STOP VALVE
- + TCB: TELEPHONE CALL BOX
- + TL: TRAFFIC LIGHT
- + TP: TELEGRAPH POLE
- + TP/EP: TELEGRAPH POLE/ELECTRIC POLE
- + T/C: TELECOM INSPECTION COVER
- + WO: WATER OUTLET
- + WM: WATER METER
- + X: DEFINED POINT
- + X: CONTROL POINT
- + X: TREE (CONIFEROUS)
- + X: TREE (DECIDUOUS)
- + X: FOLIAGE
- + X: HEDGE
- + X: DPC 99.99m DAMP PROOF COURSE LEVEL
- + X: EL 99.99m EAVES LEVEL
- + X: FL 99.99m FLOOR LEVEL
- + X: RL 99.99m RIDGE LEVEL
- + X: SL 99.99m SOFFIT LEVEL
- + X: TL 99.99m THRESHOLD LEVEL

FENCE DESCRIPTIONS:

- B/W: BARBED WIRE FENCE
- C/B: CLOSE BOARDED FENCE
- C/L: CHAIN LINK FENCE
- C/P: CHESTNUT PALING FENCE
- CONC/P: CONCRETE PANEL FENCE
- I/R: IRON RAILING FENCE
- P/R: POST AND RAIL FENCE
- P/W: POST AND WIRE FENCE
- P/C: POST AND CHAIN FENCE
- S/PAL: STEEL PALISADE FENCE
- S/B: SAFETY BARRIER
- T/PAL: TIMBER PALISADE FENCE

Revision Information

Rev	Date	Description

INFORMATION

- 1) Ordnance Survey co-ordinates and level are derived from OSTN 15 and OSGM 15, transformed from WGS84.
- 2) Only services located during the site survey are shown on this plan. Further investigation may be required to ascertain the full extent of the site services.
- 3) Copyright of this drawing remains the property of PM Surveys UK Ltd. Do not scale from this drawing. In the event of any discrepancy, refer query to PM Surveys UK Ltd.

NOTES



PM Surveys UK Ltd
Unit 3, Queensferry Industrial Estate
Pentre
Flintshire, CH5 2DJ
Tel: 01244 952477
Email: info@pmsurveys.co.uk

Client Info

Ainsley Common Architects
15 Glyne Way
Hawarden
Deeside

Tel: edeevy@agarchitects.co.uk
Email: edeevy@agarchitects.co.uk

Project

Ysguborwen Road
Penmaenmawr
Topographical Survey

Project No	Sheet	Surveyed By
PMS24058	A0	KR
Dwg	Scale	Drawn By
PMS24058	1:200	JW
		Approved By
		PM
		Issued
		21/08/24