


NOTES

1. DO NOT SCALE FROM THIS DRAWING.
2. ALL LEVELS IN METRES UNLESS NOTED OTHERWISE ON DRAWING.
3. ALL DIMENSIONS AND LEVELS TO BE CHECKED ON SITE PRIOR TO UNDERTAKING ANY WORKS, ORDERING MATERIALS OR FABRICATING ANY COMPONENTS.
4. THIS DRAWING IS TO BE READ IN CONJUNCTION WITH ALL OTHER RELEVANT ENGINEER'S AND ARCHITECT'S DRAWINGS AND RELEVANT SPECIFICATION CLAUSES.

KEY

—— DENOTES SITE BOUNDARY

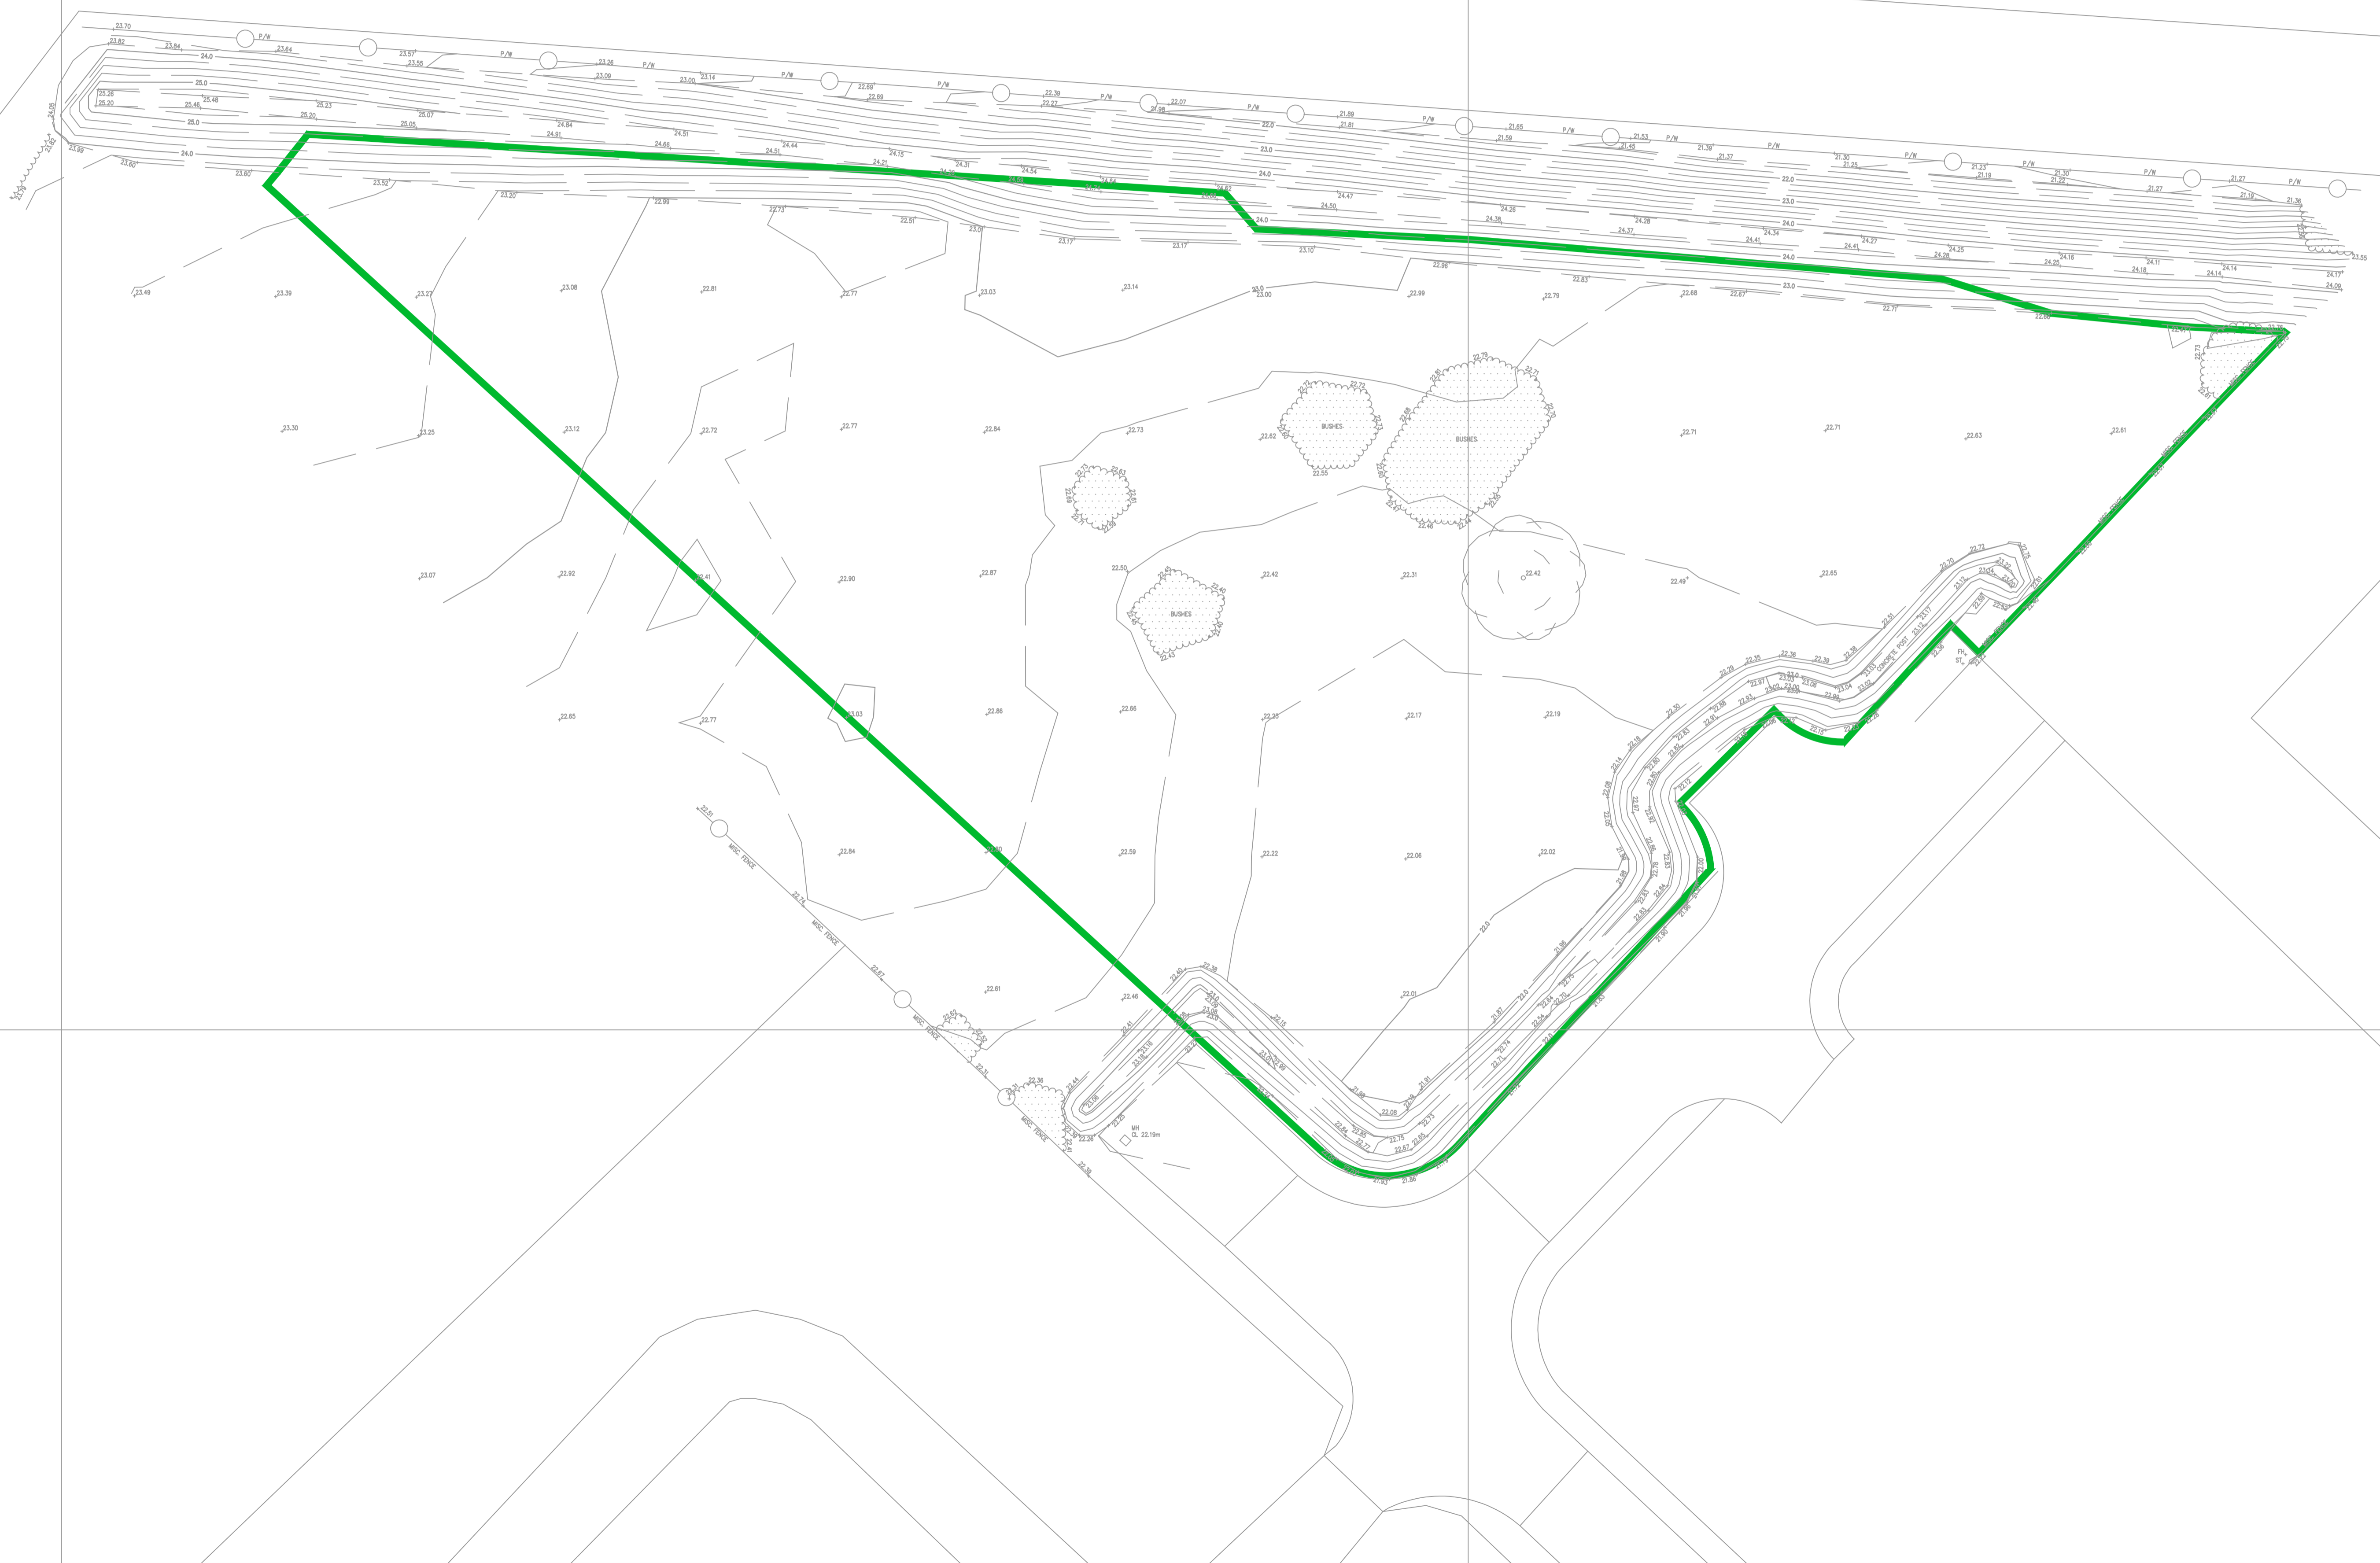

SI	NO	DATE	DESCRIPTION	DRG	CHKD	APPR	AUTH

DRAWING STATUS:

PROJECT TITLE:


MORETUBE, BRYN CEFNI

DRAWING TITLE:

TOPOGRAPHIC SURVEY

PROJECT	ORIGINATOR	VOL.	LOC.	TYPE	ROLE
004221	CCE	V1	XX	40:40:01	C
CLASSIFICATION		No.	SUITABILITY	REVISION	
50:30		0006	S1	P01	

ORIGINATOR:	DATE:	SCALE:	ORIGINAL SIZE:
M.JONES	14.10.2021	1:250	A1

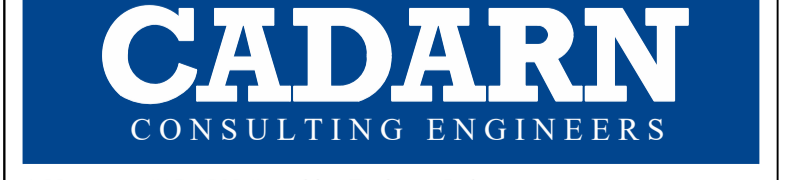

Address: CADARN Consulting Engineers Ltd,
Suite B,
Angley Business Centre,
Bryn Cefni,
Llangefni,
LL77 7XA **E-mail:** Admin@cadarnconsulting.co.uk **Tel:** 01407 730912