

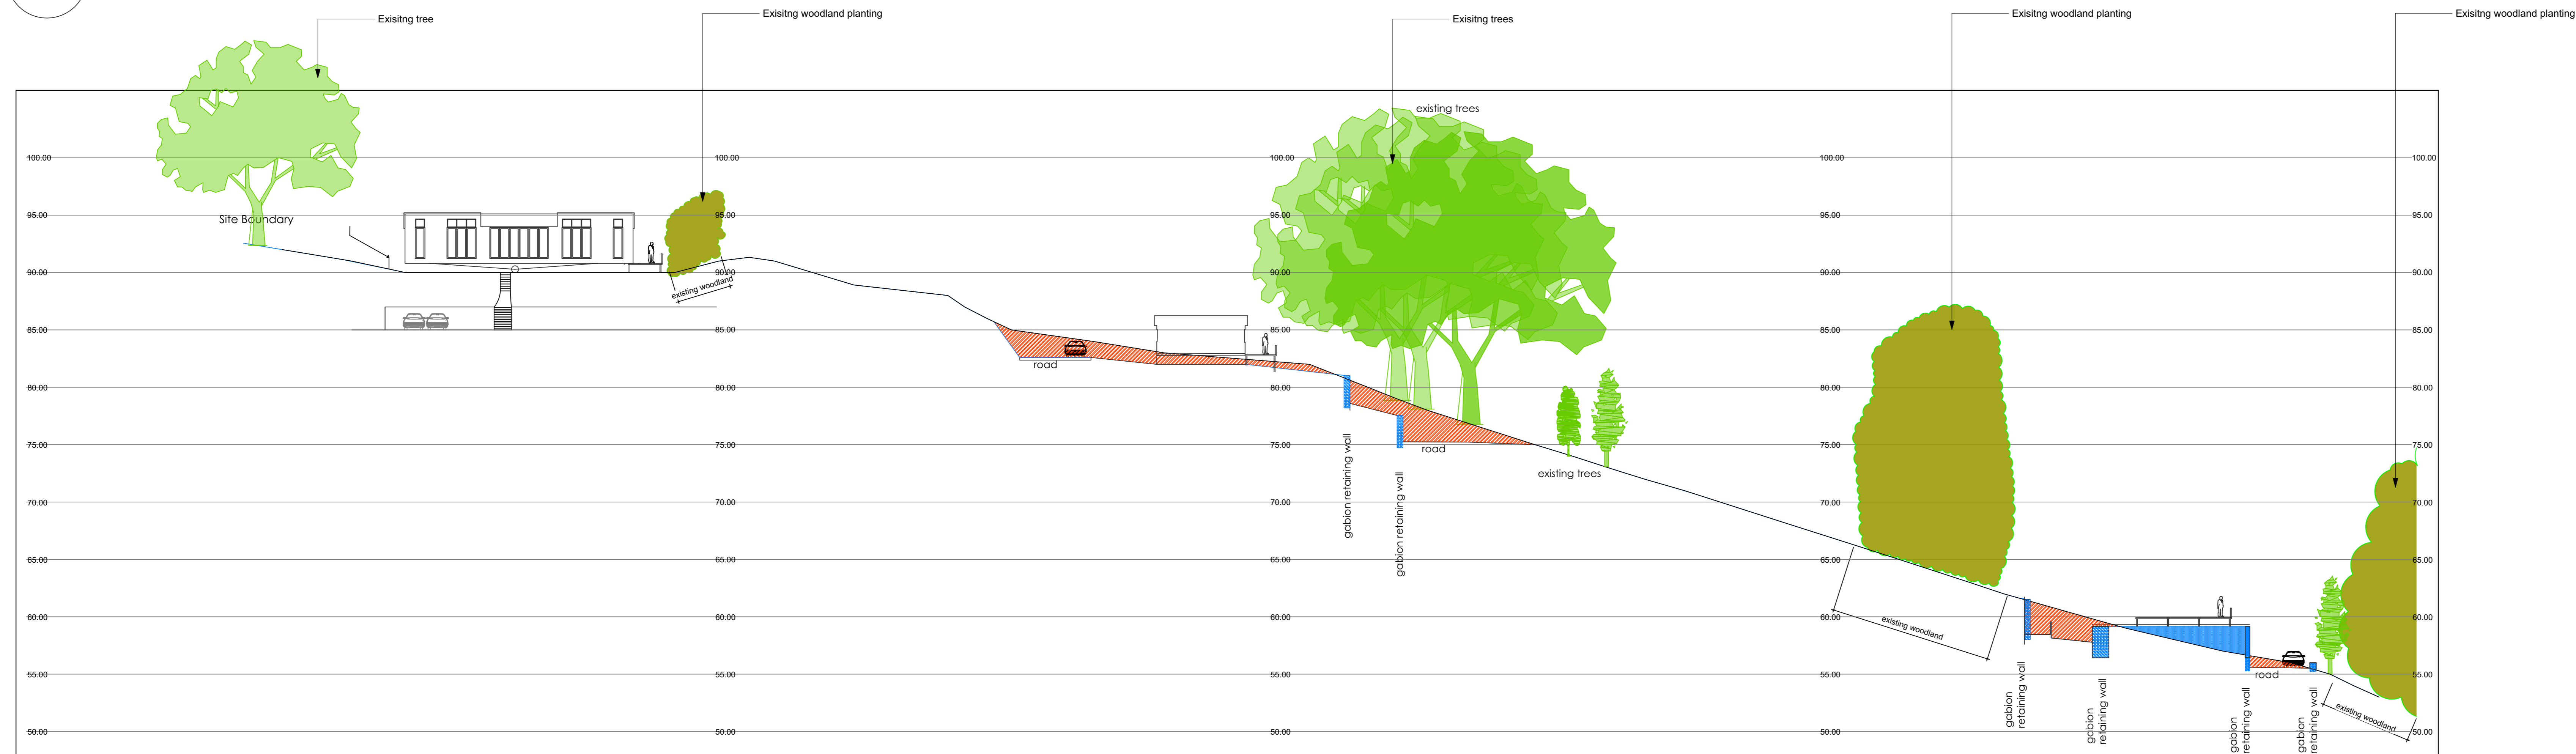
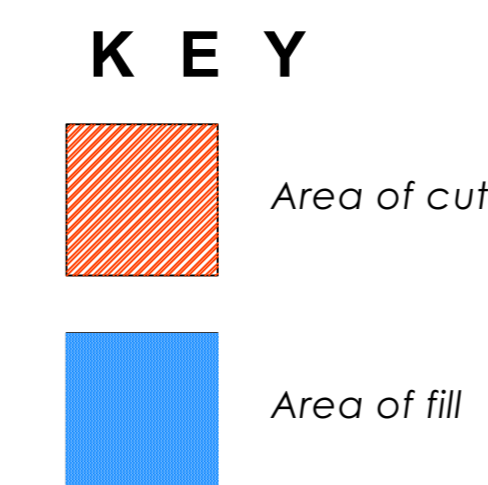


A Section A  
Scale 1:250 @A0

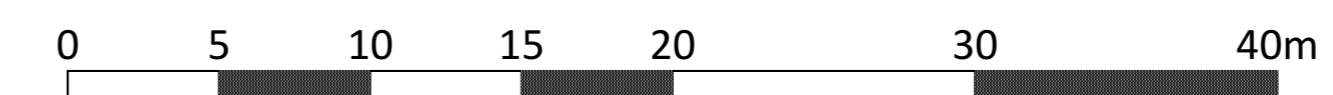

B Section B  
Scale 1:250 @A0

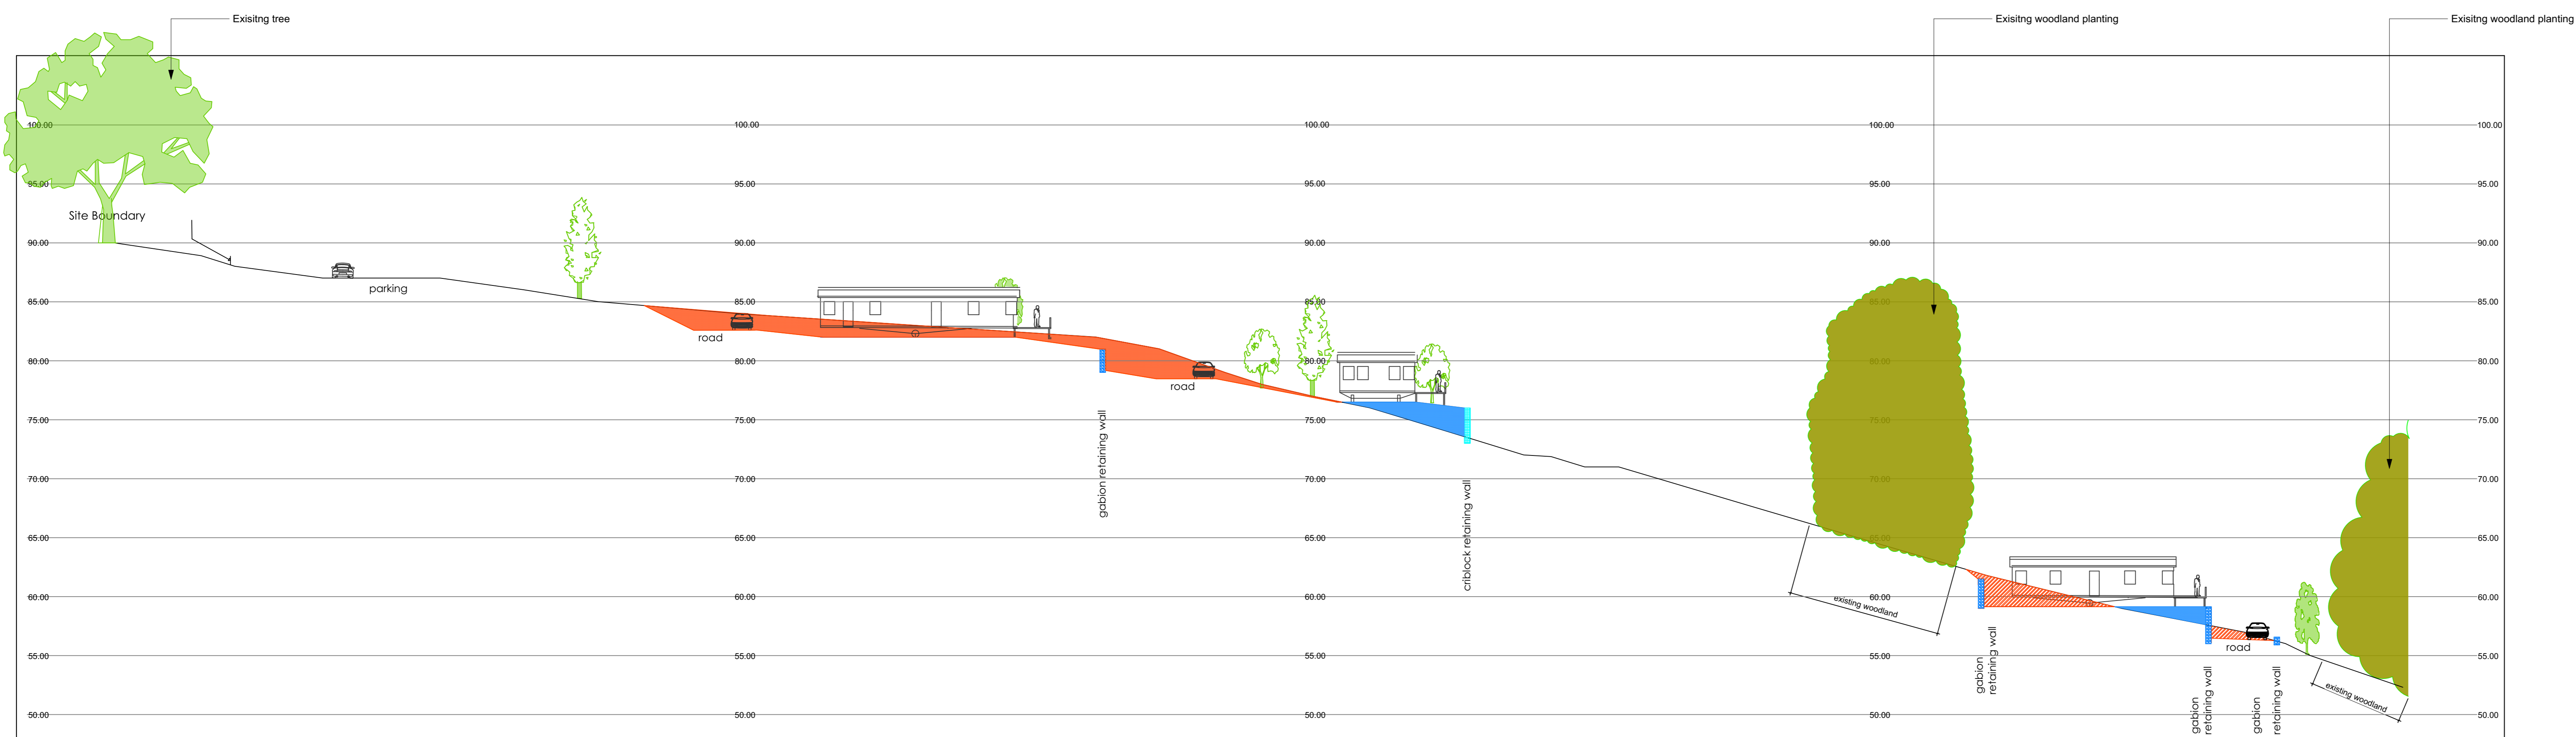

C Section C  
Scale 1:250 @A0

Rev	Details	Date	Drawn
-----	---------	------	-------

**General notes:**  
 1. All dimensions are in metres unless noted otherwise.  
 2. All dimensions shall be verified on site before proceeding with the work.  
 3. Environmental Associates shall be notified in writing of any discrepancies.  
 4. All dimensions are central dimensions.  
 5. Environmental Associates accept no liability for any expense loss or damage of whatever nature and however arising from any variation made to this drawing or in the execution of the work to which has not been referred to them and prior approval obtained.  
 6. This drawing is for planning purposes only.

**environmental associates**  
 landscape architects • urban designers • environmental planners

Client: **Gorse Hill Caravan and Lodge Park**  
 Project: **Trefriw Road, Conwy LL32 8HJ**  
 Address:  
 Project: **22 Proposed Lots, Associated Infrastructure & Planting**  
 Title: **Areas A & B: Sections**

Project No: <b>EA-5862</b>	Drawing No: <b>014</b>	Revision:
Scale: <b>1:500</b>	A1	Date: <b>23/06/23</b>

Chapel House, City Road, Chester, CH1 3AL, UK  
 Tel: 01244 313666  
 email: [ea@environmentalassociates.net](mailto:ea@environmentalassociates.net)  
 web: [www.environmentalassociates.net](http://www.environmentalassociates.net)  
 © This drawing is subject to copyright